



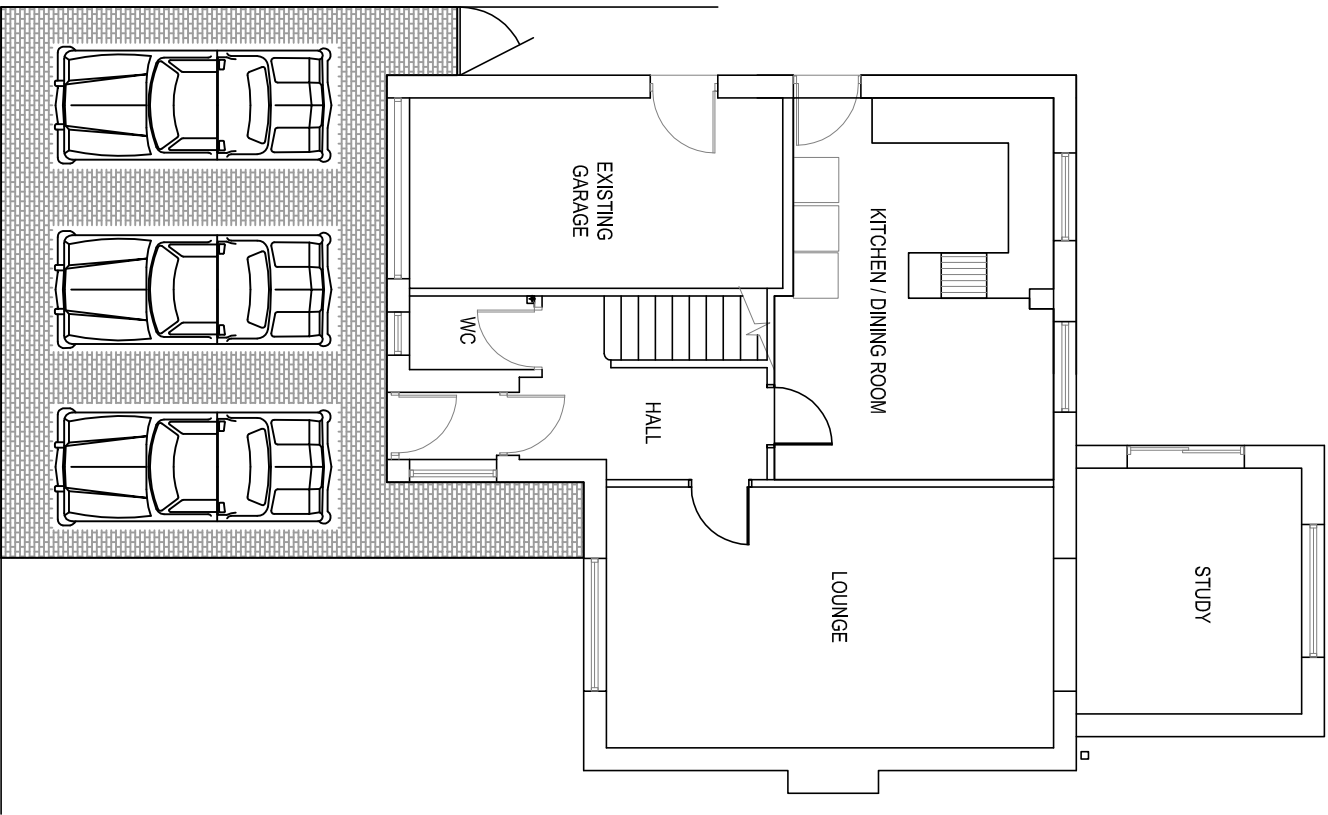

EXISTING GROUND FLOOR PLAN 1:50 @ A3

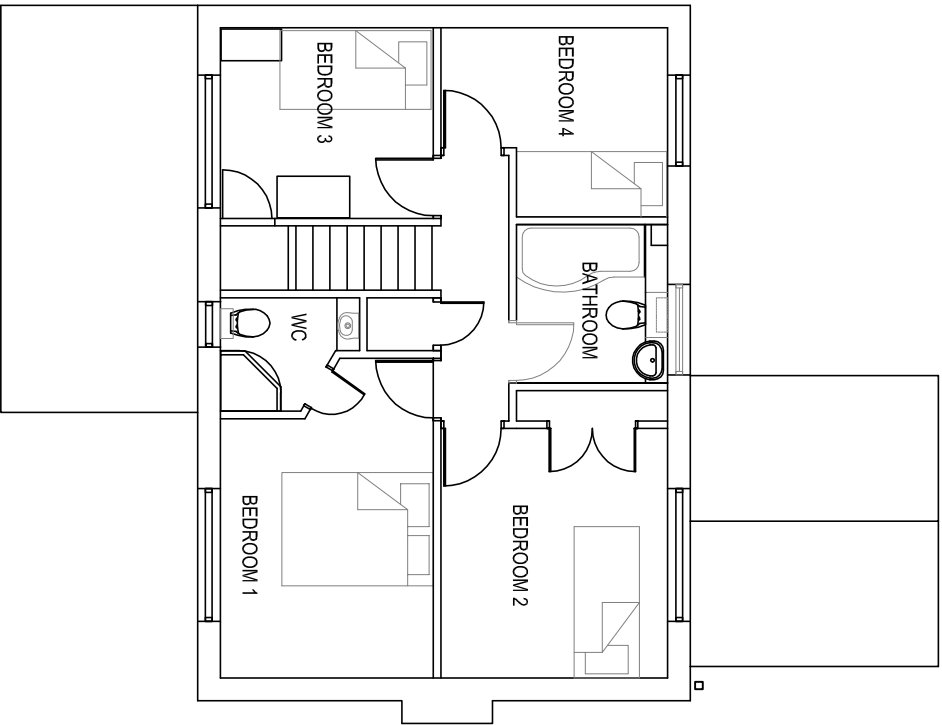

EXISTING FIRST FLOOR PLAN 1:50 @ A3

Project

8 WYE CLOSE
RUISLIP
MIDDLESEX

Drawn

CDL

Date

April 2020

Checked

Approved

Scale

1:50

Size

☐ A4

☒ A3

☐ A1

☐ A0

Issue

☒ Planning

☐ Construction

☐ Tender

Title

EXISTING FLOOR PLANS

Planning application for a garage conversion

Dwg. No.

GA2

Rev.

Rev.	Date	Description