




EXISTING FRONT ELEVATION



EXISTING REAR ELEVATION



EXISTING RIGHT SIDE ELEVATION

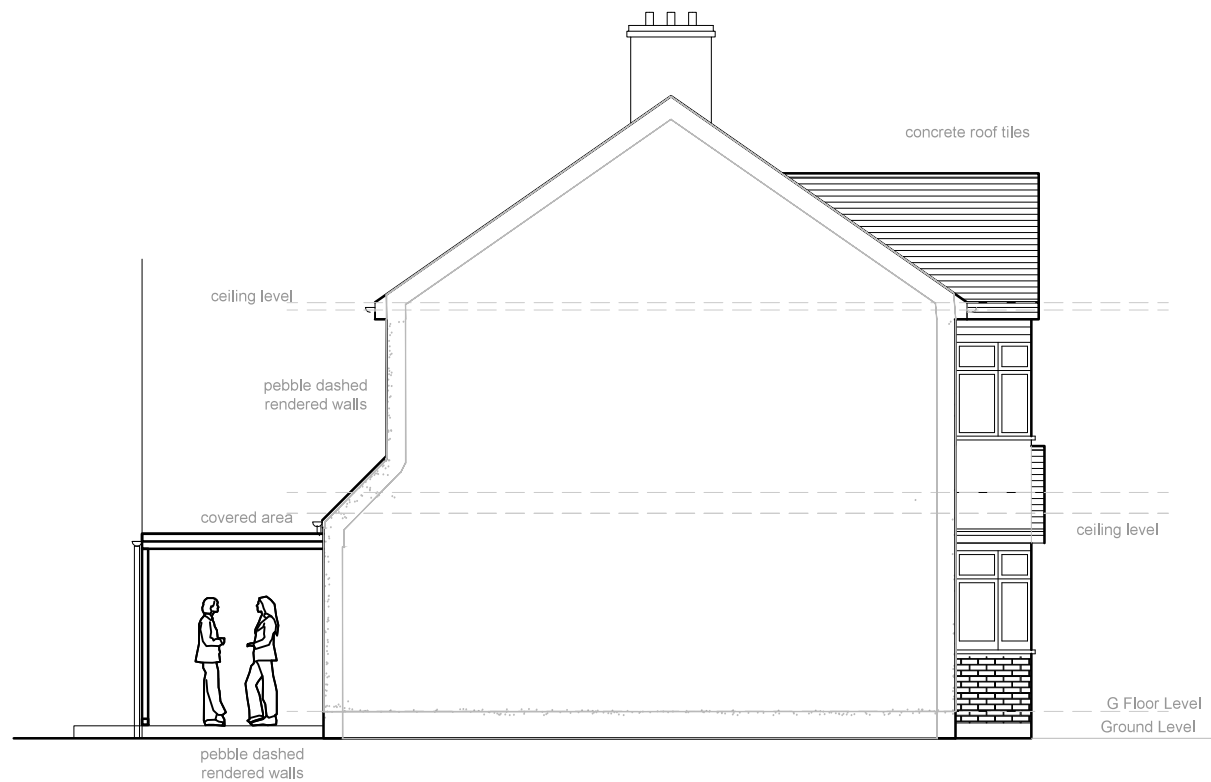

EXISTING LEFT HAND
SECTIONAL ELEVATION

DO NOT SCALE. WRITTEN DIMENSIONS TO BE USED IN PREFERENCE TO SCALED DIMENSIONS. ALL DIMENSIONS TO BE CHECKED ON SITE BY CONTRACTOR & ALL DISCREPANCIES TO BE REPORTED TO SMITH COLDHAM DESIGN LTD.		REV.	NOTES	DATE	BY
CLIENT	138 Cornwall Road Ruislip Middlesex London HA4 6AW	SCALE 1-100 @ A3		DRAWING No 6117-24-101	
		DATE Nov 2024			
JOB TITLE	138 Cornwall Road Ruislip Middlesex London HA4 6AW	DRAWN BY Patrick Smith MCS D		REVISION	
		 smith coldham design ltd 55 LIME GROVE, RUISLIP, MIDDLESEX, HA4 8RL MOBILE: 07774 476 519 PHONE & FAX: 0208 8869 9681 E-MAIL: patrick@smithcoldham.net design - architecture - brand development - project management			
DRAWING TITLE Existing Elevations					