
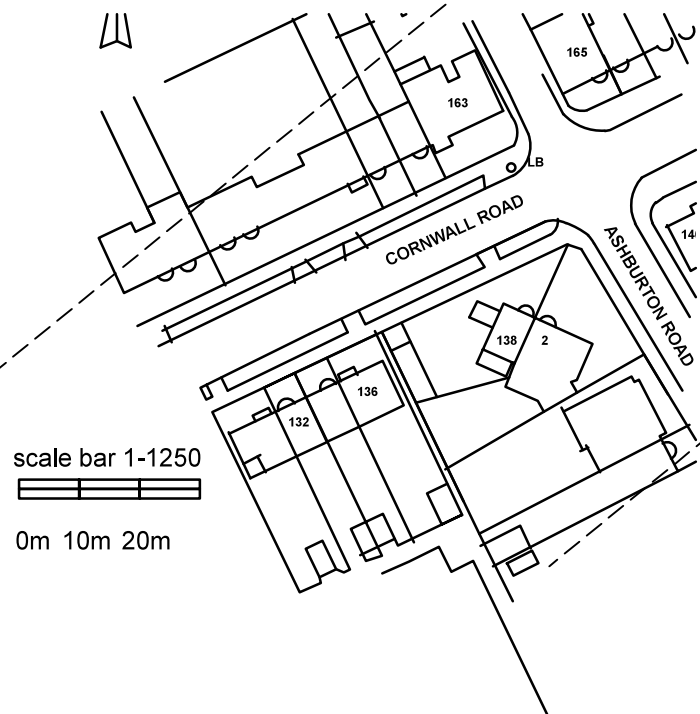
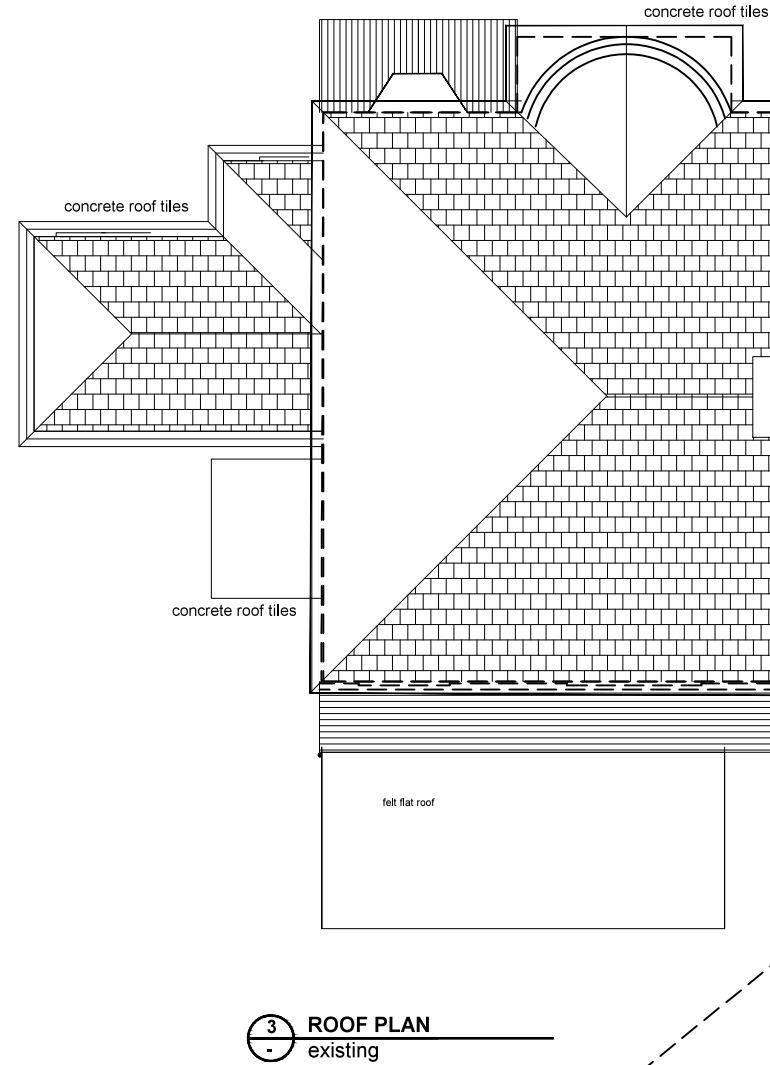
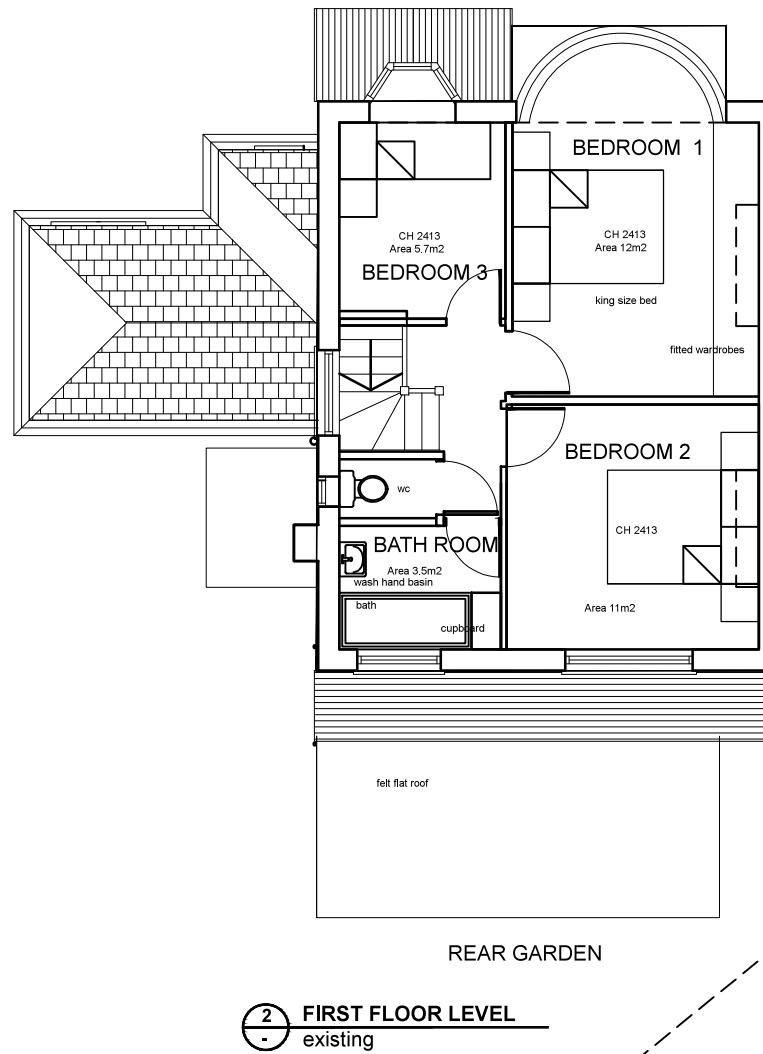


138 CORNWALL ROAD
RUISLIP HA4 6AH

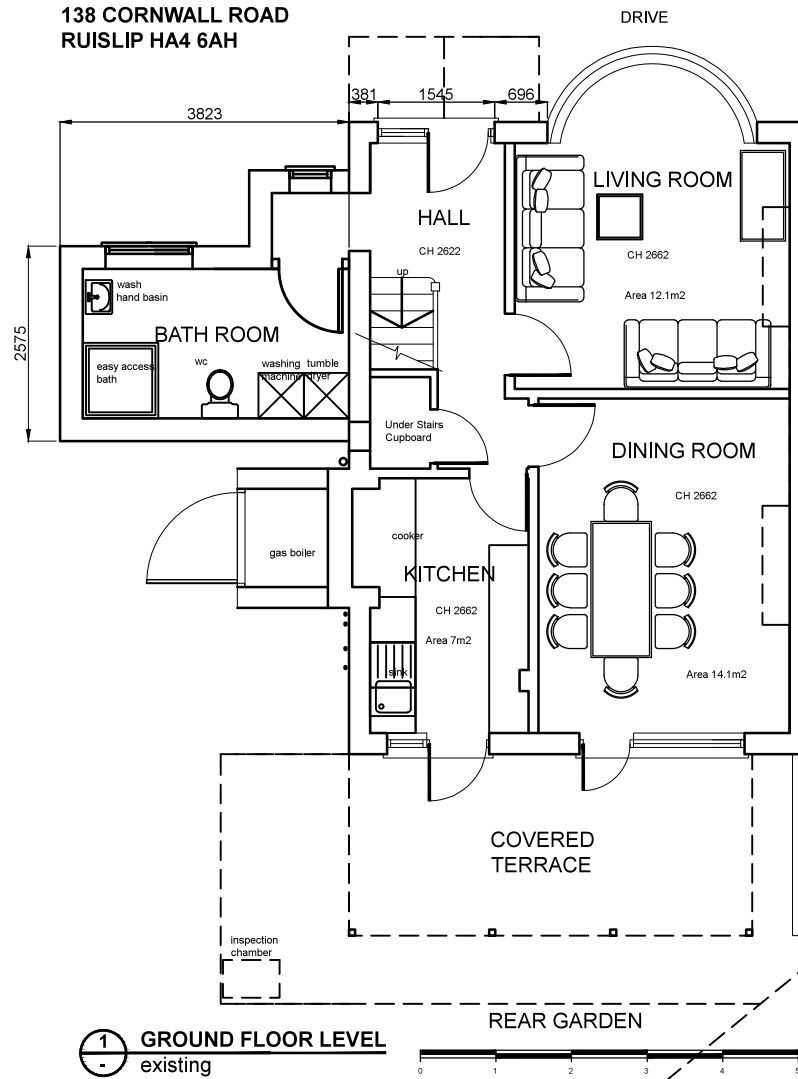

DO NOT SCALE. WRITTEN DIMENSIONS TO BE USED IN PREFERENCE TO SCALED DIMENSIONS. ALL DIMENSIONS TO BE CHECKED ON SITE BY CONTRACTOR & ALL DISCREPANCIES TO BE REPORTED TO SMITH COLDHAM DESIGN LTD.

CLIENT

JOB TITLE

DRAWING TITLE

REV.

NOTES

SCALE

DATE

DRAWN BY

DATE

BY

DRAWING No

REVISION

1-100 @ A3

Jan 2025

Patrick Smith MCSD

6121-25-200

s

c

d

smith coldham design ltd

55 LIME GROVE, RUISLIP, MIDDLESEX, HA4 8RL

MOBILE: 07774 476 519

PHONE & FAX: 0208 8869 9681

E-MAIL: patrick@smithcoldham.net

design - architecture - brand development - project management