




**PROPOSED FRONT ELEVATION**

**PROPOSED REAR ELEVATION**

**PROPOSED RIGHT SIDE ELEVATION**

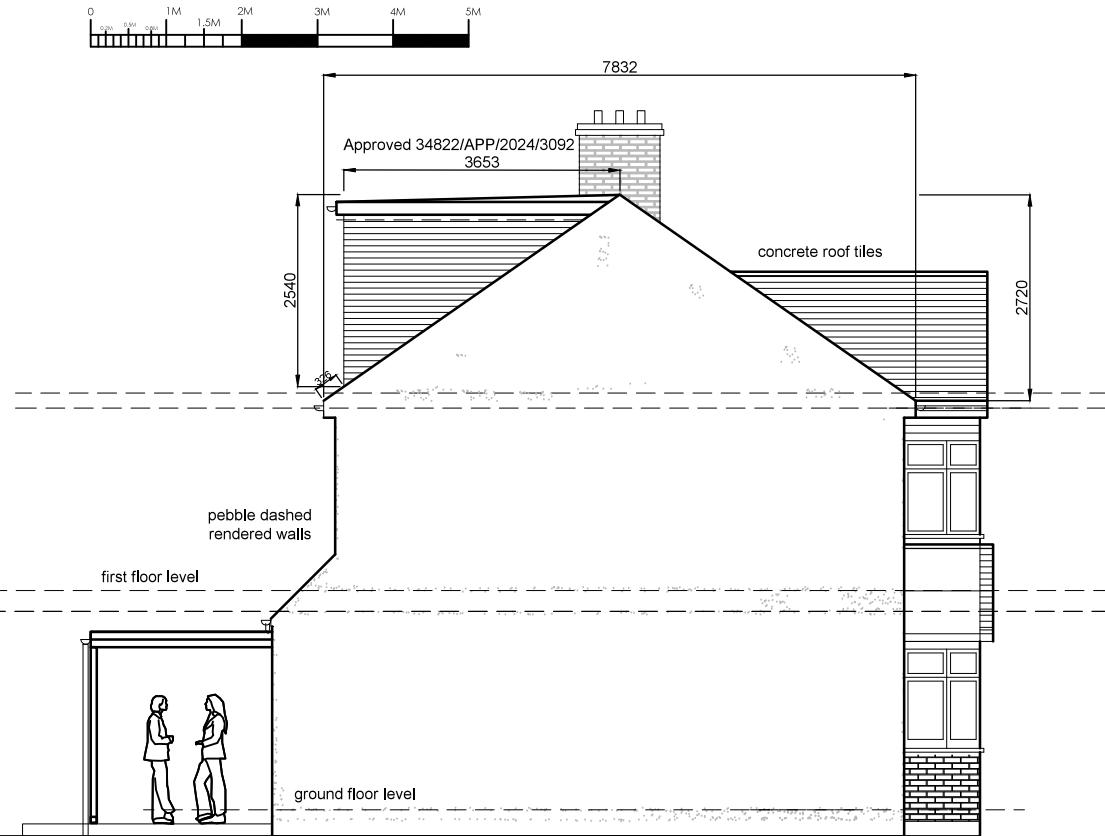

**PROPOSED LEFT SIDE SECTIONAL ELEVATION**

DO NOT SCALE. WRITTEN DIMENSIONS TO BE USED IN PREFERENCE TO SCALED DIMENSIONS. ALL DIMENSIONS TO BE CHECKED ON SITE BY CONTRACTOR & ALL DISCREPANCIES TO BE REPORTED TO SMITH COLDHAM DESIGN LTD.		REV.	NOTES	DATE	BY		
CLIENT	SCALE	1-100 @ A3	DRAWING No	6121-25-203			
	DATE	Jan 2025					
JOB TITLE	DRAWN BY	Patrick Smith MCSD	REVISION				
138 Cornwall Road Ruislip Middlesex London HA4 6AW	smith coldham design ltd						
DRAWING TITLE	Proposed Elevations Two Storey Side Extension						

**scd**

smith coldham design ltd

55 LIME GROVE, RUISLIP, MIDDLESEX, HA4 8RL

MOBILE: 07774 476 519

PHONE & FAX: 0208 869 9681

E-MAIL: patrick@smithcoldham.net

design - architecture - brand development - project management