




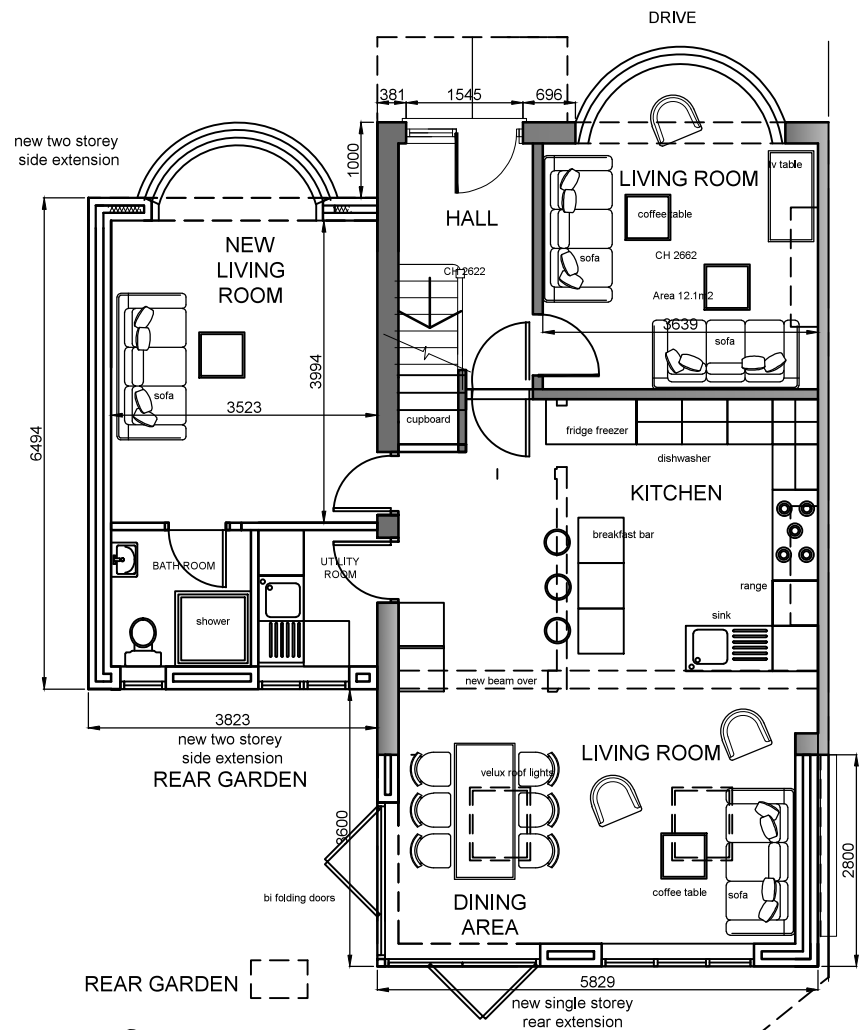


1 GROUND FLOOR LEVEL
AS PROPOSED

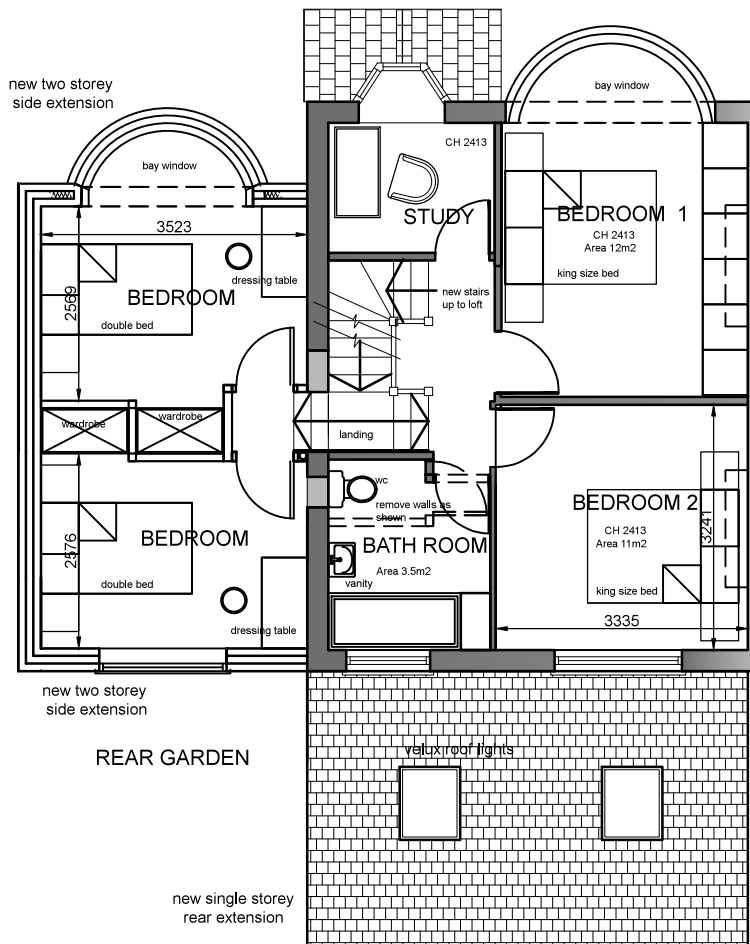

2 FIRST FLOOR LEVEL
AS PROPOSED

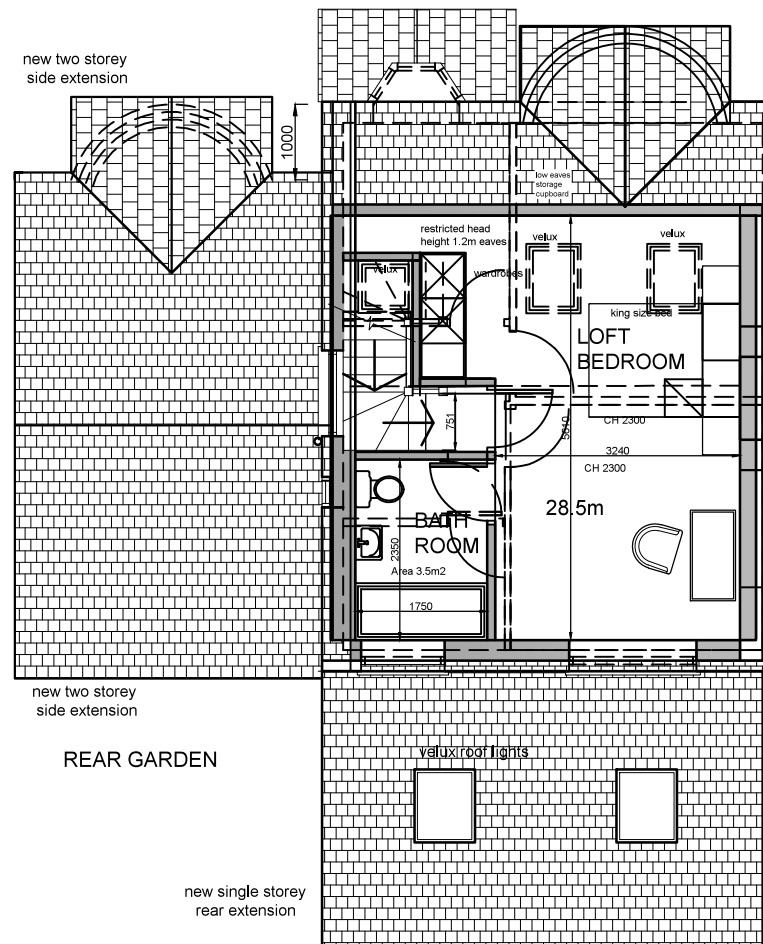

3 LOFT FLOOR LEVEL
AS PROPOSED

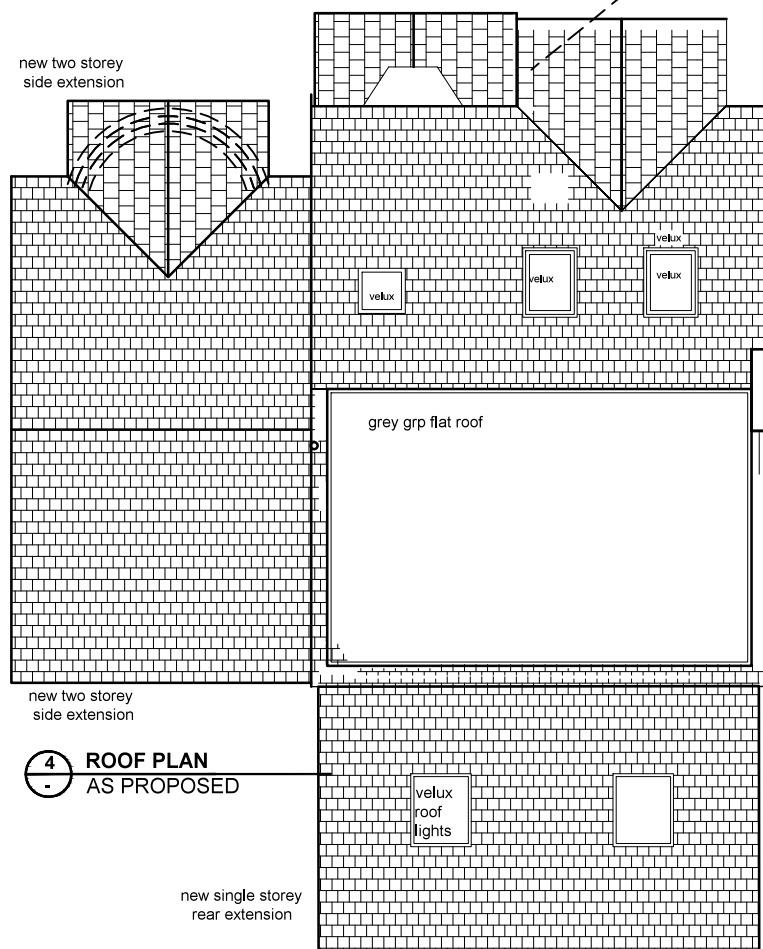

4 ROOF PLAN
AS PROPOSED

138 CORNWALL ROAD
RUISLIP HA4 6AH

Rev:A. Two Storey Side Extension reduced in size and roof form following discussion with the Planning Officer.
PS 20-03-2025

REV.	NOTES	DATE	BY
SCALE	1-100 @ A3	DRAWING No	
DATE	Jan 2025	6121-25-202	
JOB TITLE	138 Cornwall Road Ruislip Middlesex London HA4 6AW	REVISION	A
DRAWING TITLE	Proposed Plans Two Storey Side and Rear Extension	 smith coldham design ltd 55 LIME GROVE, RUISLIP, MIDDLESEX, HA4 8RL MOBILE: 07774 476 519 PHONE & FAX: 0208 8869 9681 E-MAIL: patrick@smithcoldham.net design - architecture - brand development - project management	