

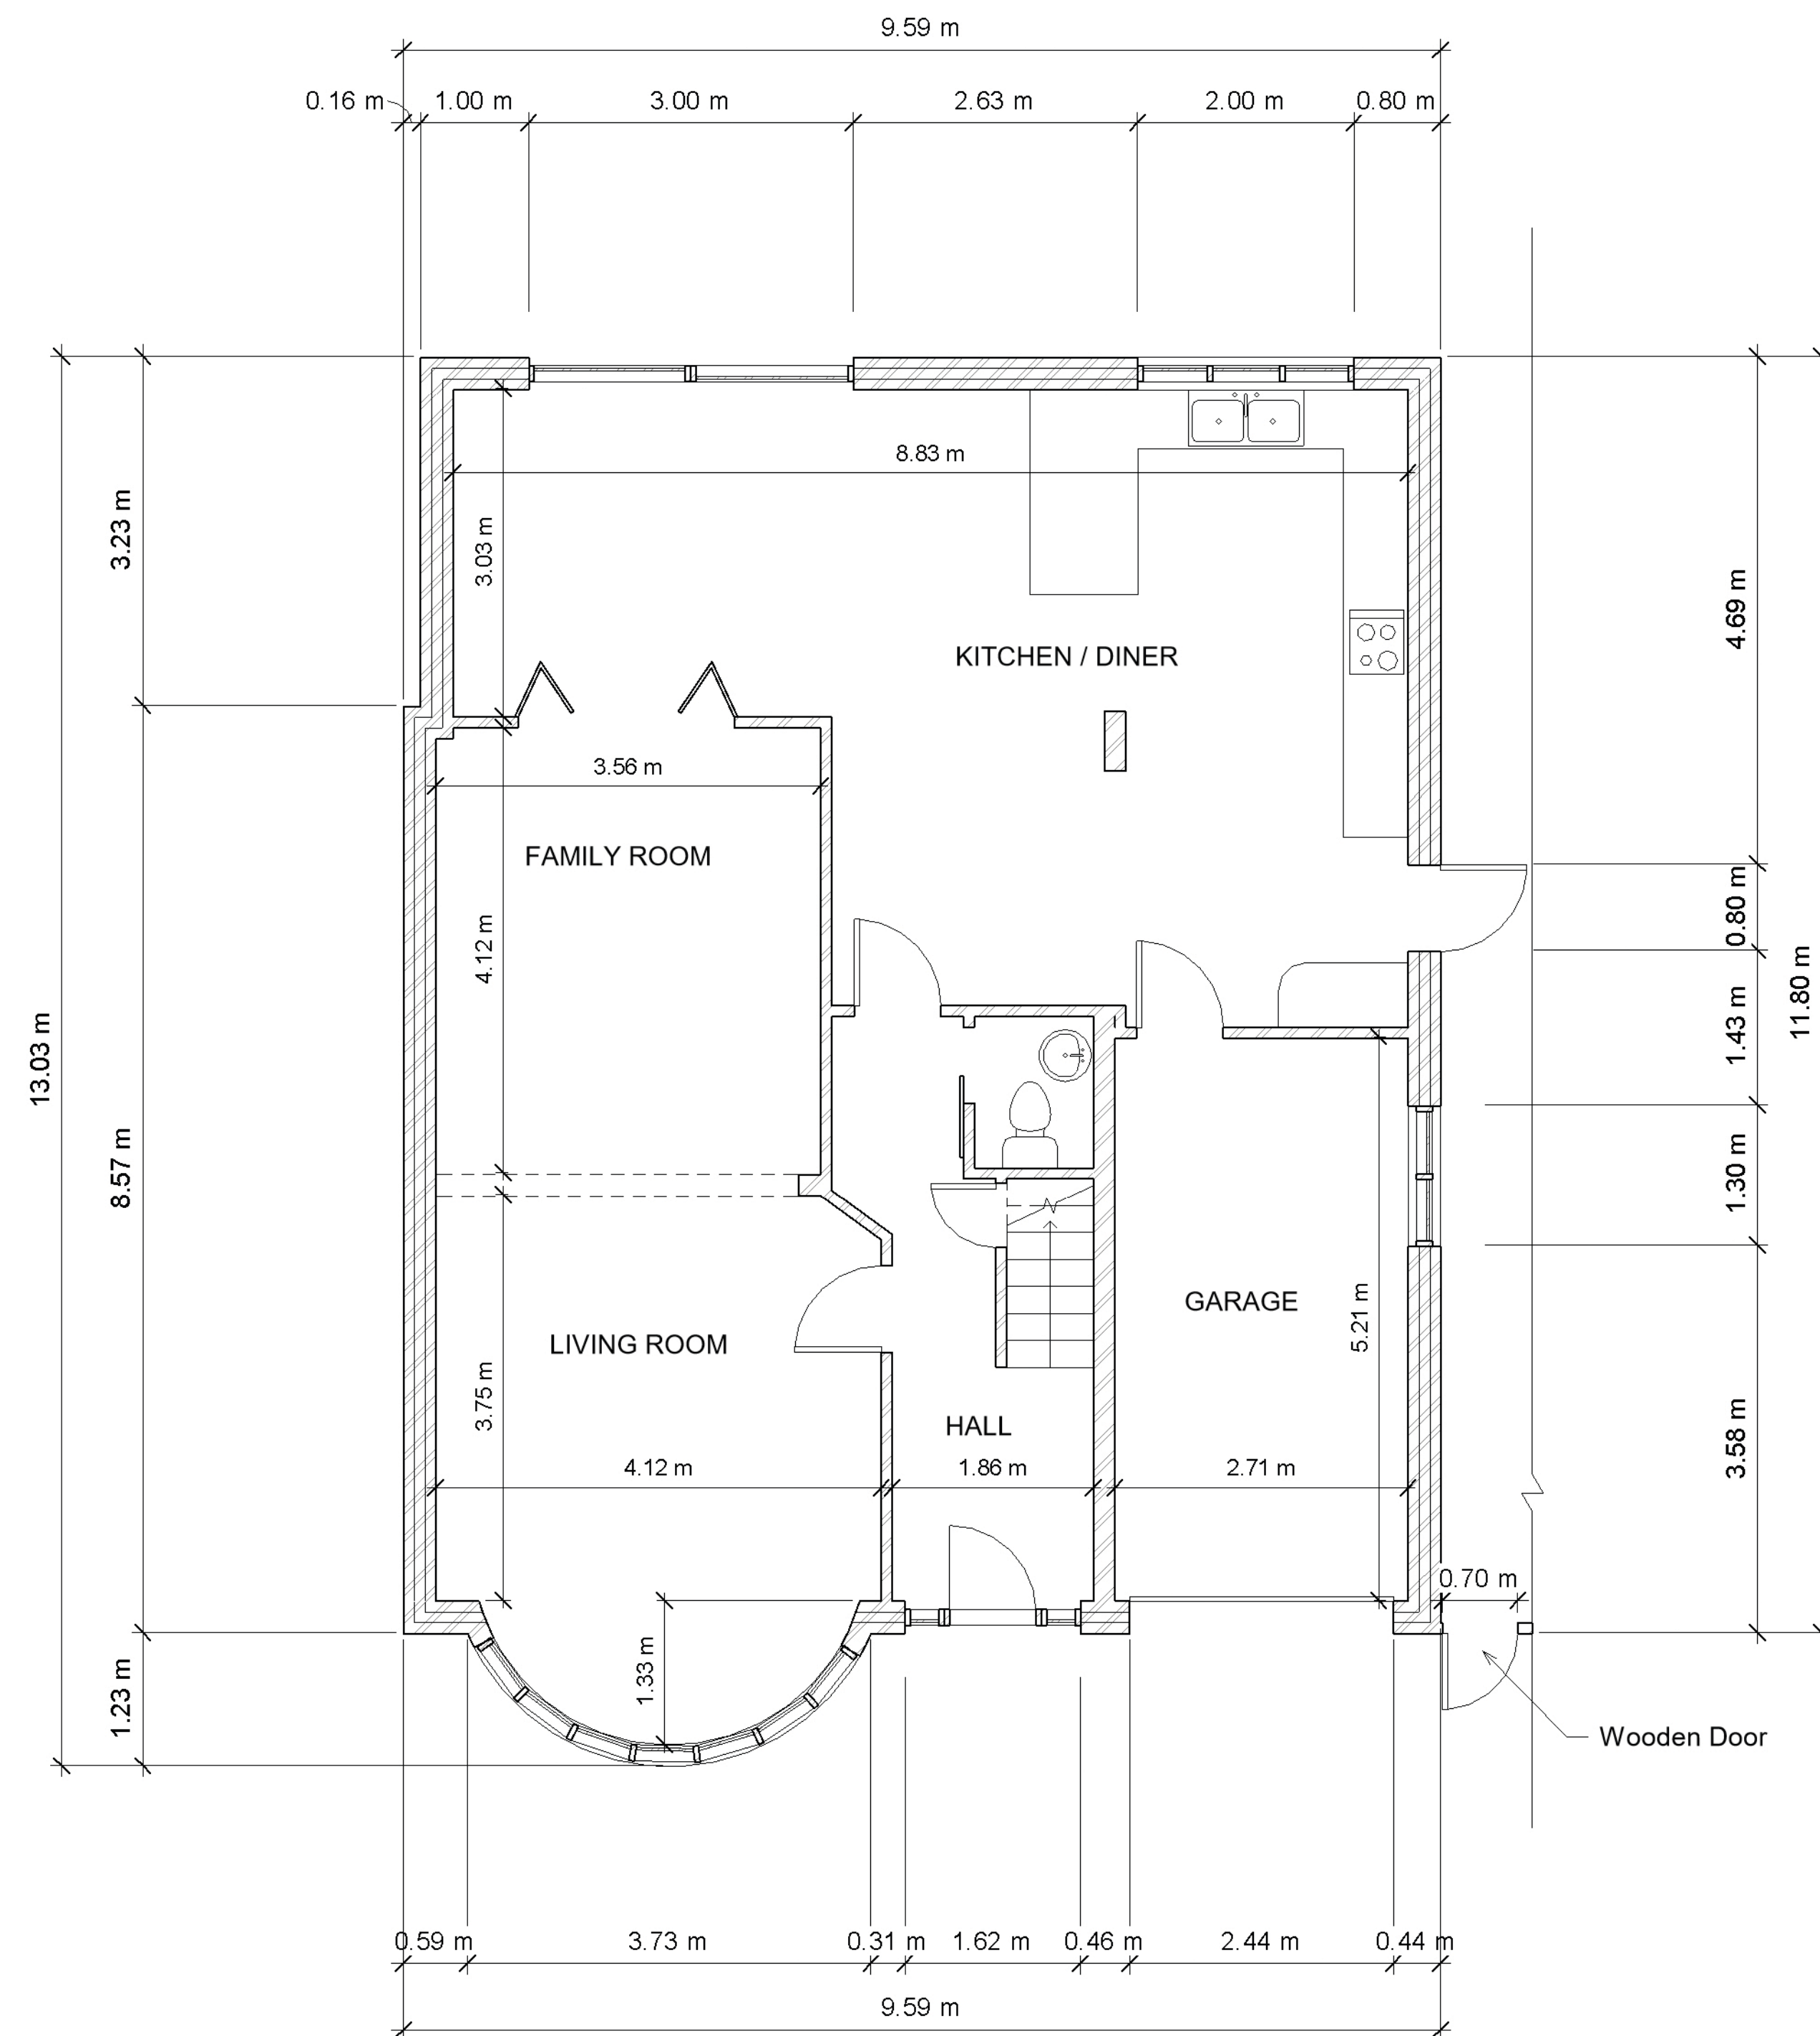


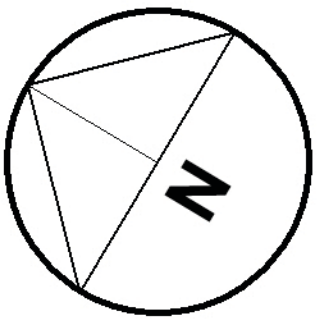

Ground Floor

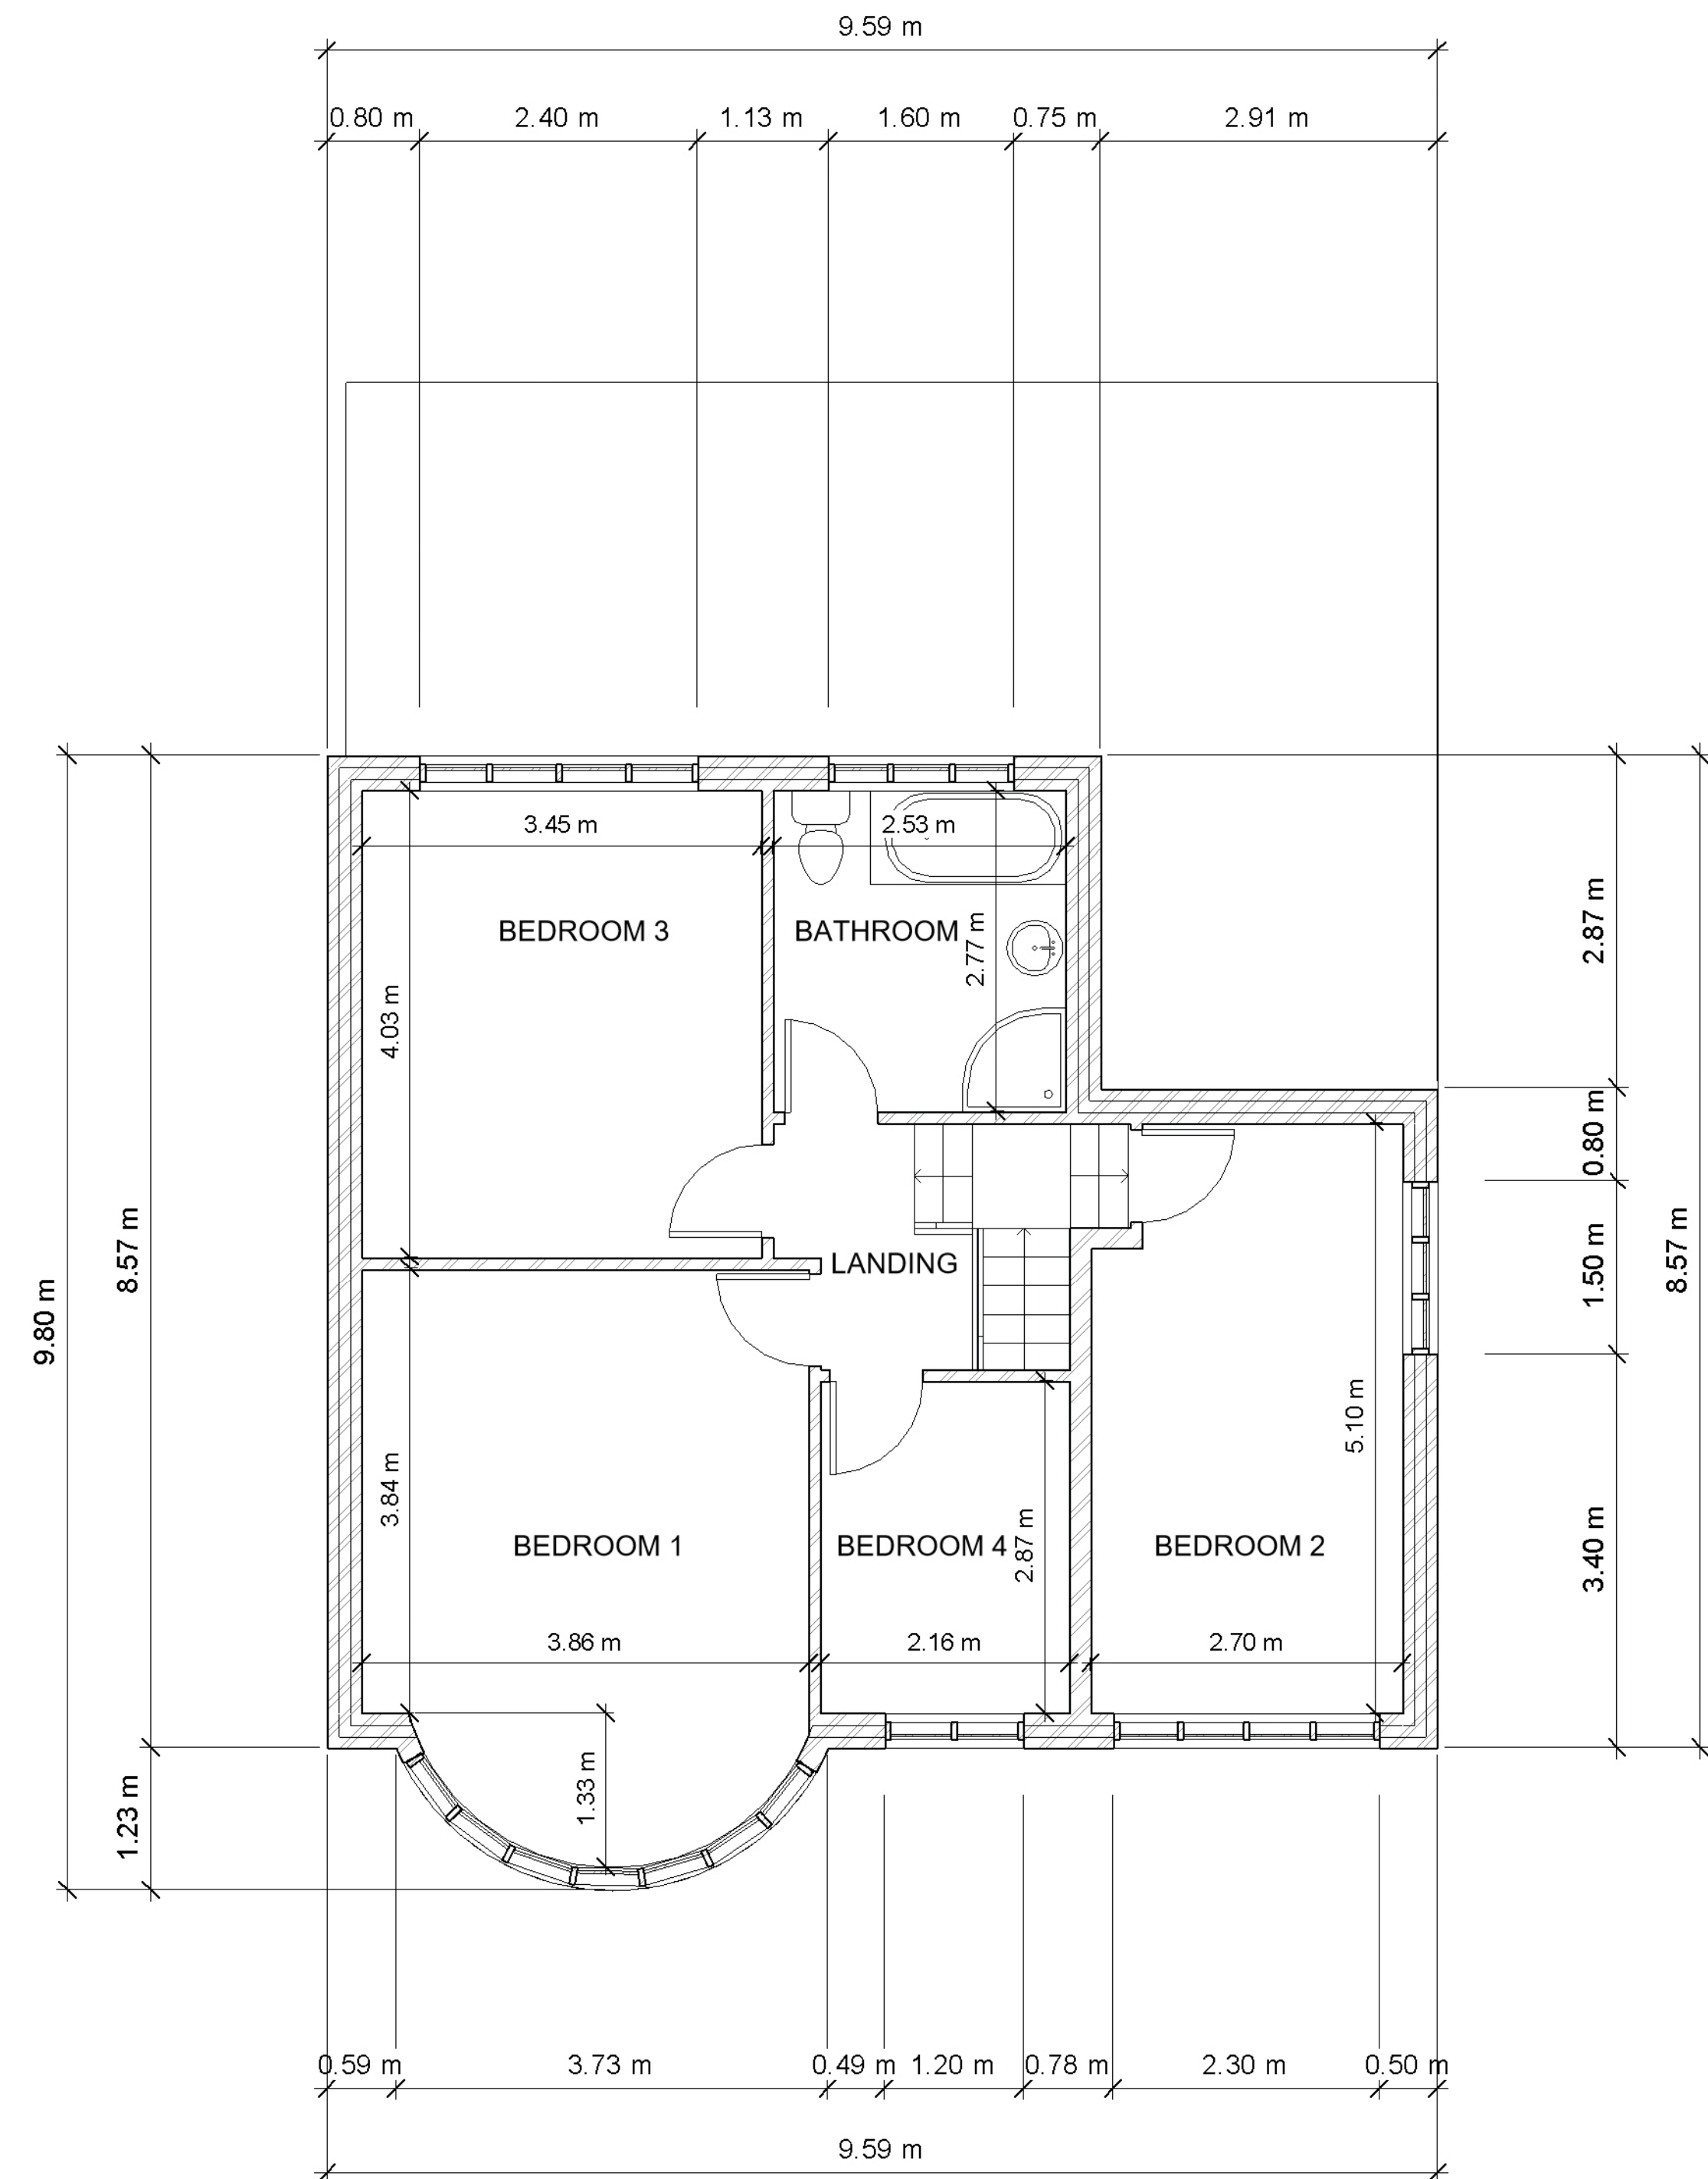

First Floor

D&S Architectural Services
40 Kingsend.
Ruislip HA4 7DA
Mobile:07818433188

Project No. 24-17
Drawing Title:
Existing Plans
Scale: 1:50

Client : Mr & Mrs Gair
Address: 21 Croft Gardens,
Ruislip, HA4 8EY