


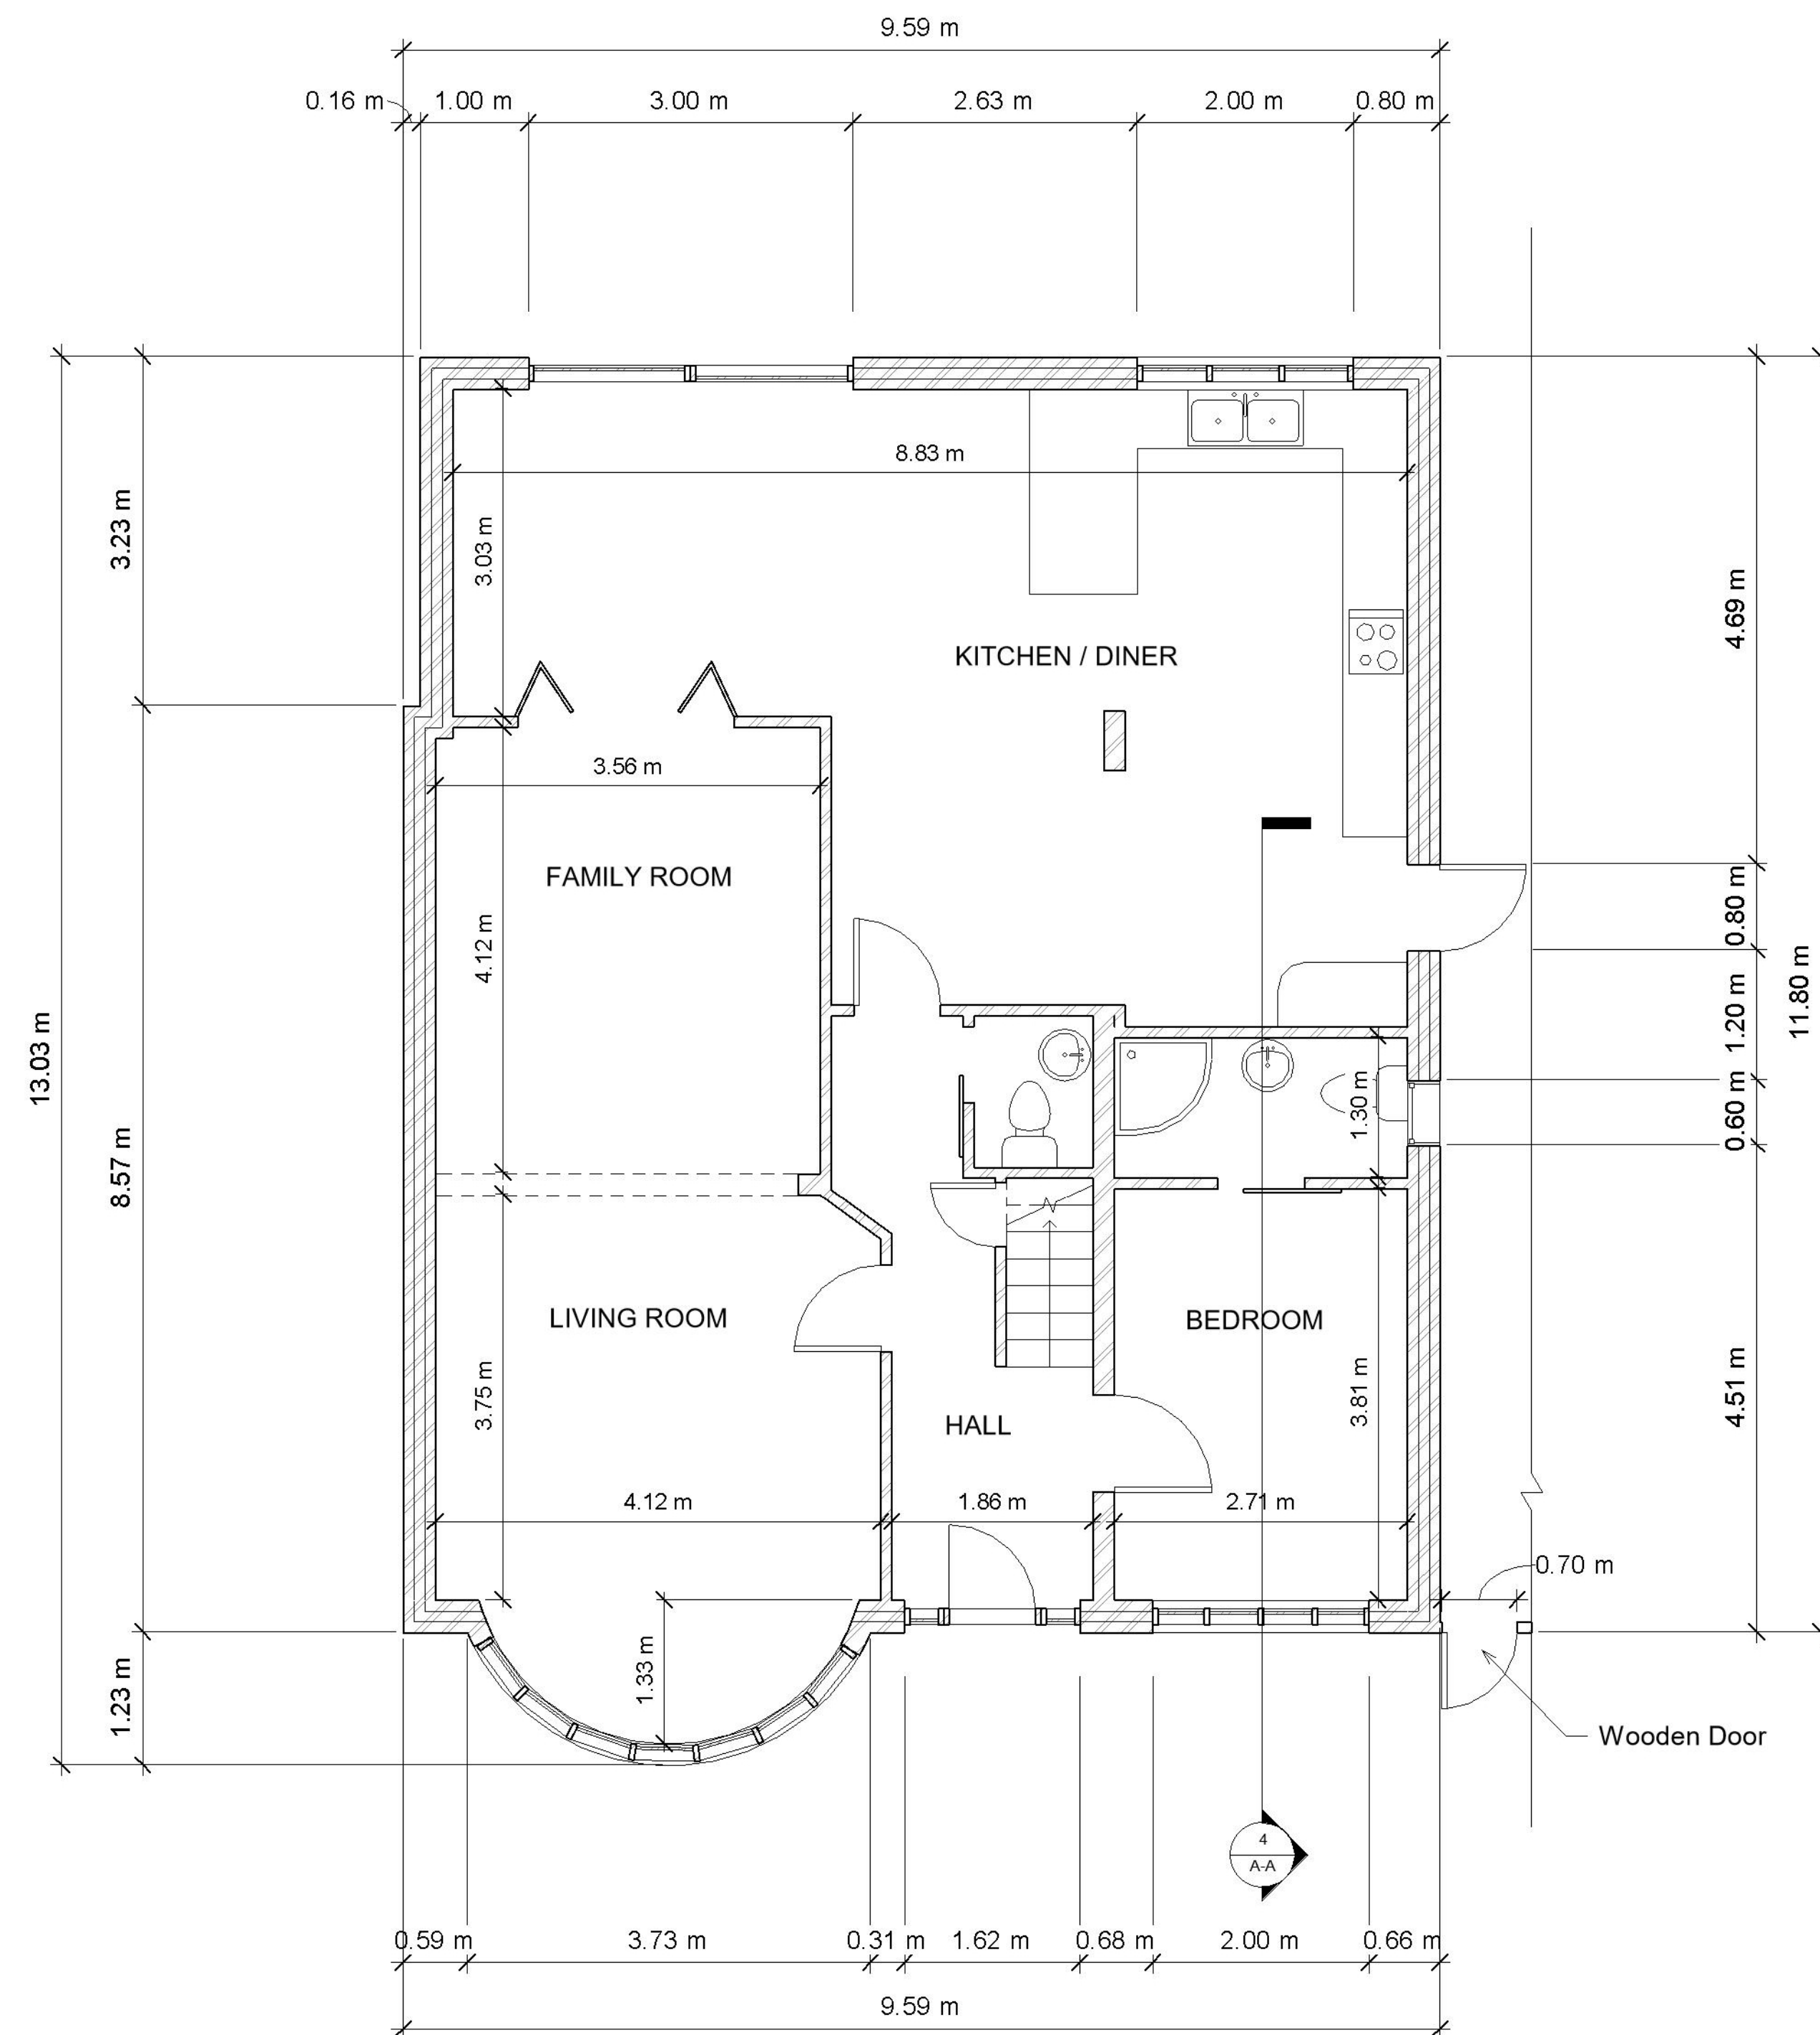


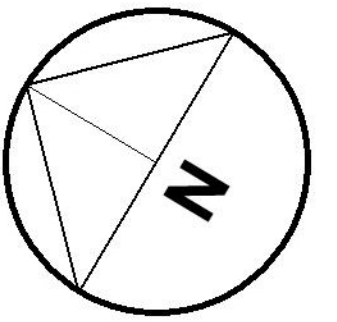

Ground Floor

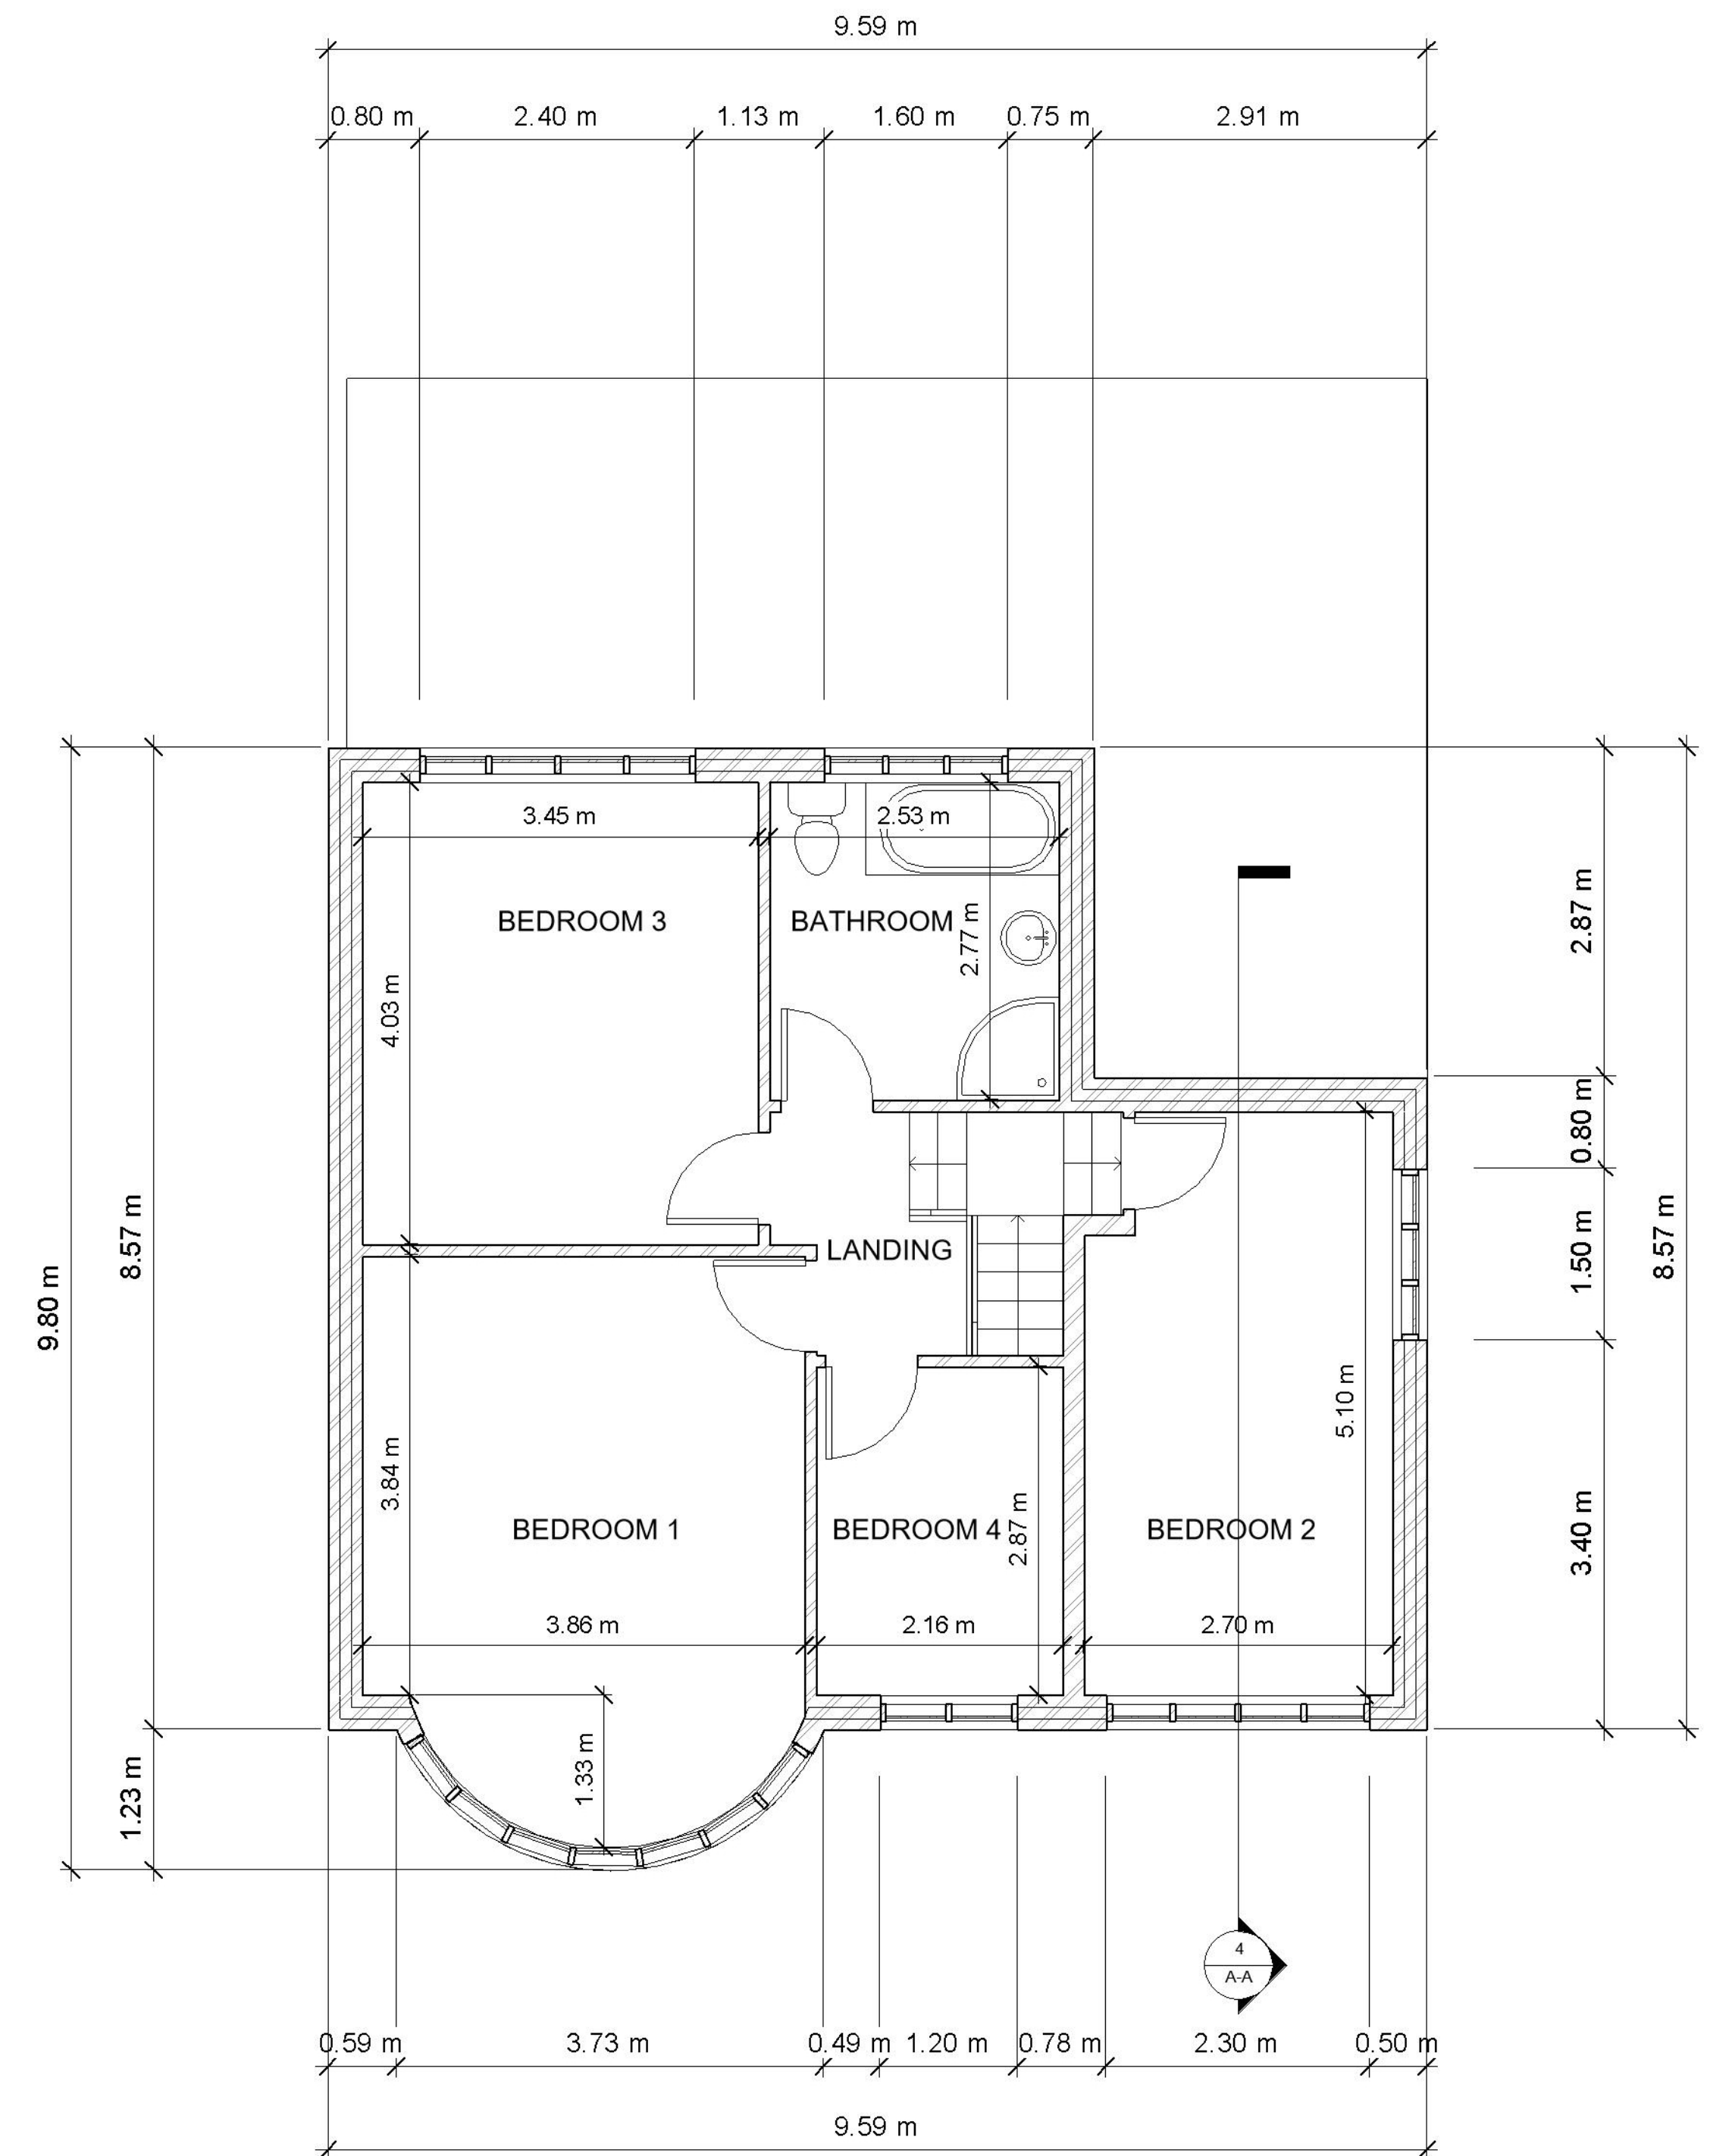

First Floor

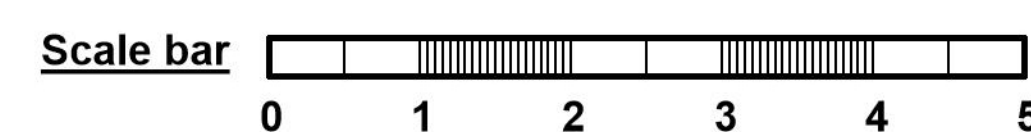

D&S Architectural Services
40 Kingsend.
Ruislip HA4 7DA
Mobile:07818433188

Date: 7/11/2024
Revision NO. : R1

Project No. 24-17
Drawing Title:
Proposed Plans
Scale: 1:50

Client : Mr & Mrs Gair
Address: 21 Croft Gardens,
Ruislip, HA4 8EY