


9 CLEVELAND RD UB8 2DW
FLOOR PLANS

JULY 24.


(S) SMOKE DETECTOR.

(H) HEAT DETECTOR.

GROUND FLOOR

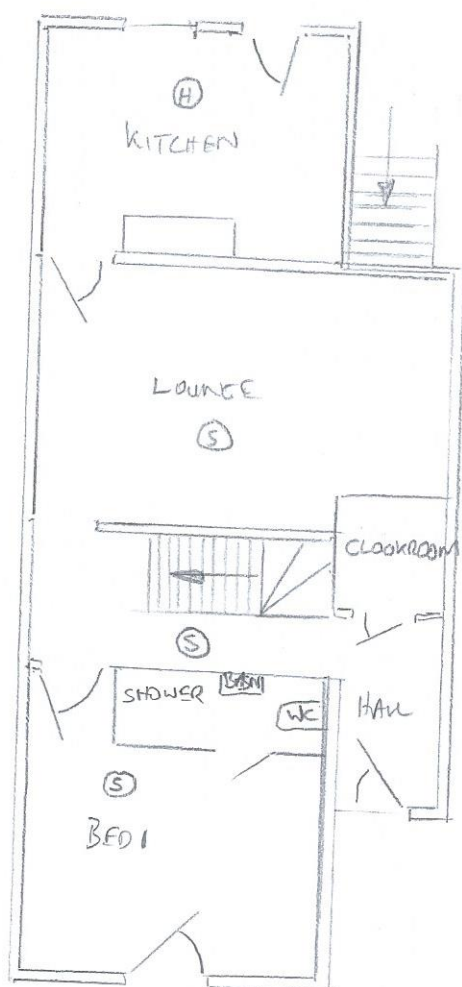

FIRST FLOOR

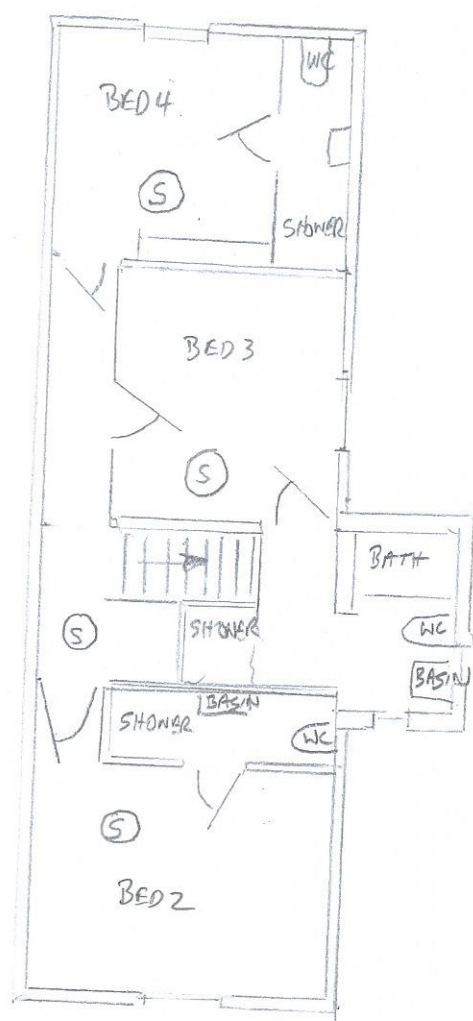

0 1 2 3 4 5

1:100.