


CLIFTON GARDENS

89

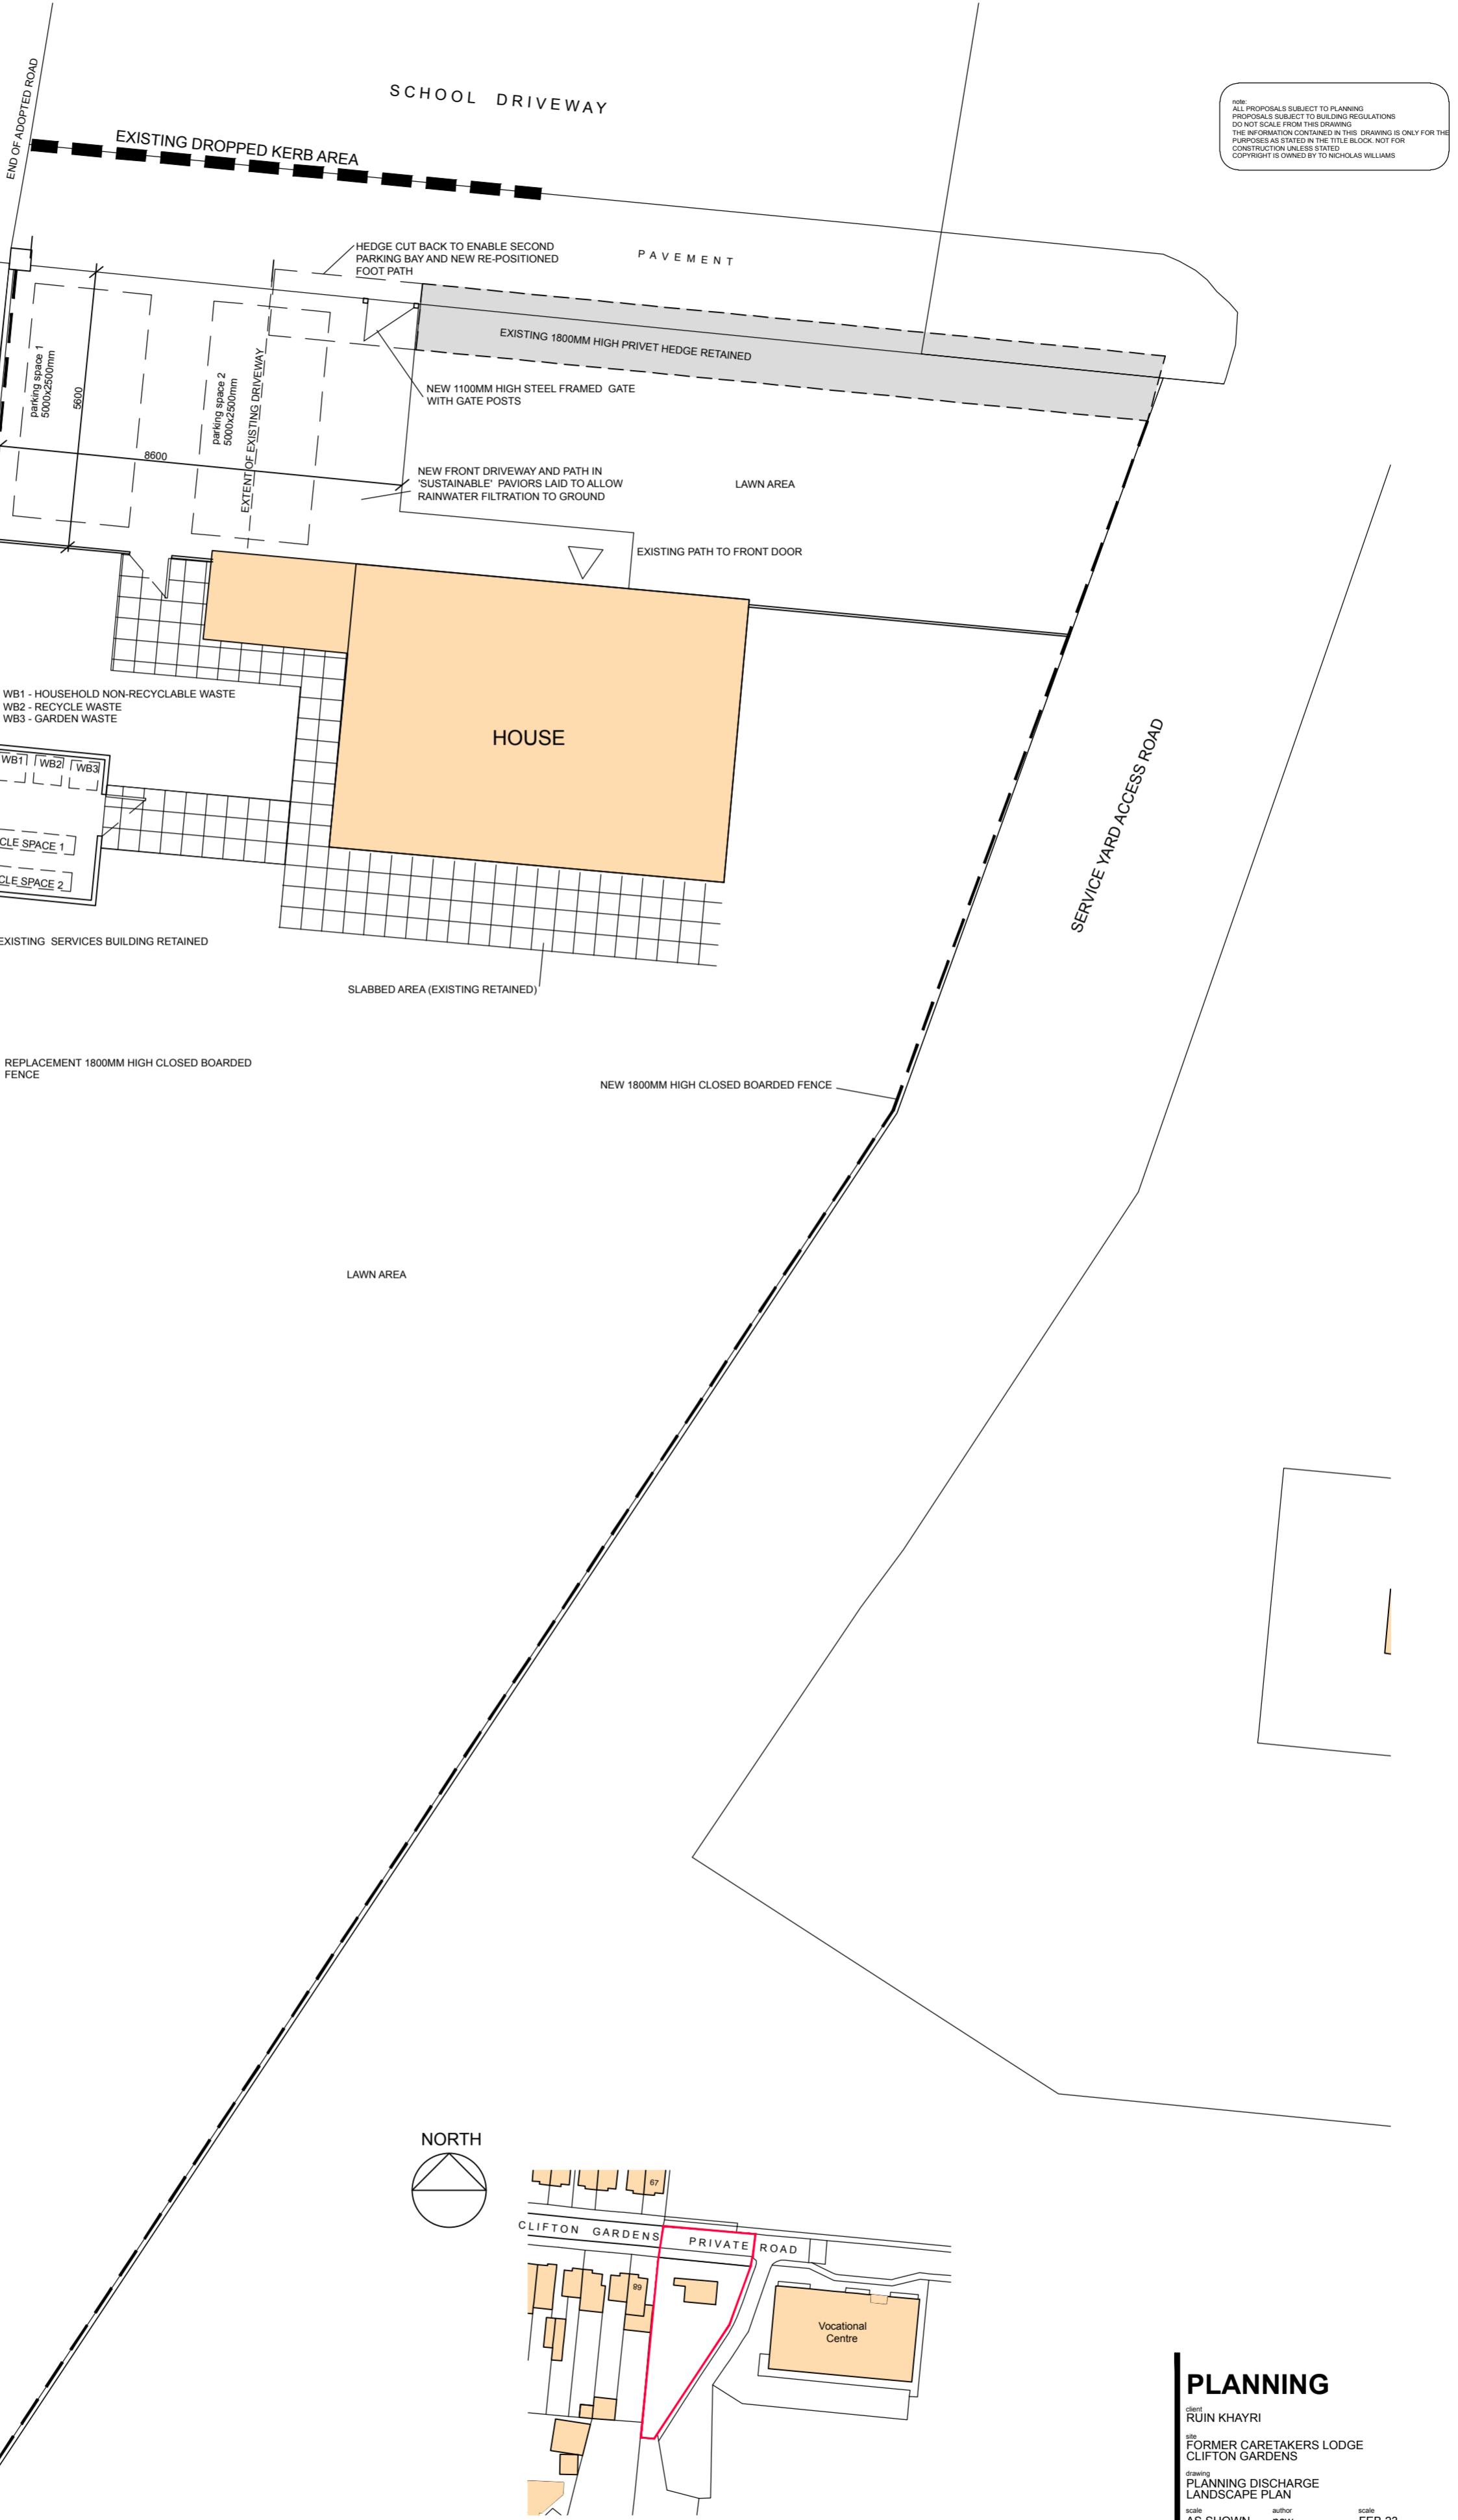

PROPOSED PLAN
Scale 1:250@A2

SITE LOCATION PLAN
Scale 1:1250@A2

PLANNING

client RUIN KHAYRI

FORMER CARETAKERS LODGE
CLIFTON GARDENS

drawing PLANNING DISCHARGE
LANDSCAPE PLAN

scale AS SHOWN author ncw
proj. no. N156 draw. no. P-10
scale FEB 23
revision -

Nicholas C Williams RIBA

ncwarchitecture@gmail.com