




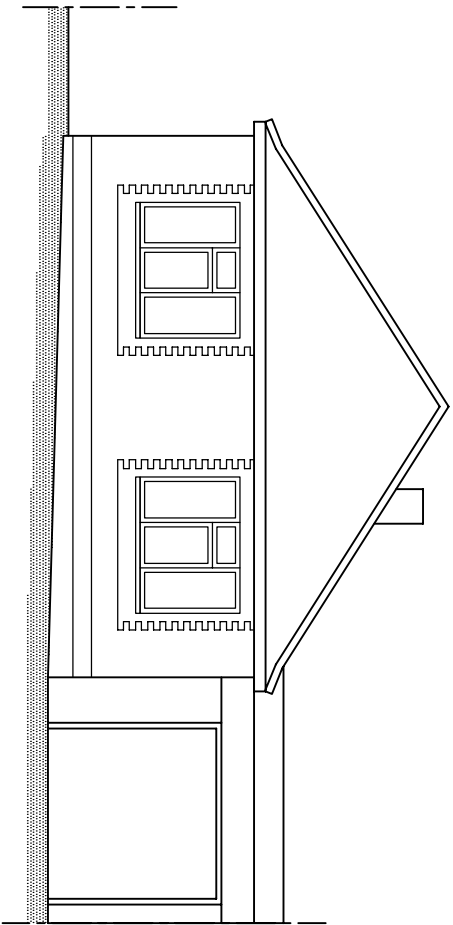


west elevation

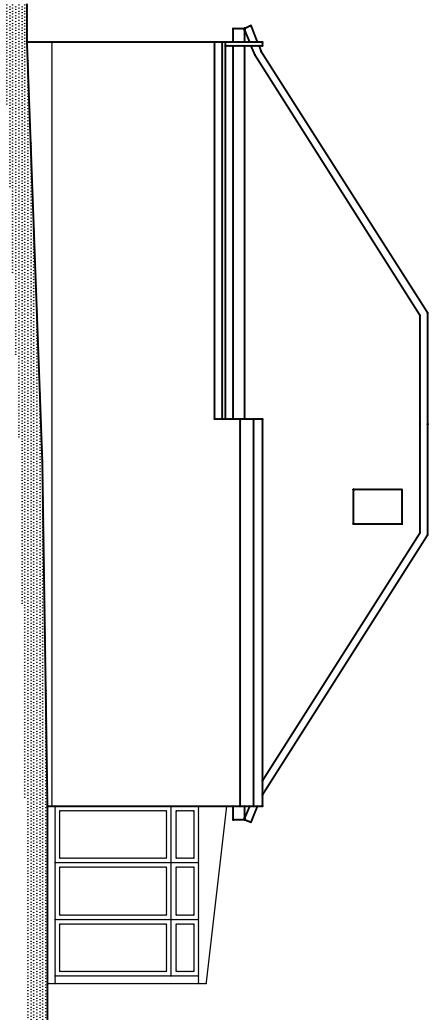


south elevation

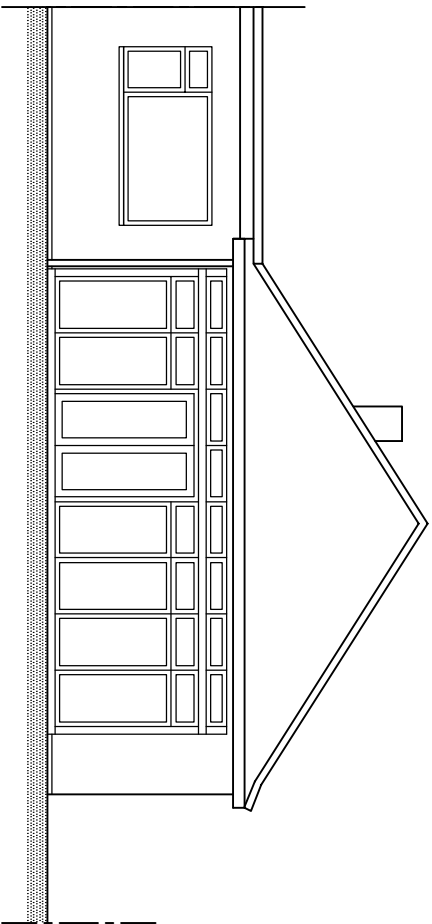


east elevation

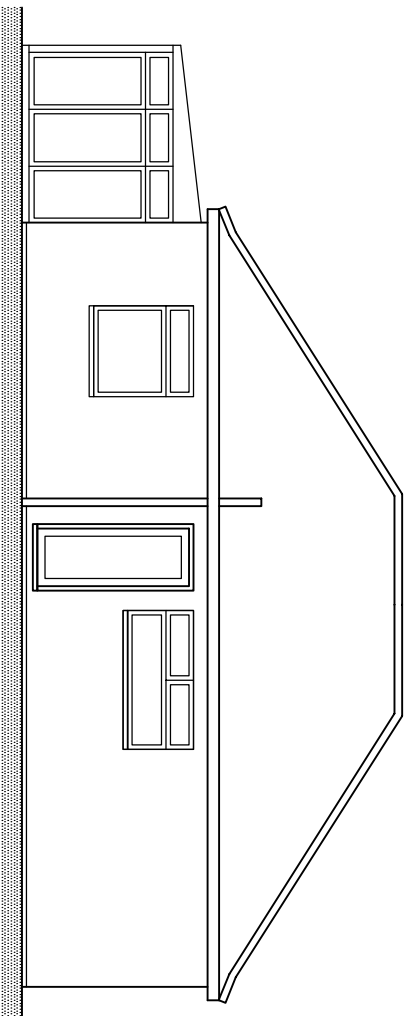


north elevation

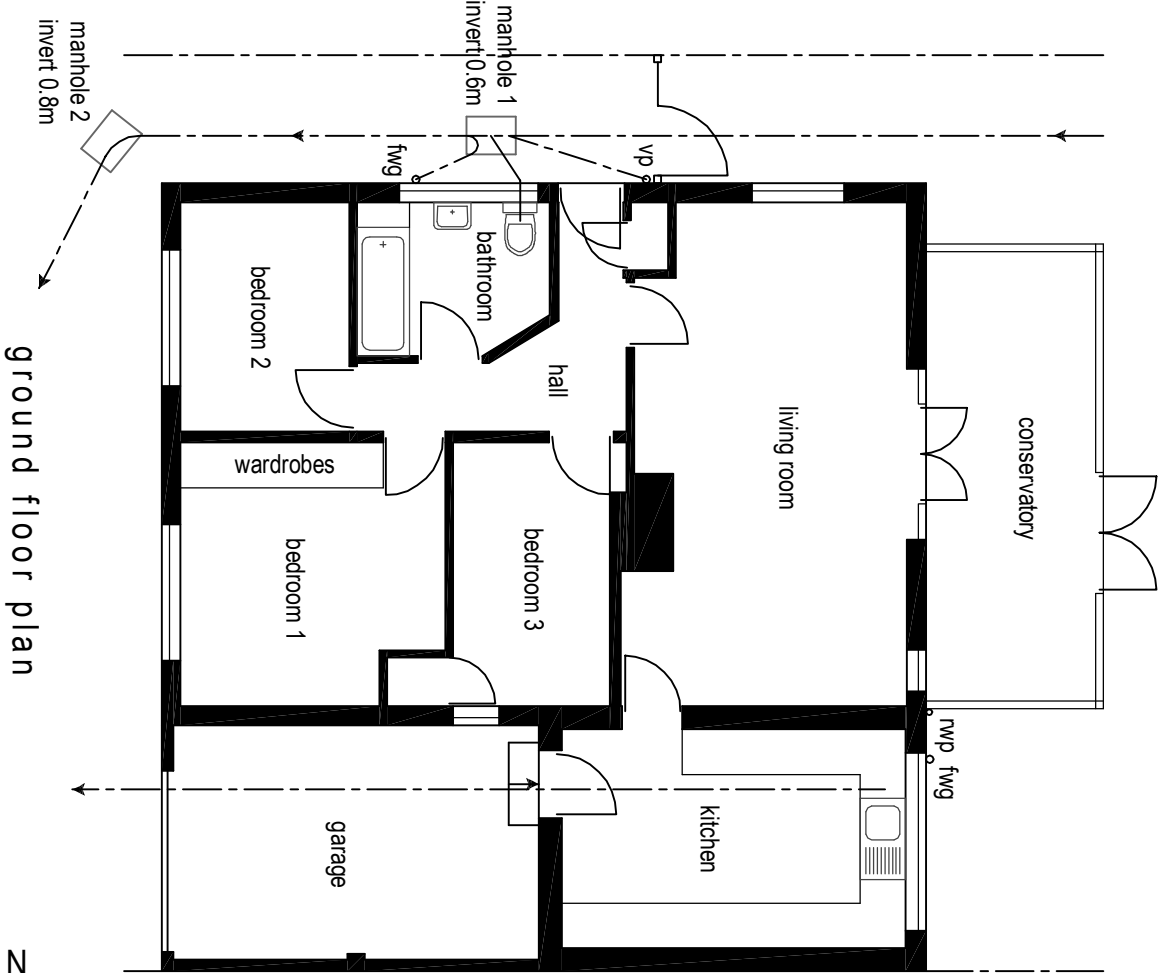

ground floor plan

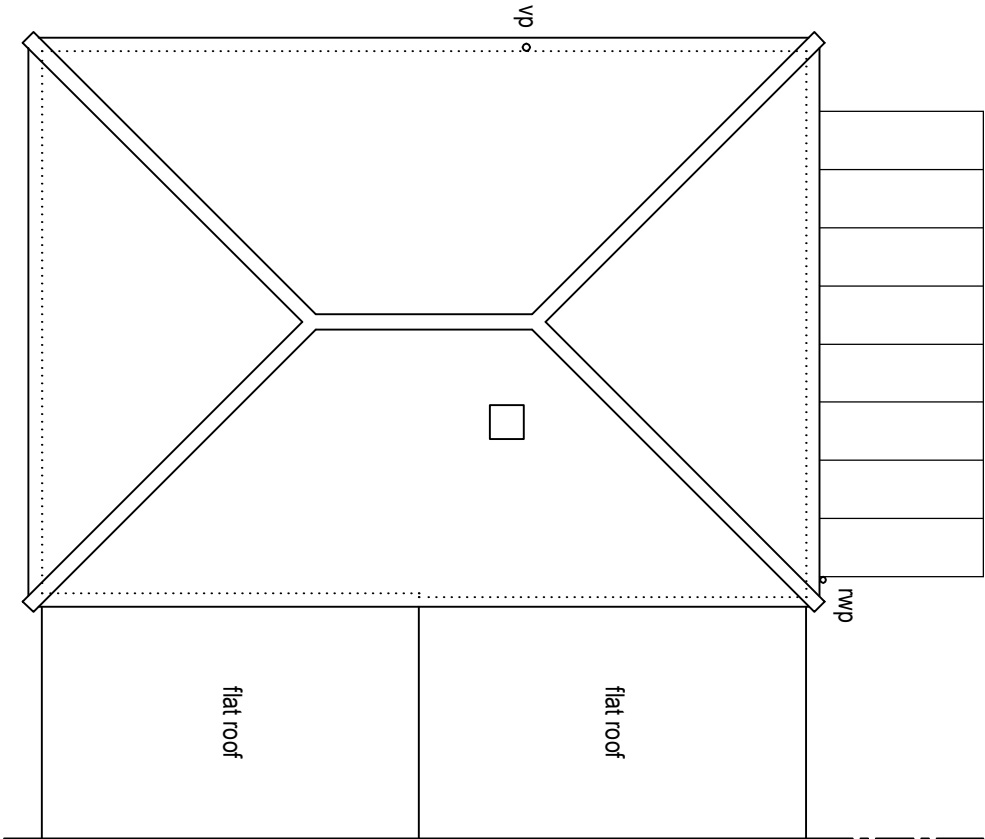

roof plan

 

58 Bushey Road
Ickenham
UB10 8JS

Redevelopment

General Arrangement

Survey

1:100 on A3

P / 170220 / 04