


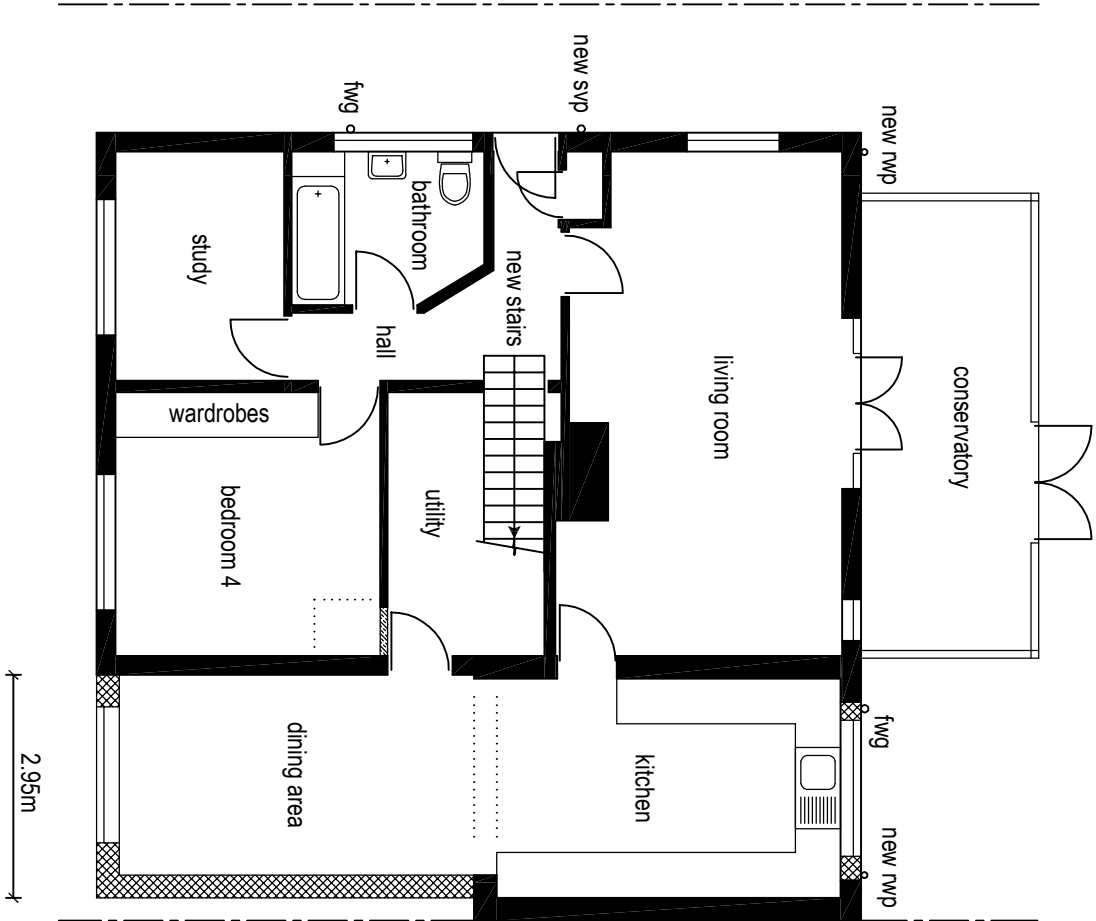


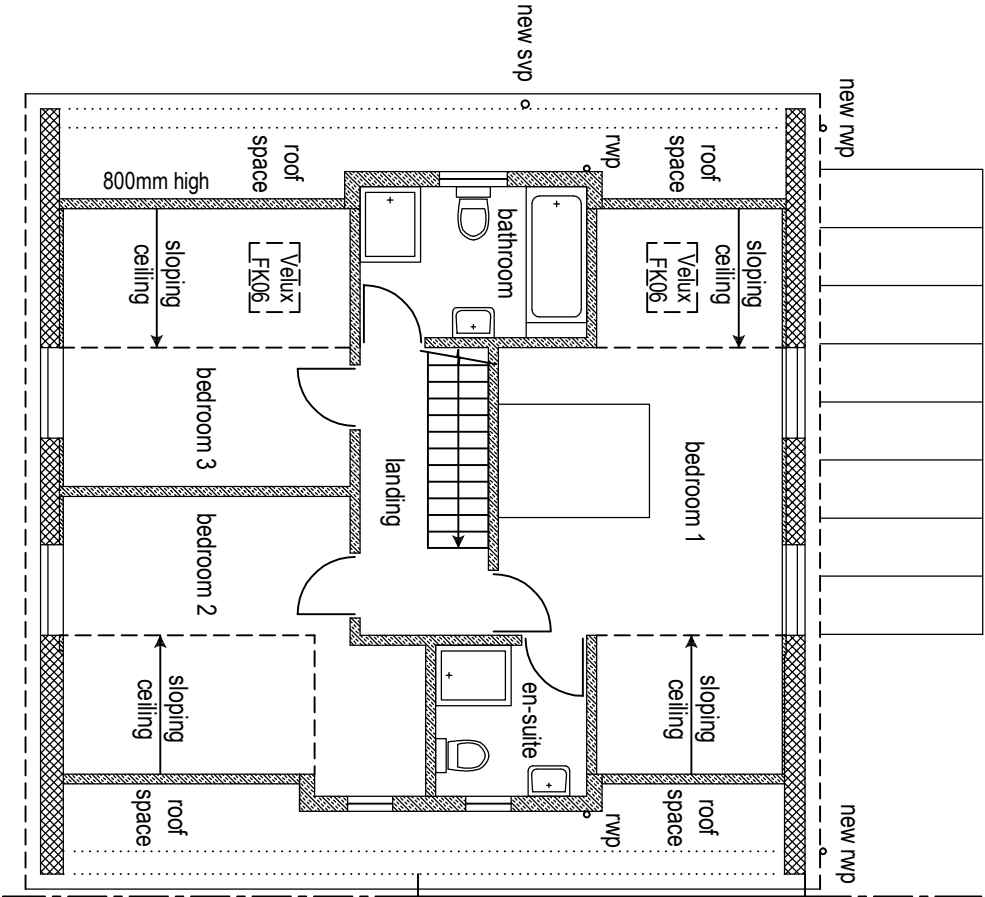

ground floor plan

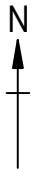

first floor plan

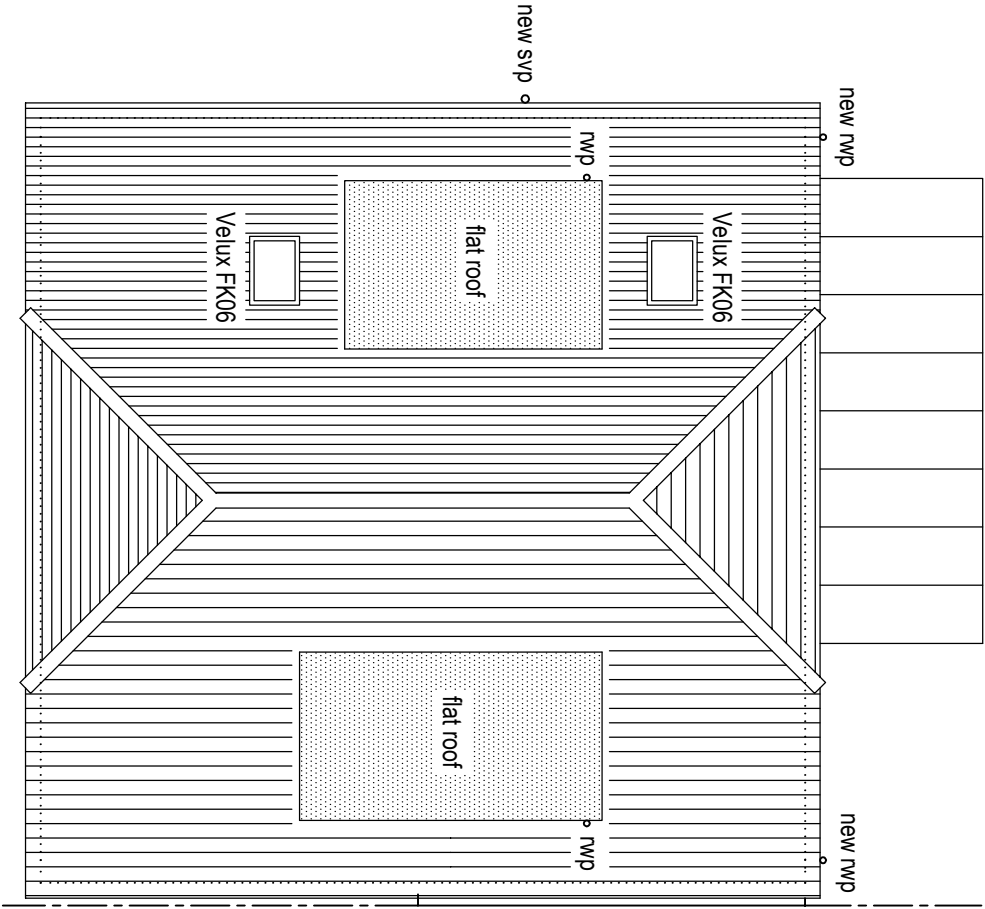

roof plan

materials to be similar in appearance to the existing house
all work to comply with current building regs & allied legislation
this drawing is not to be scaled



rev	date	details
A	06.07.2017	redesign
B	10.07.2017	dormer reduced

58 Bushey Road
Ickenham
UB10 8JS

Redevelopment

Floor and Roof Plans

Proposed

1:100 on A3

P / 170220 / 05 B