



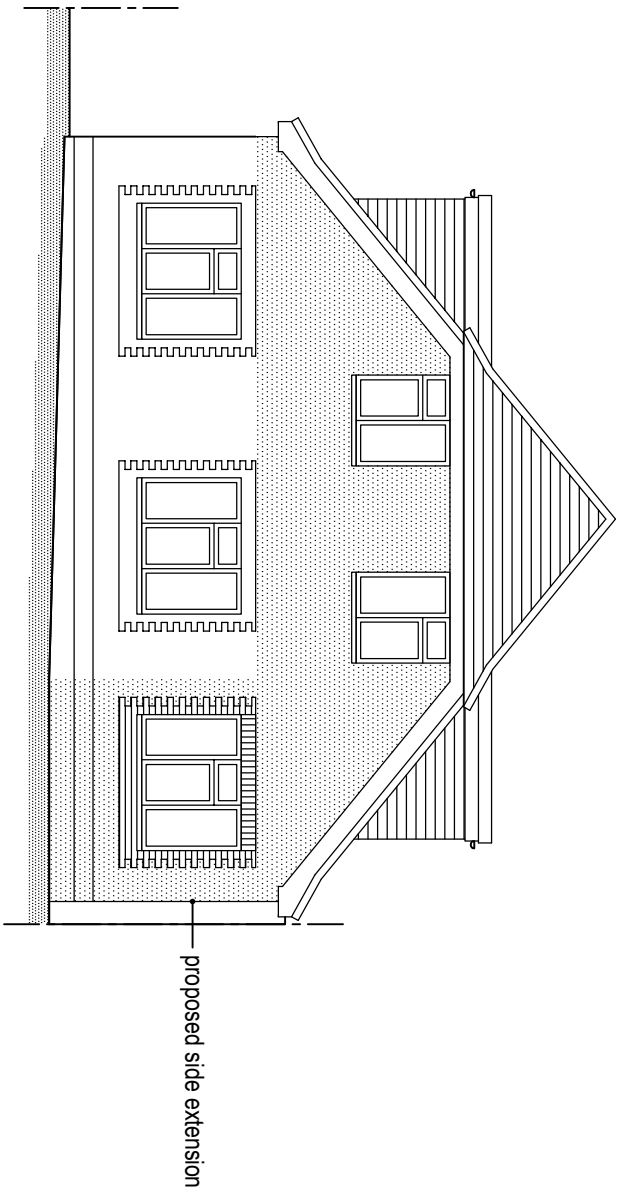


west elevation

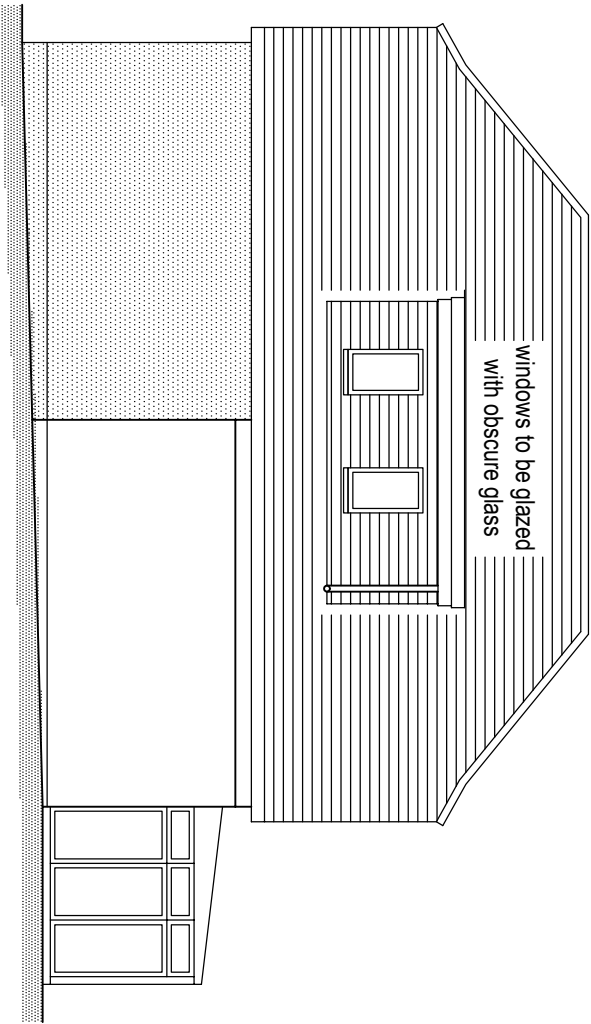


south elevation

materials to be similar in appearance to the existing house
all work to comply with current building regs & allied legislation
this drawing is not to be scaled

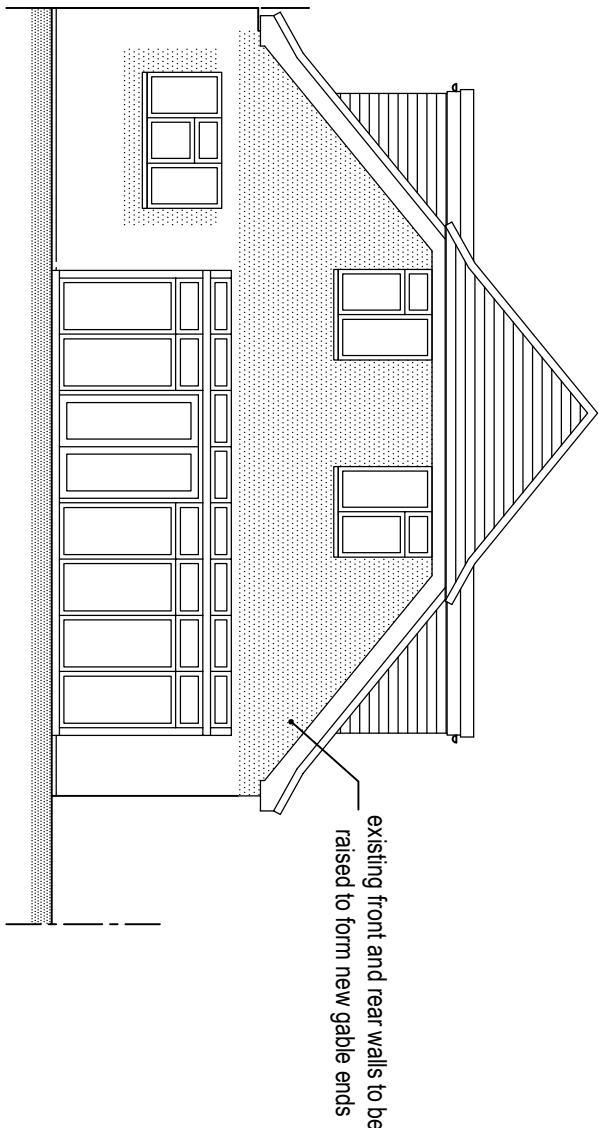

east elevation

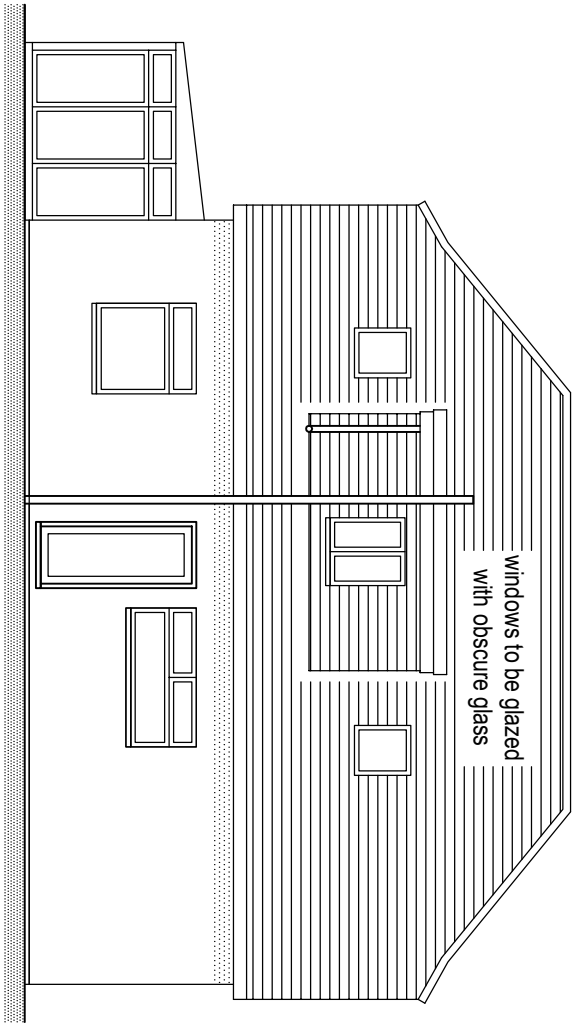

north elevation



rev	date	details
A	06.07.2017	redesign
B	10.07.2017	dormer reduced

58 Bushey Road
Ickenham
UB10 8JS

Redevelopment

Elevations

Proposed

1:100 on A3

P / 170220 / 06 B