




EXISTING FIRST FLOOR PLAN  
SCALE= 1:100

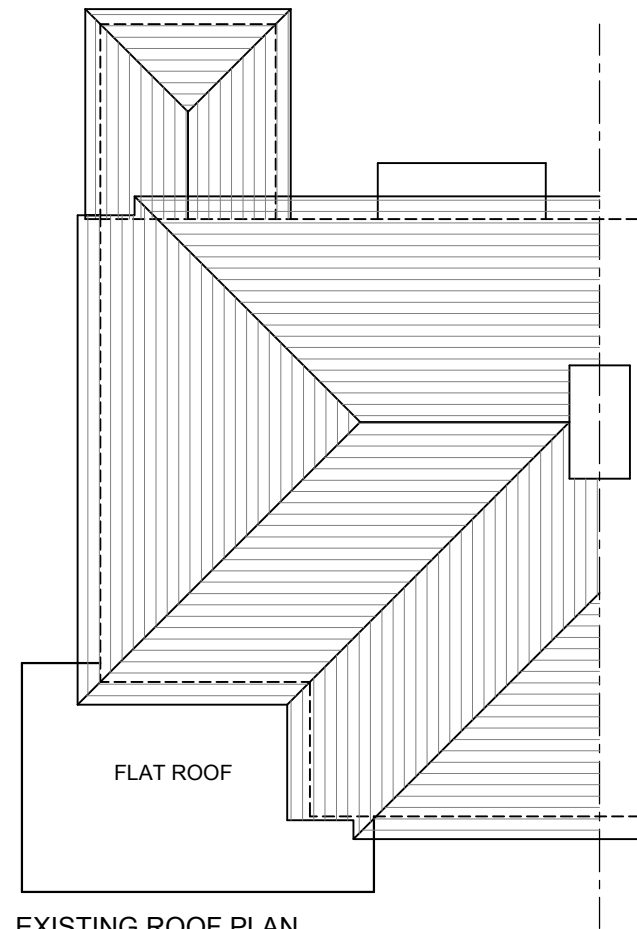


EXISTING ROOF PLAN  
SCALE= 1:100

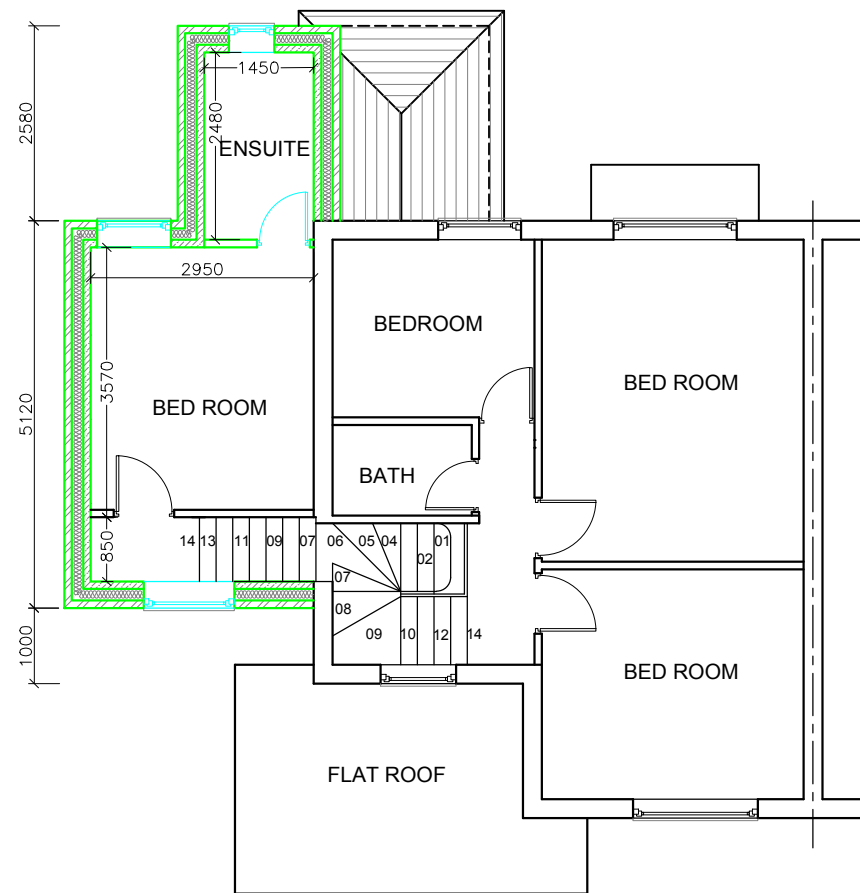

PROPOSED FIRST FLOOR PLAN  
SCALE= 1:100

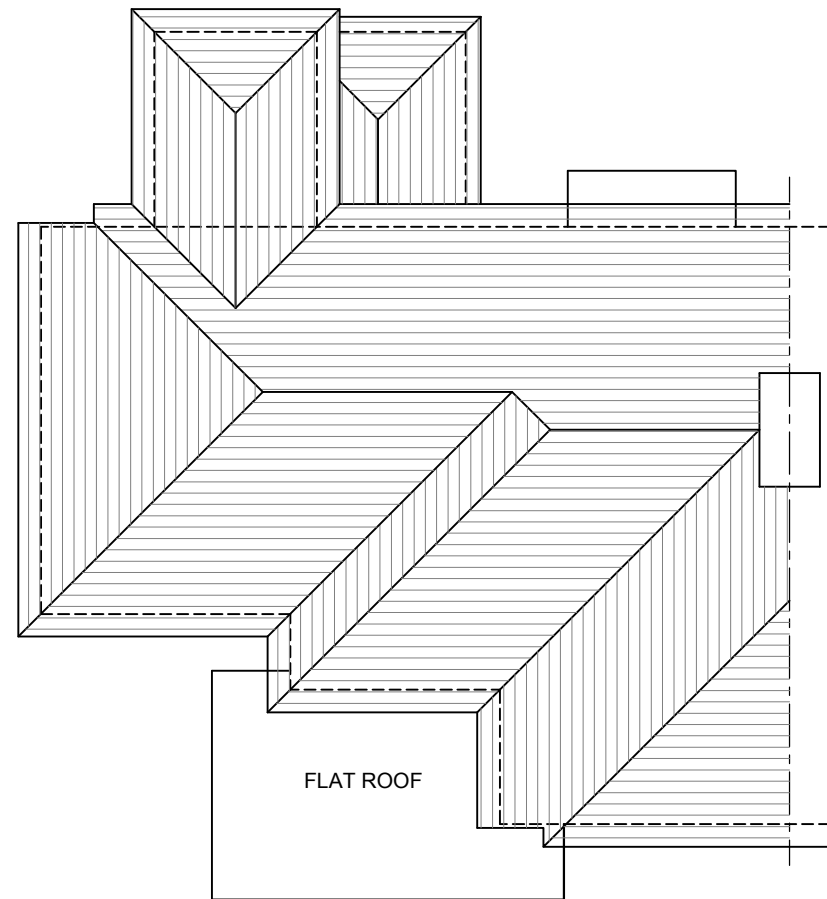

PROPOSED ROOF PLAN  
SCALE= 1:100

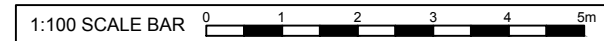

Rev.No	DATE	REV. NOTE
CAD REF		

Project Title  
**DOUBLE STOREY SIDE EXTENSION**

Layout Name  
**EXISTING & PROPOSED 1ST FLOOR & ROOF PLANS**

Client MISS RAMEEN YOUSAF

Site 109 CENTRAL AVE, HAYES, UB3 2BP.

Drawn By LT      Designed By SA

Drawing No 109CA/A-003      Revision No

Compass	Date	Scale
	30-MAR-2026	1:100@A3
	Project No	Sheet No

HEAD OFFICE :  
S A Design & Management Ltd  
saudahmad67@gmail.com  
Phone :  
0044 7930880404

THIS DRAWING IS A COPYRIGHT OF S A DESIGN & MANAGEMENT LTD AND MUST NOT BE DUPLICATED OR REPRODUCED WITHOUT PERMISSION FROM THE COMPANY.