



Existing Elevations
1 : 100

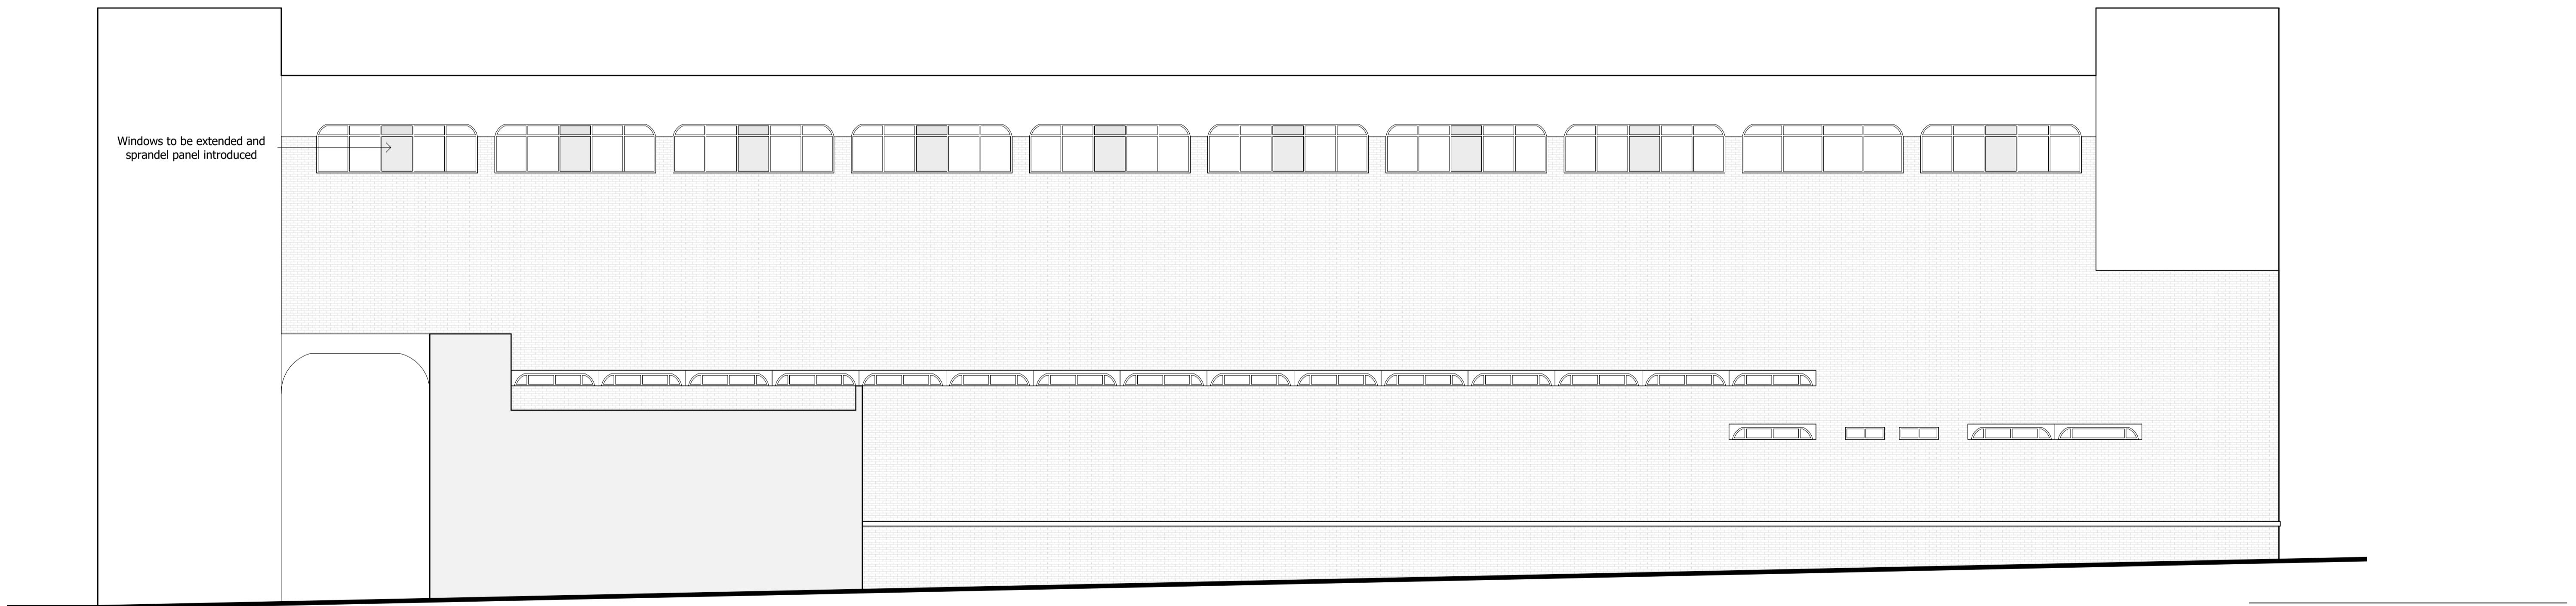

Proposed Elevations
1 : 100

Status	PLANNING		
Project Number	2520792.1		
Project	THE PAVILIONS UXBRIDGE		
Drawing Title	Existing and Proposed Elevations		
Drawn by	SL	Dwg No	A-E13-002
Check by	TM	Scale	1 : 100 @ A1
Revision	Date 22/10/24		

0m 2m 4m 6m 8m 10m
VISUAL SCALE 1:100 @ A1

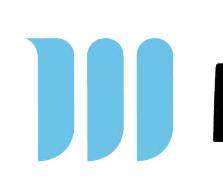 **Marrons**
No.6 Queen Square, Bristol, BS1 4IE
0121 214 0000 www.marrons.co.uk info@marrons.co.uk