


# 01 First Floor - Proposed

The copyright of this drawing belongs to Marrons and should not be copied or reproduced without written consent.

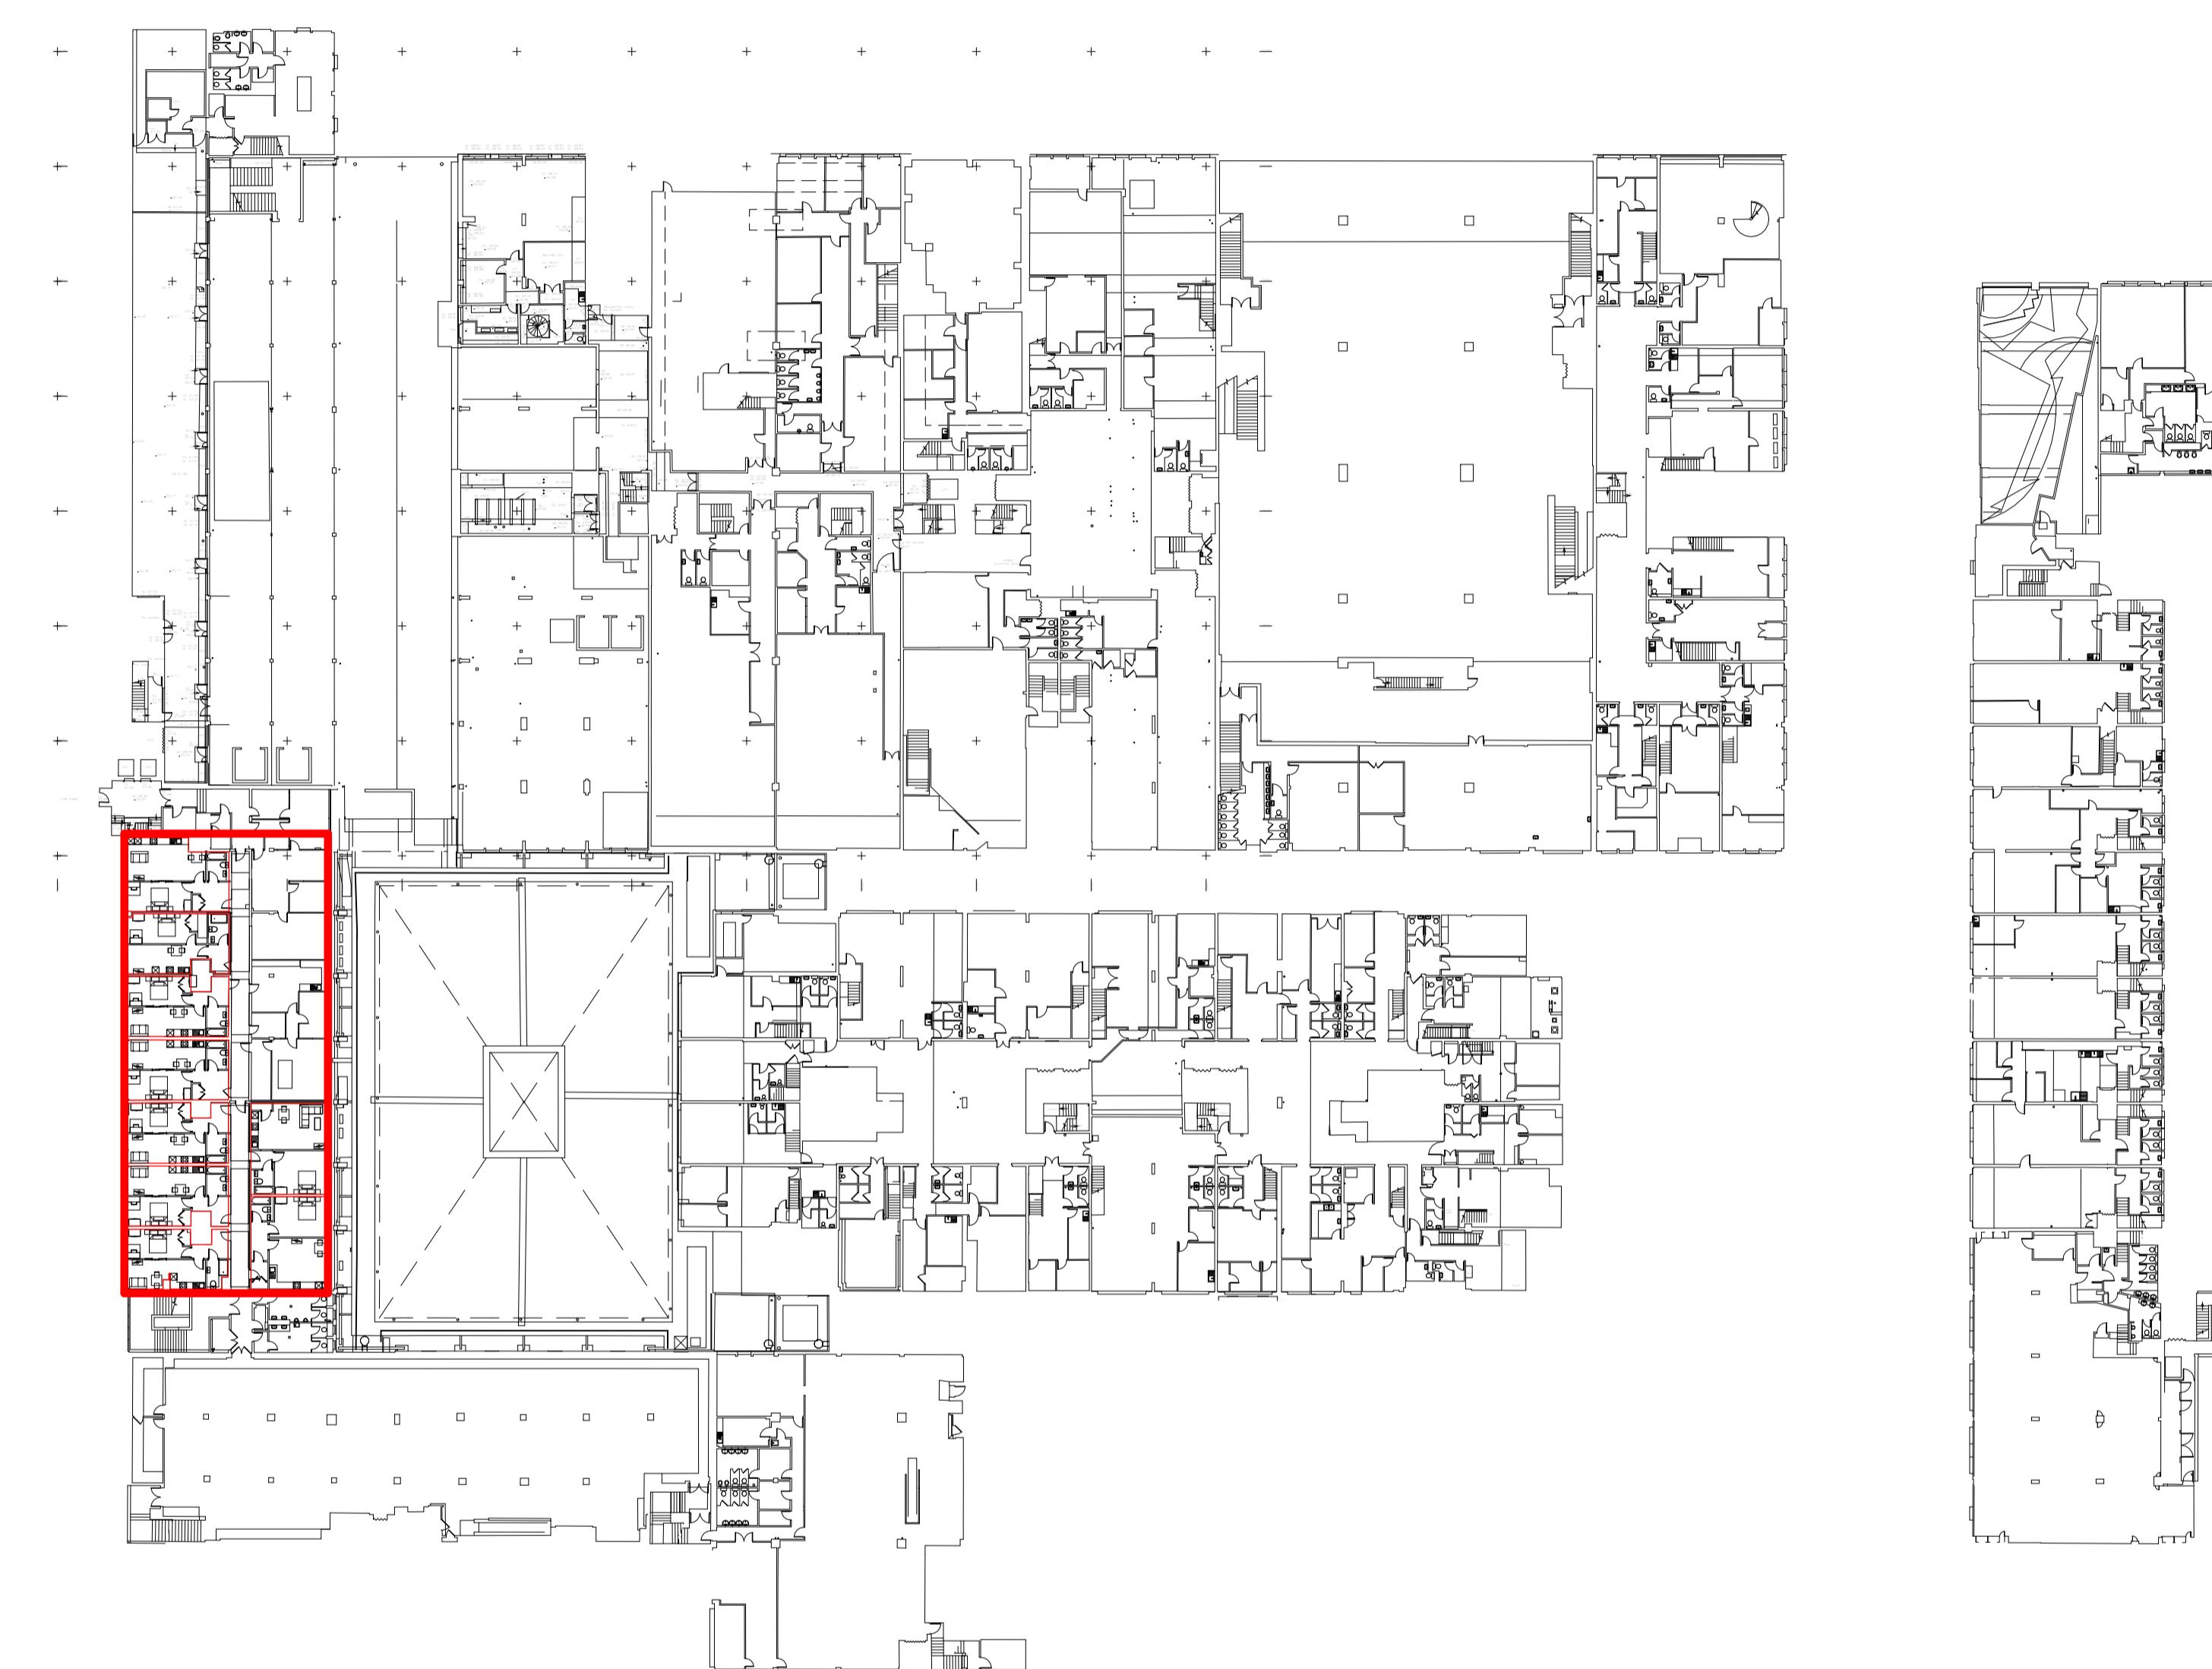

# 01 First Floor - Proposed

Apartment No.	m <sup>2</sup>	No. of Persons
Apartment 1	53m <sup>2</sup>	1B2P
Apartment 2	42m <sup>2</sup>	1B1P
Apartment 3	45m <sup>2</sup>	1B1P
Apartment 4	46m <sup>2</sup>	1B1P
Apartment 5	44m <sup>2</sup>	1B1P
Apartment 6	43m <sup>2</sup>	1B1P
Apartment 7	42m <sup>2</sup>	1B1P
Apartment 8	54m <sup>2</sup>	1B2P
Apartment 9	54m <sup>2</sup>	1B2P

&lt;div[](https://img.shields.io/badge/0m-10m-20m-30m-40m-50m)

- Proposed
- Existing
- Protected Fire Escape Areas

---

Status	PLANNING		
Project Number	2520792.1		
Project	THE PAVILIONS UXBRIDGE		
Drawing Title	Proposed Plans		
Drawn by	SL	Dwg No	A-P11-001
Check by	TM	Scale	As indicated @ A1
Revision		Date	22/10/24

---

**DRAFT**  **Marrons**