
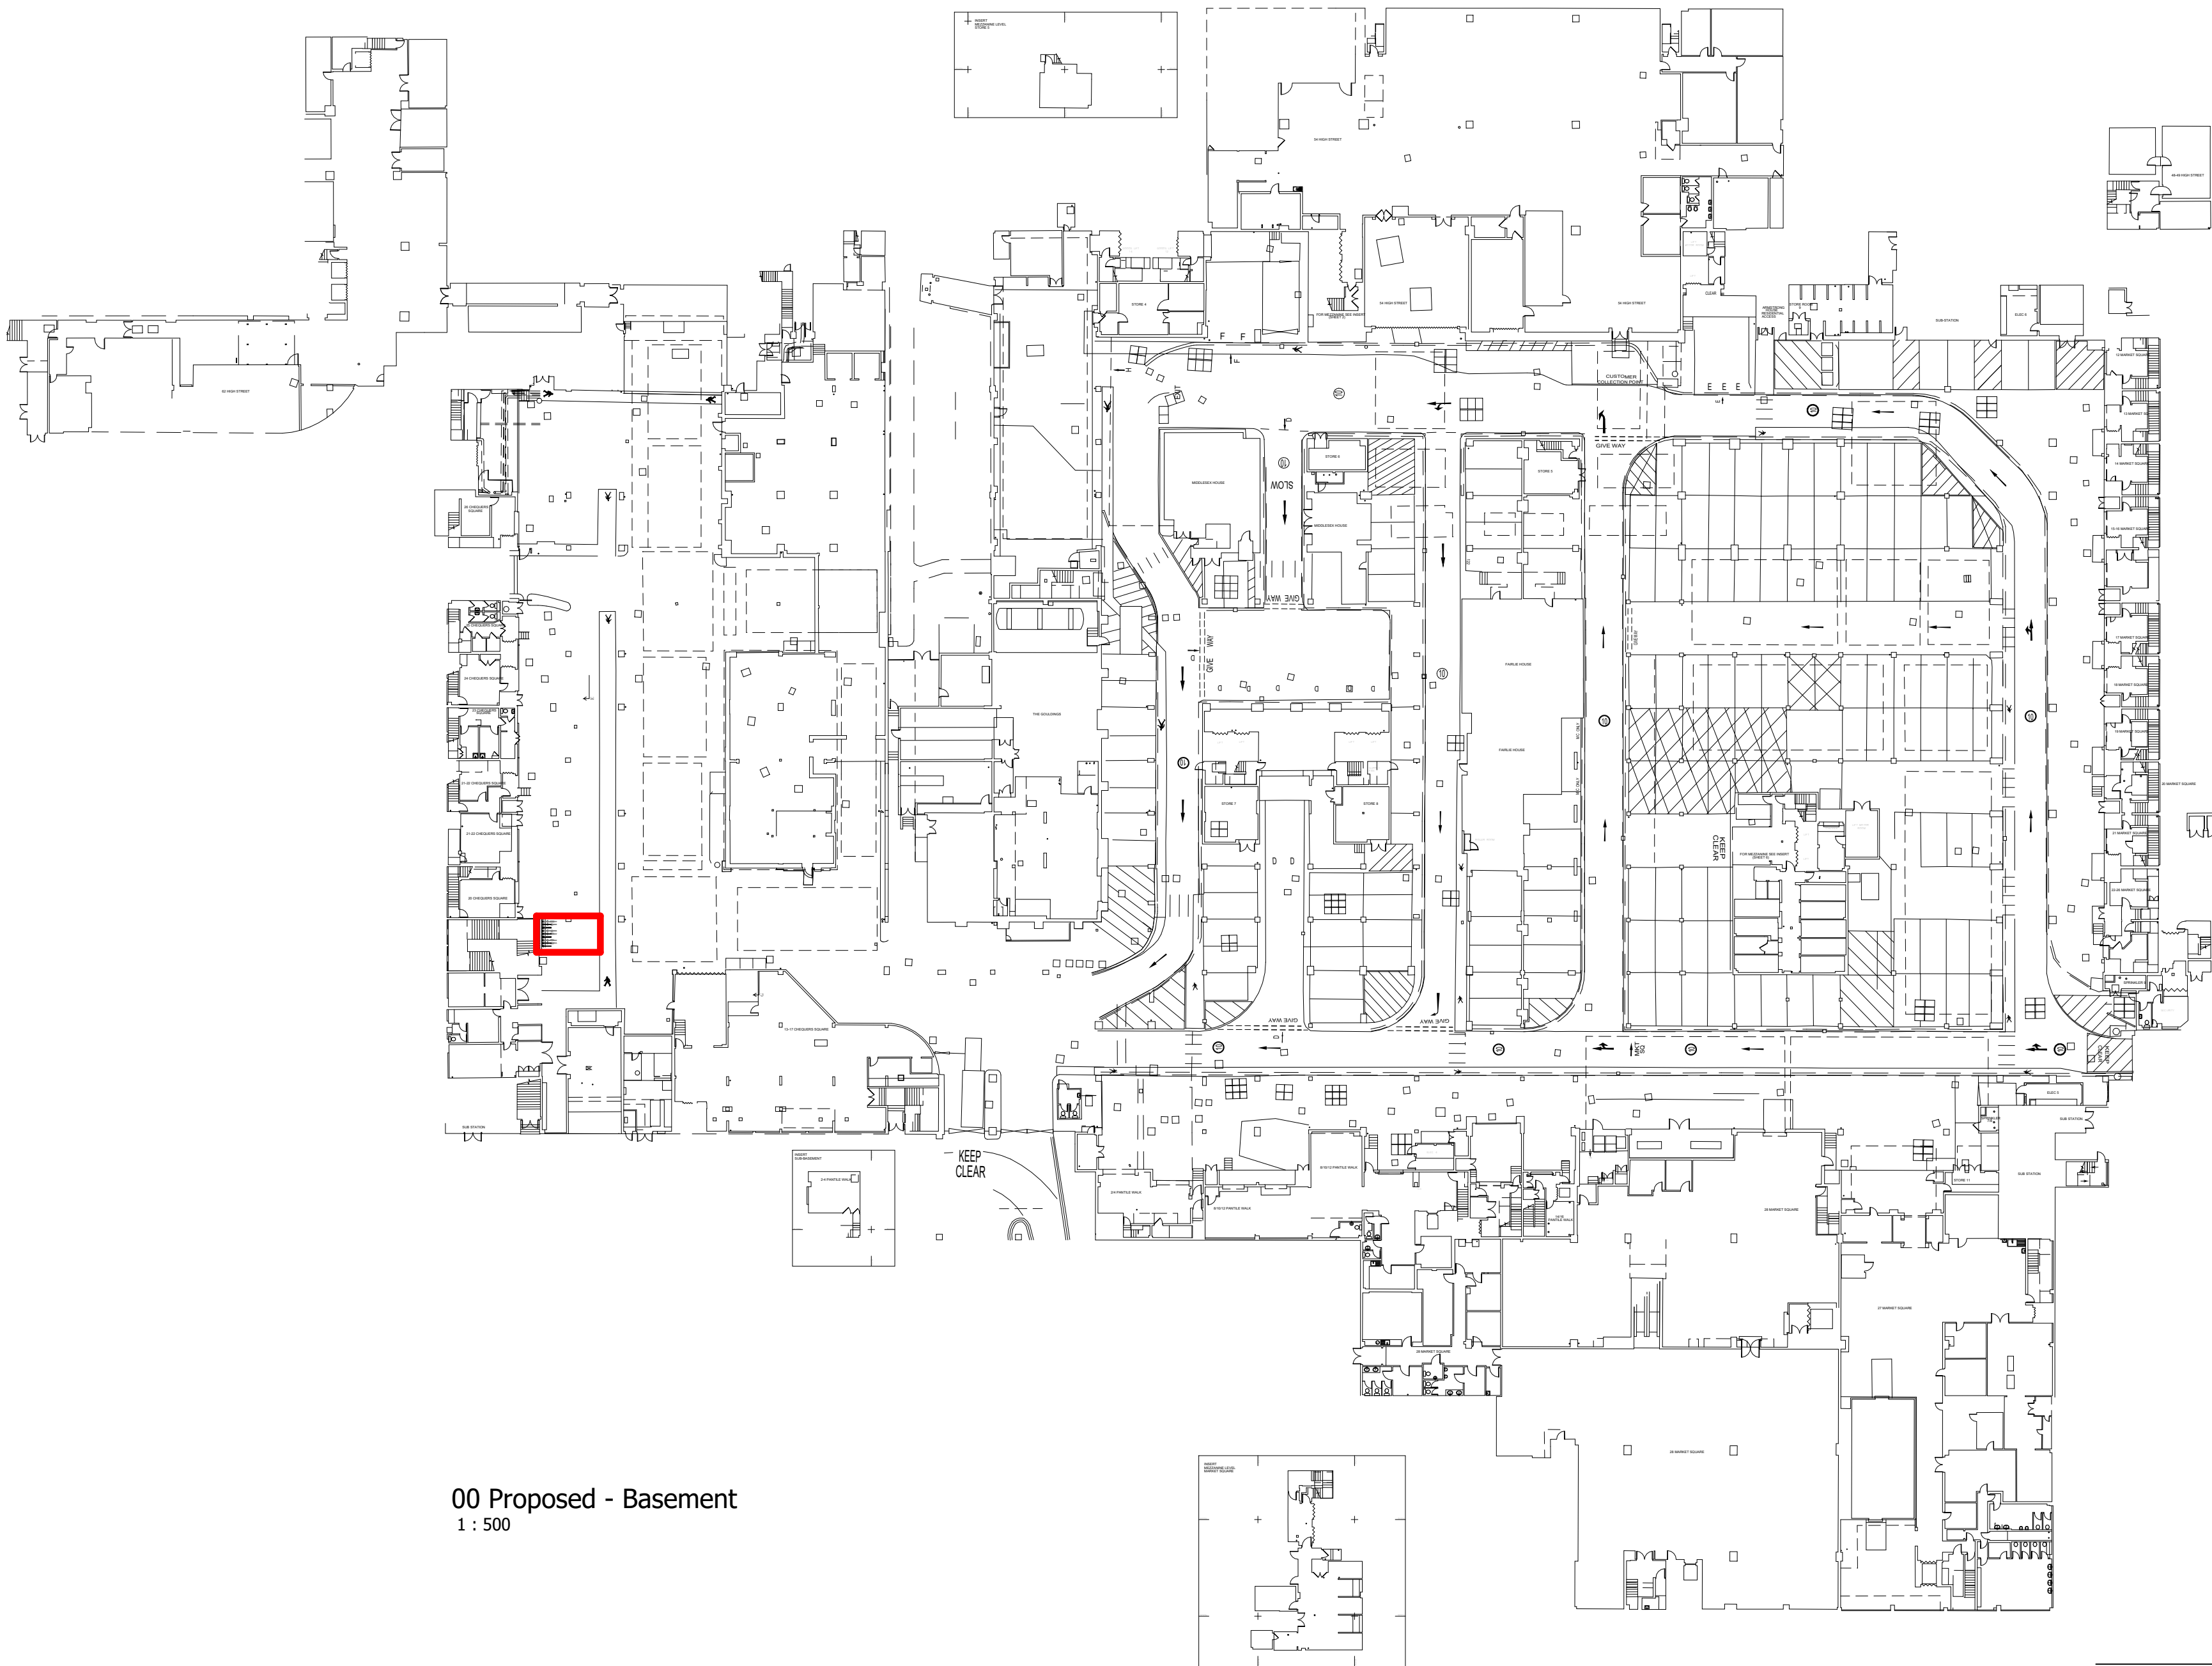


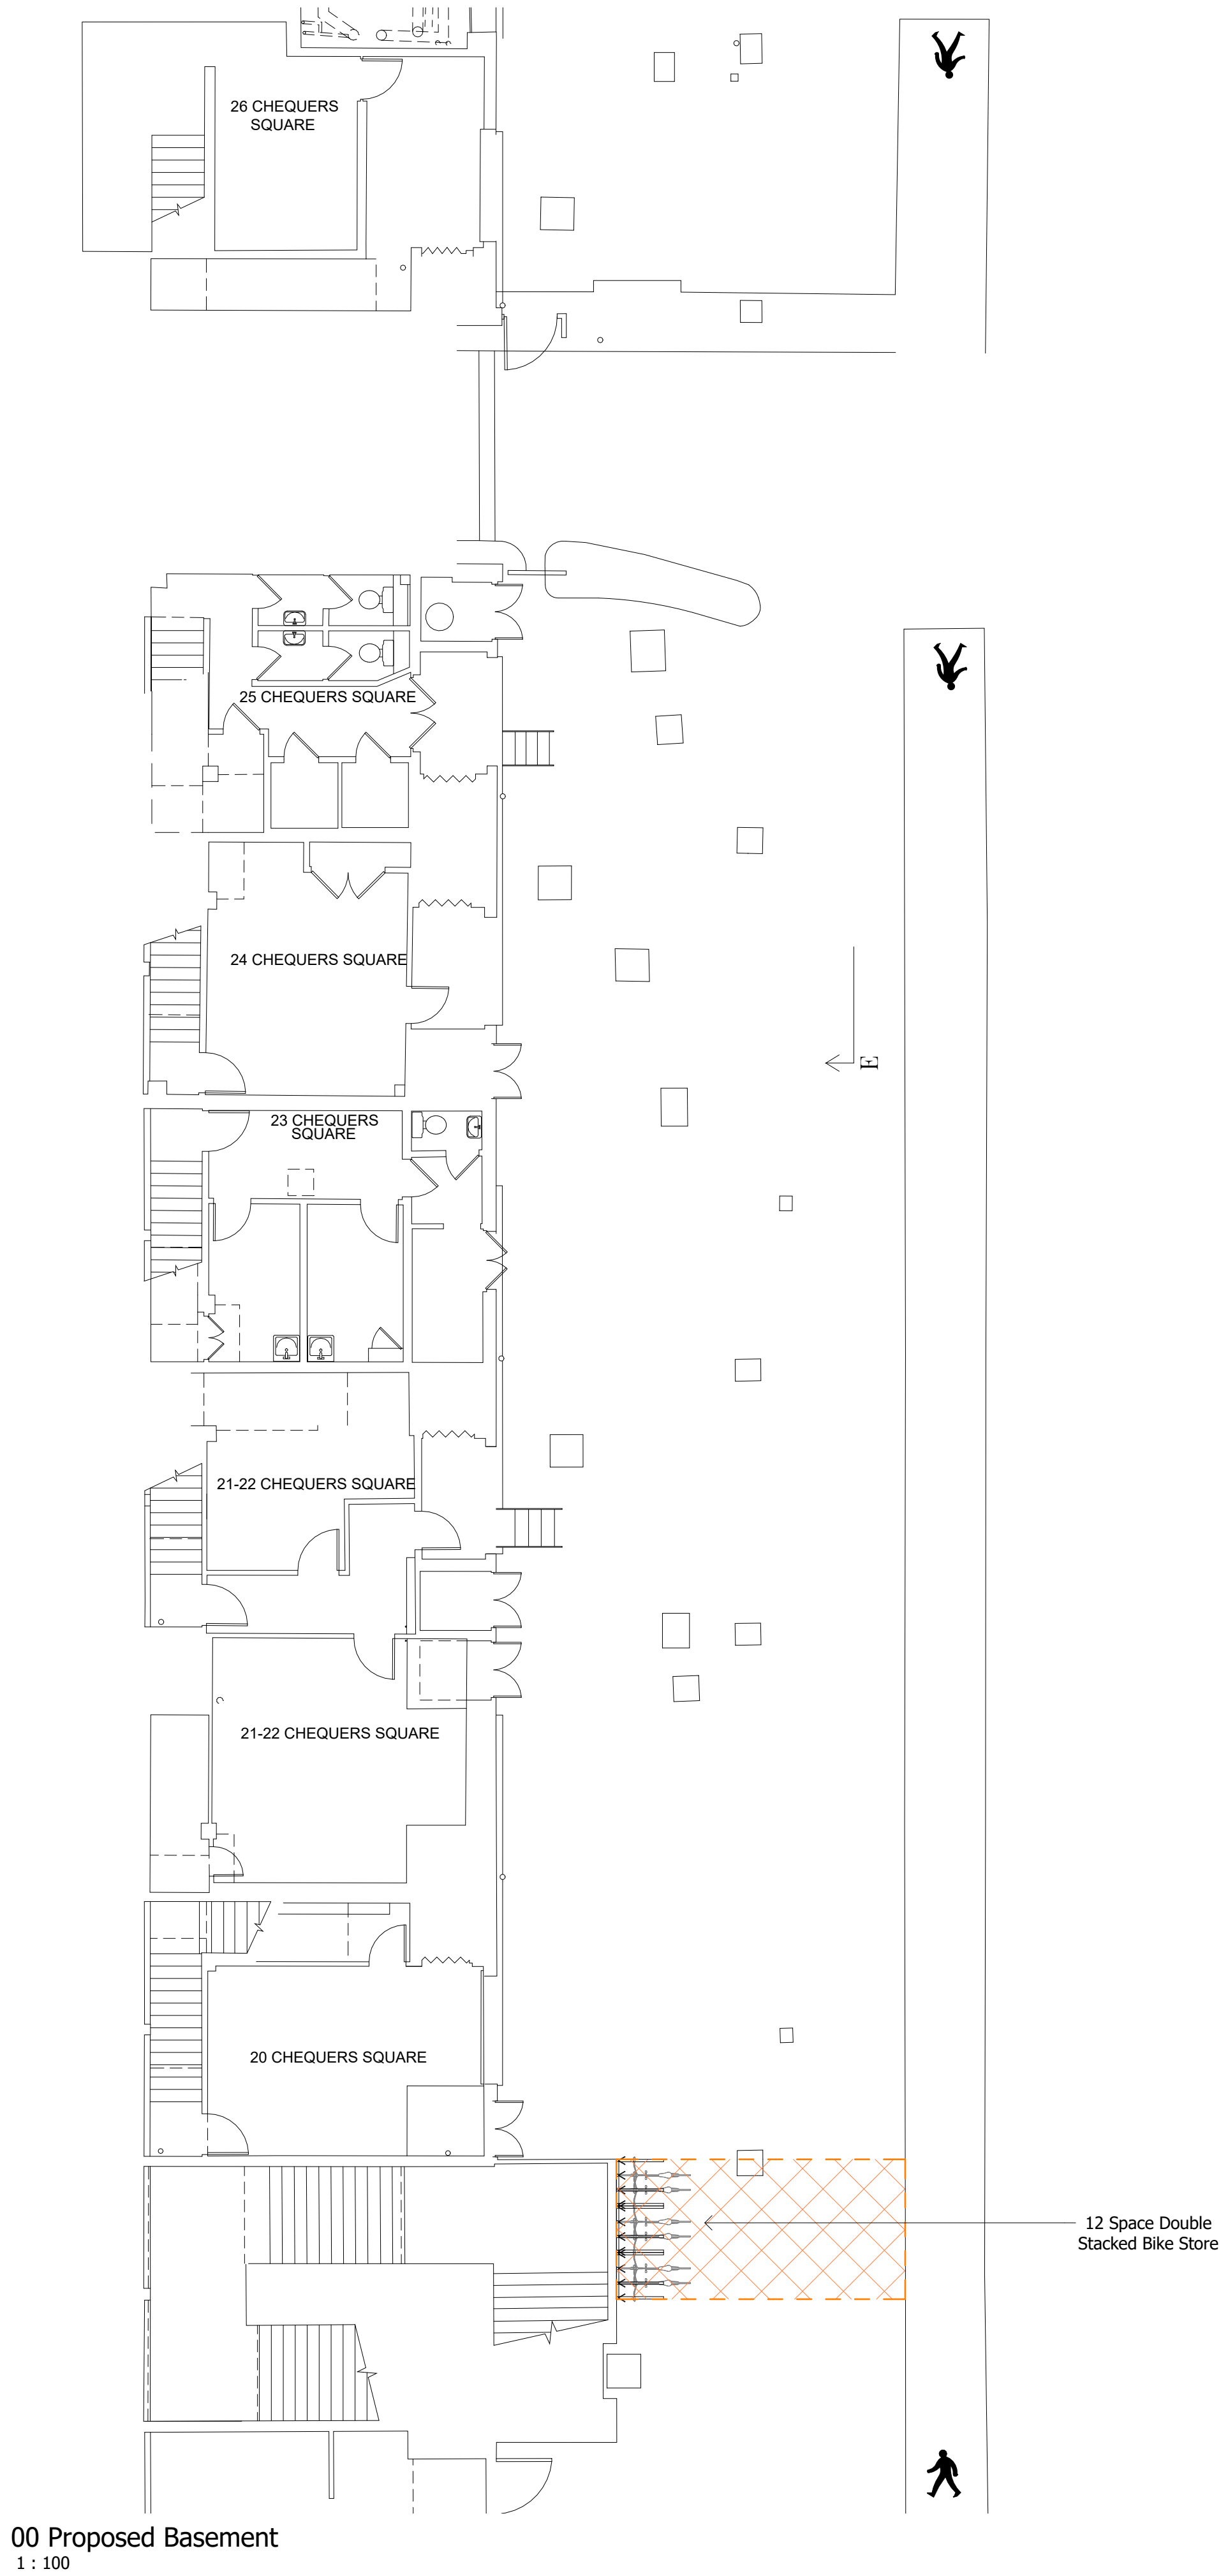

Status	PLANNING		
Project Number	2520792.1		
Project	THE PAVILIONS UXBRIDGE		
Drawing Title	Proposed Basement Plans		
Drawn by	SL	Dwg No	A-P11-002
Check by	TM	Scale	As indicated @ A1
Revision		Date	22/10/24

0m 10m 20m 30m 40m 50m

VISUAL SCALE 1:500 @ A1

0m 2m 4m 6m 8m 10m

VISUAL SCALE 1:100 @ A1