




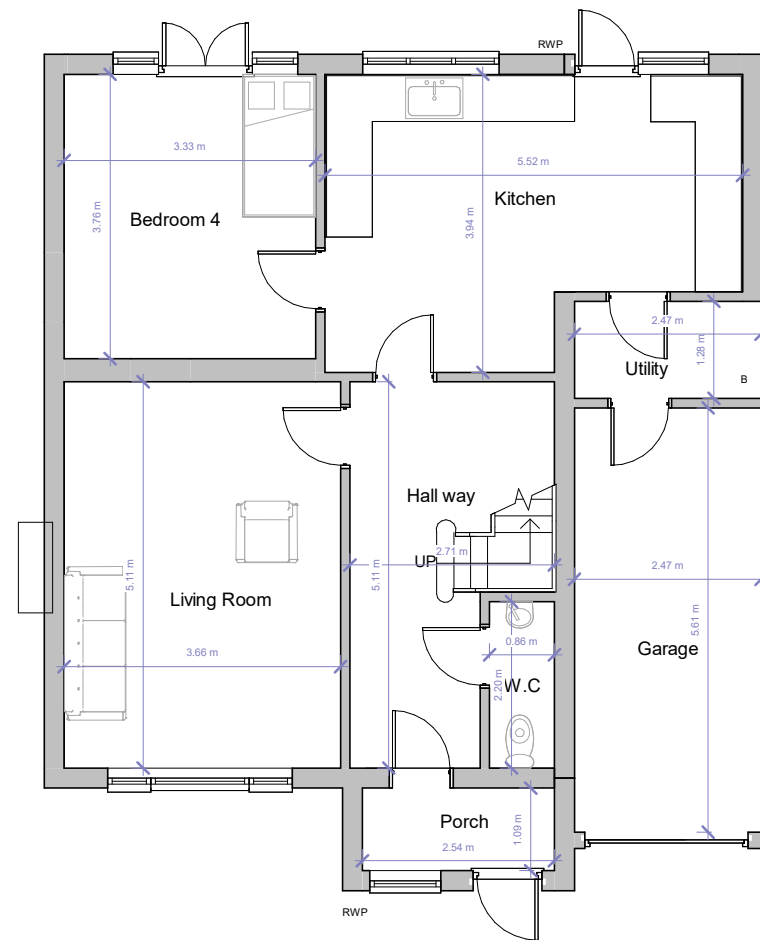

Ground Floor

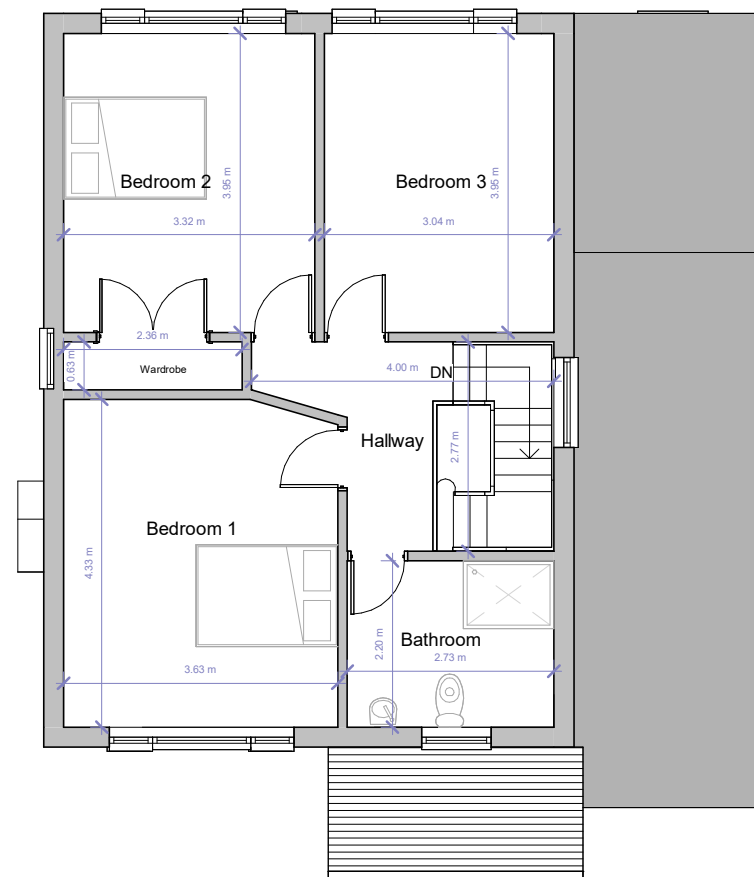

First Floor

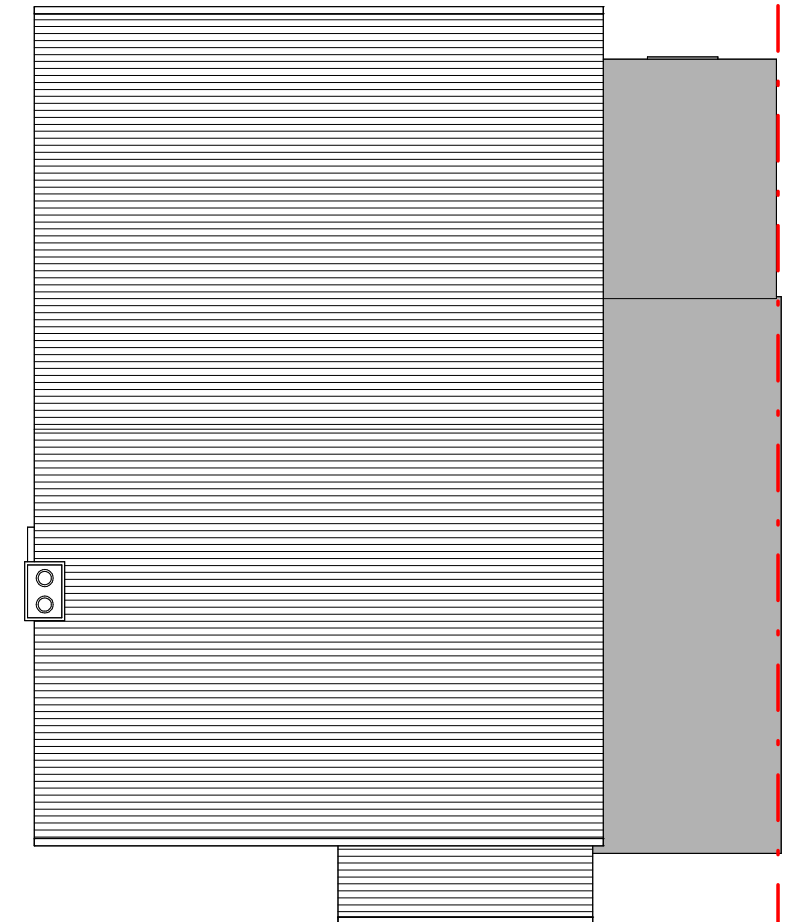

Roof Plan



FLUENT
ARCHITECTURAL DESIGN SERVICES
TEL: 0800 043 8838
E-MAIL: INFO@FLUENT-ADS.CO.UK
WEB: FLUENT-ADS.CO.UK

52 Thirlmere Gardens

Existing Floor Plans

Scale @ A3
1 : 100

Date
29.04.2022

Drawn by
D.Owolana


Drawing number
P.200

Project number
1826

Rev
B

Key:

Existing Proposed SVP Boundary line
Existing drainage Proposed drainage Overhead

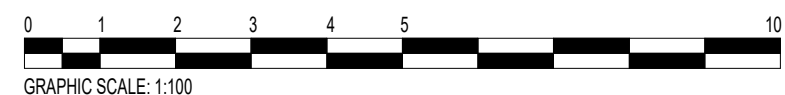

No.	Description	Date
A	Client's comments (3)	12.05.2022
B	Client's comments made via email	20.05.2022