


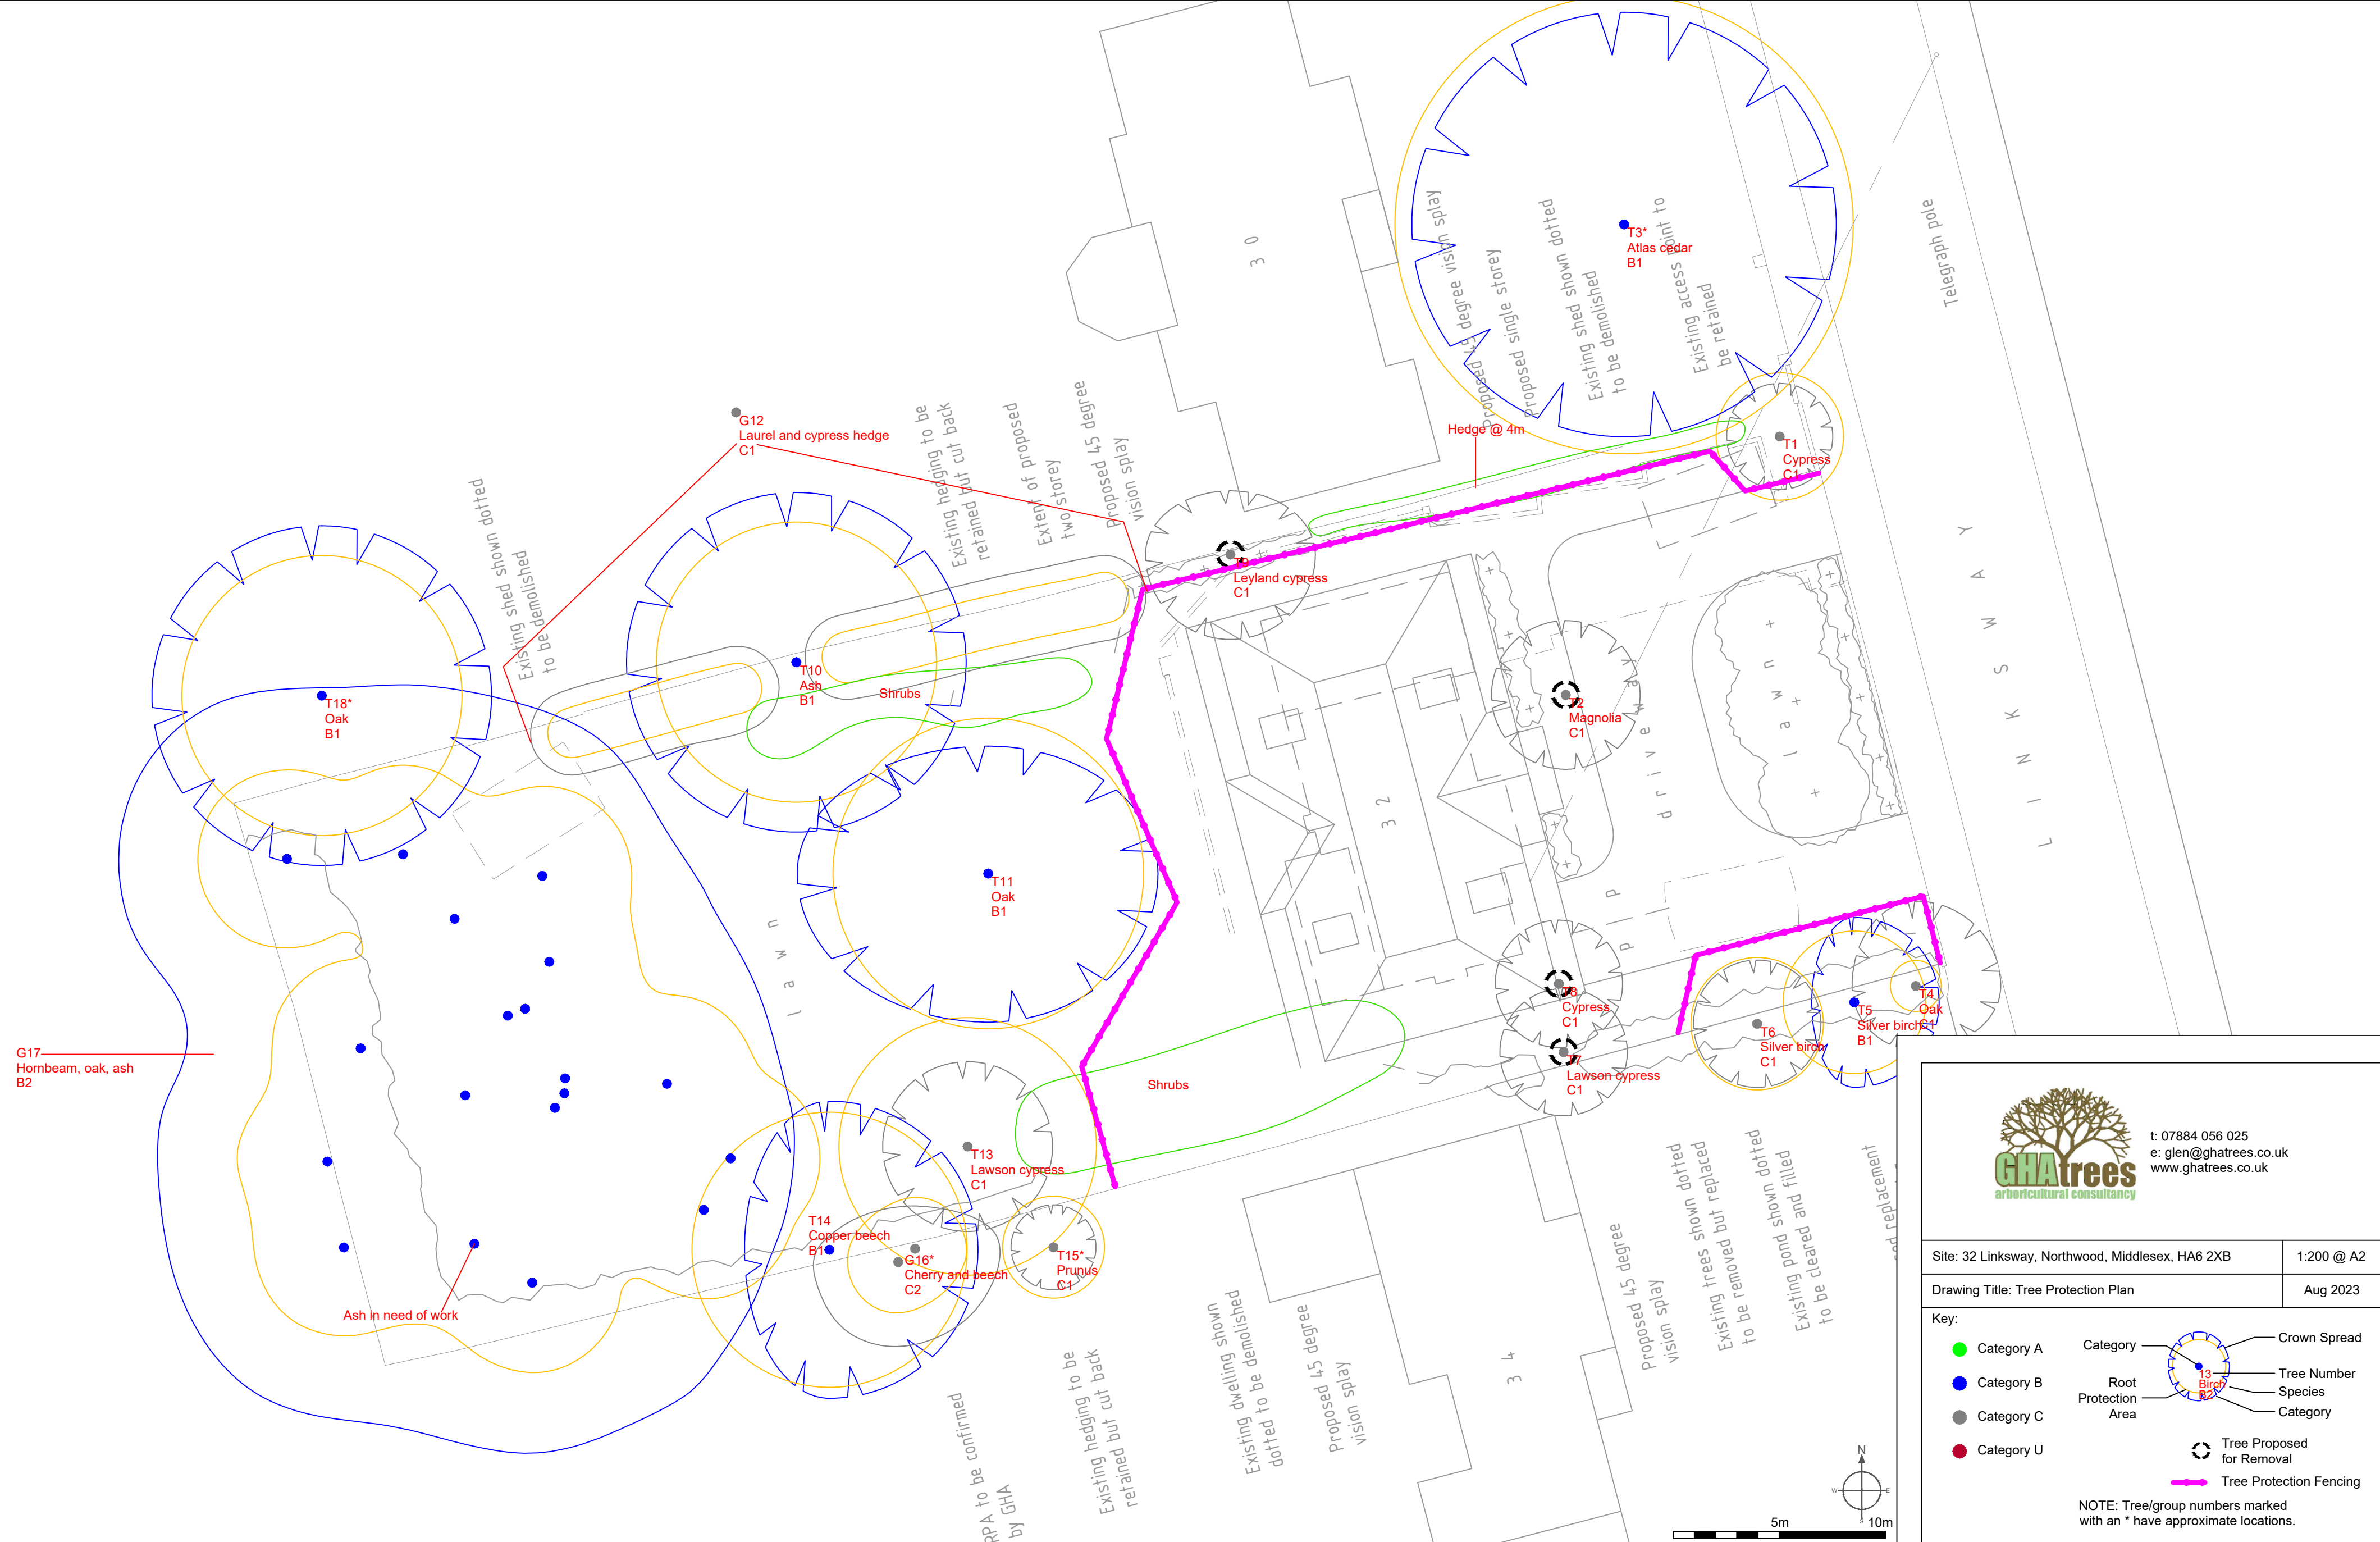

t: 07884 056 025
e: glen@ghatrees.co.uk
www.ghatrees.co.uk

Site: 32 Linksway, Northwood, Middlesex, HA6 2XB		1:200 @ A2
Drawing Title: Tree Protection Plan		Aug 2023
Key:		
Category A	Category Root Protection Area 13 Birch B2 Crown Spread Tree Number Species Category	
Category B		
Category C		
Category U		
Tree Proposed for Removal		Tree Protection Fencing
NOTE: Tree/group numbers marked with an * have approximate locations.		