


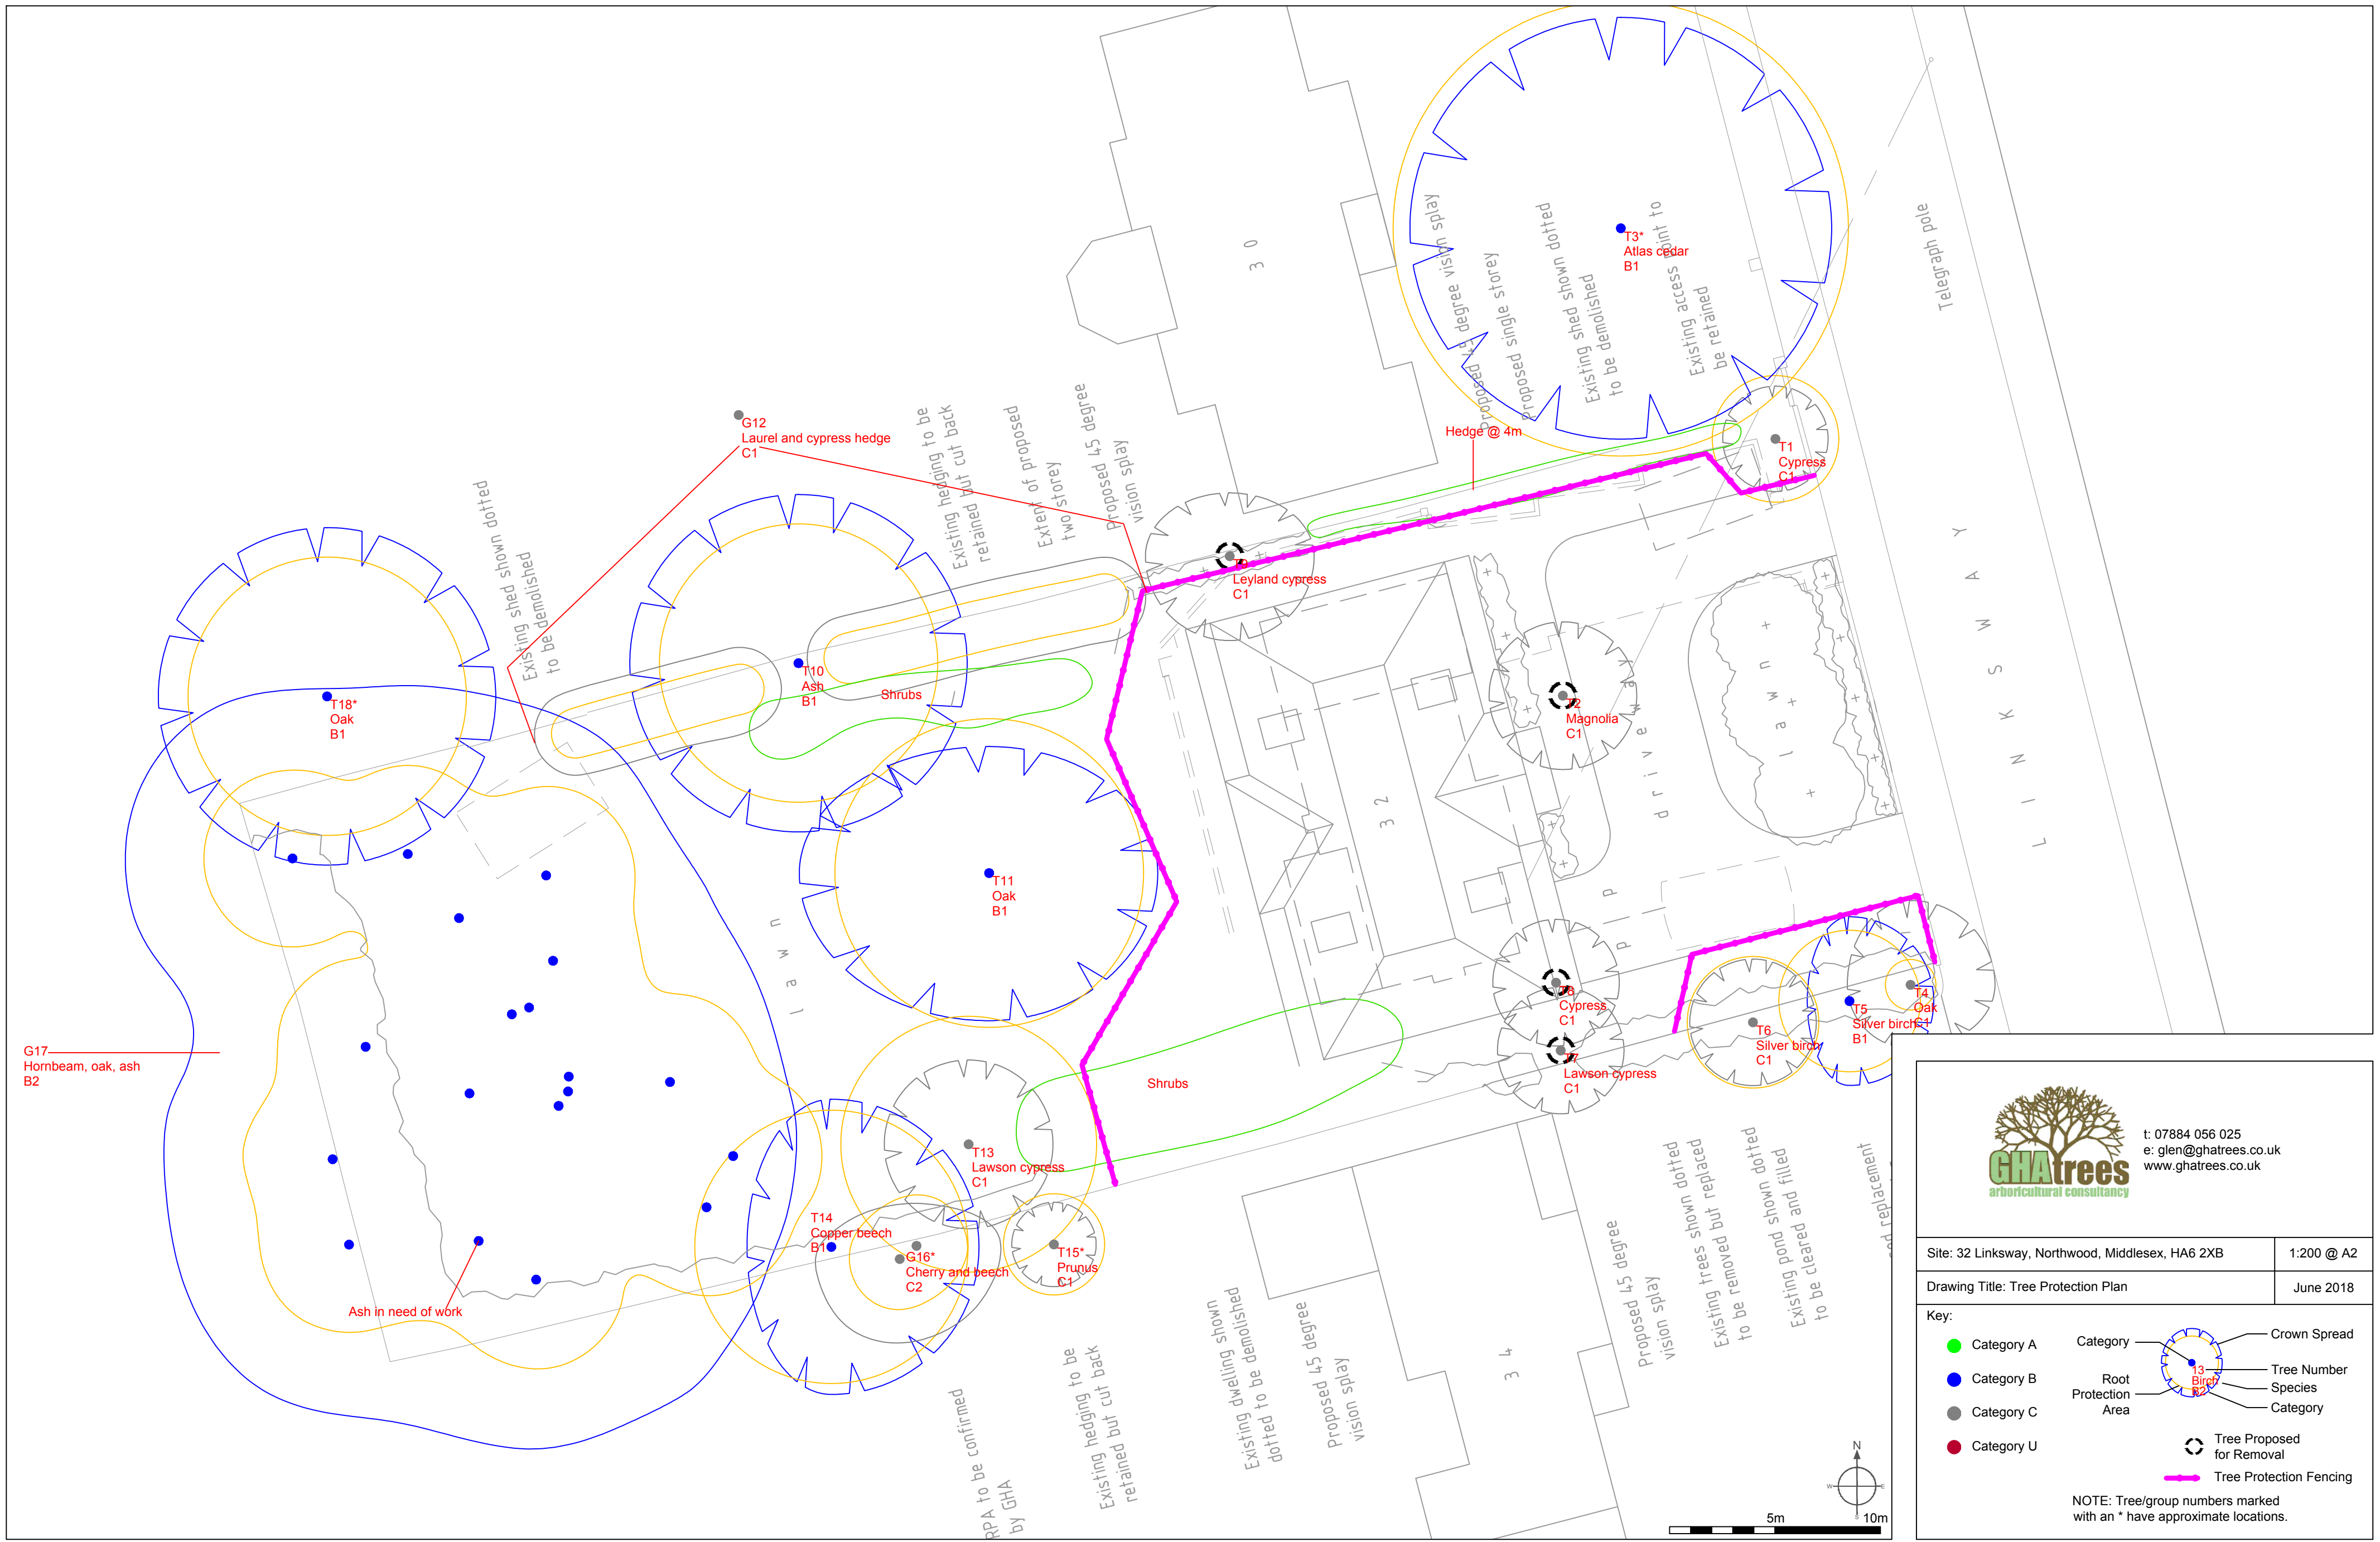

G17
Hornbeam, oak, ash
B2

T18*
Oak
B1

G12
Laurel and cypress hedge
C1

T10
Ash
B1

Shrubs

T11
Oak
B1

Leyland cypress
C1

Magnolia
C1

T3
Cypress
C1

Lawson cypress
C1

T6
Silver birch
C1

T5
Silver birch
B1

T4
Oak
B1

T13
Lawson cypress
C1

T14
Copper beech
B1

G16*
Cherry and beech
C2

T15*
Prunus
C1

Ash in need of work

RPA to be confirmed
by GHA

Existing hedging to be
retained but cut back

Existing dwelling shown
dotted to be demolished

Proposed 45 degree
vision splay

Proposed 45 degree
vision splay

Existing trees shown dotted
to be removed but replaced

Existing pond shown dotted
to be cleared and filled

Existing replacement

Hedge @ 4m

Existing shed shown dotted
to be demolished

Existing hedging to be
retained but cut back

Extent of proposed
two storey

Proposed 45 degree
vision splay

3 0

3 2

3 4

Telegraph pole

L

I

N

K

S


W

A

Y



t: 07884 056 025
e: glen@ghatrees.co.uk
www.ghatrees.co.uk

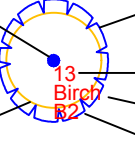Site: 32 Linksway, Northwood, Middlesex, HA6 2XB		1:200 @ A2
Drawing Title: Tree Protection Plan		June 2018
Key:		
● Category A	Category	 Crown Spread
● Category B		Tree Number
● Category C	Root Protection Area	Species
● Category U		Category
		Tree Proposed for Removal
		Tree Protection Fencing
NOTE: Tree/group numbers marked with an * have approximate locations.		