

190700mN

190680mN

190660mN

190640mN

190620mN

508420mE

508440mE


508460mE

508480mE

508500mE

508520mE

508540mE

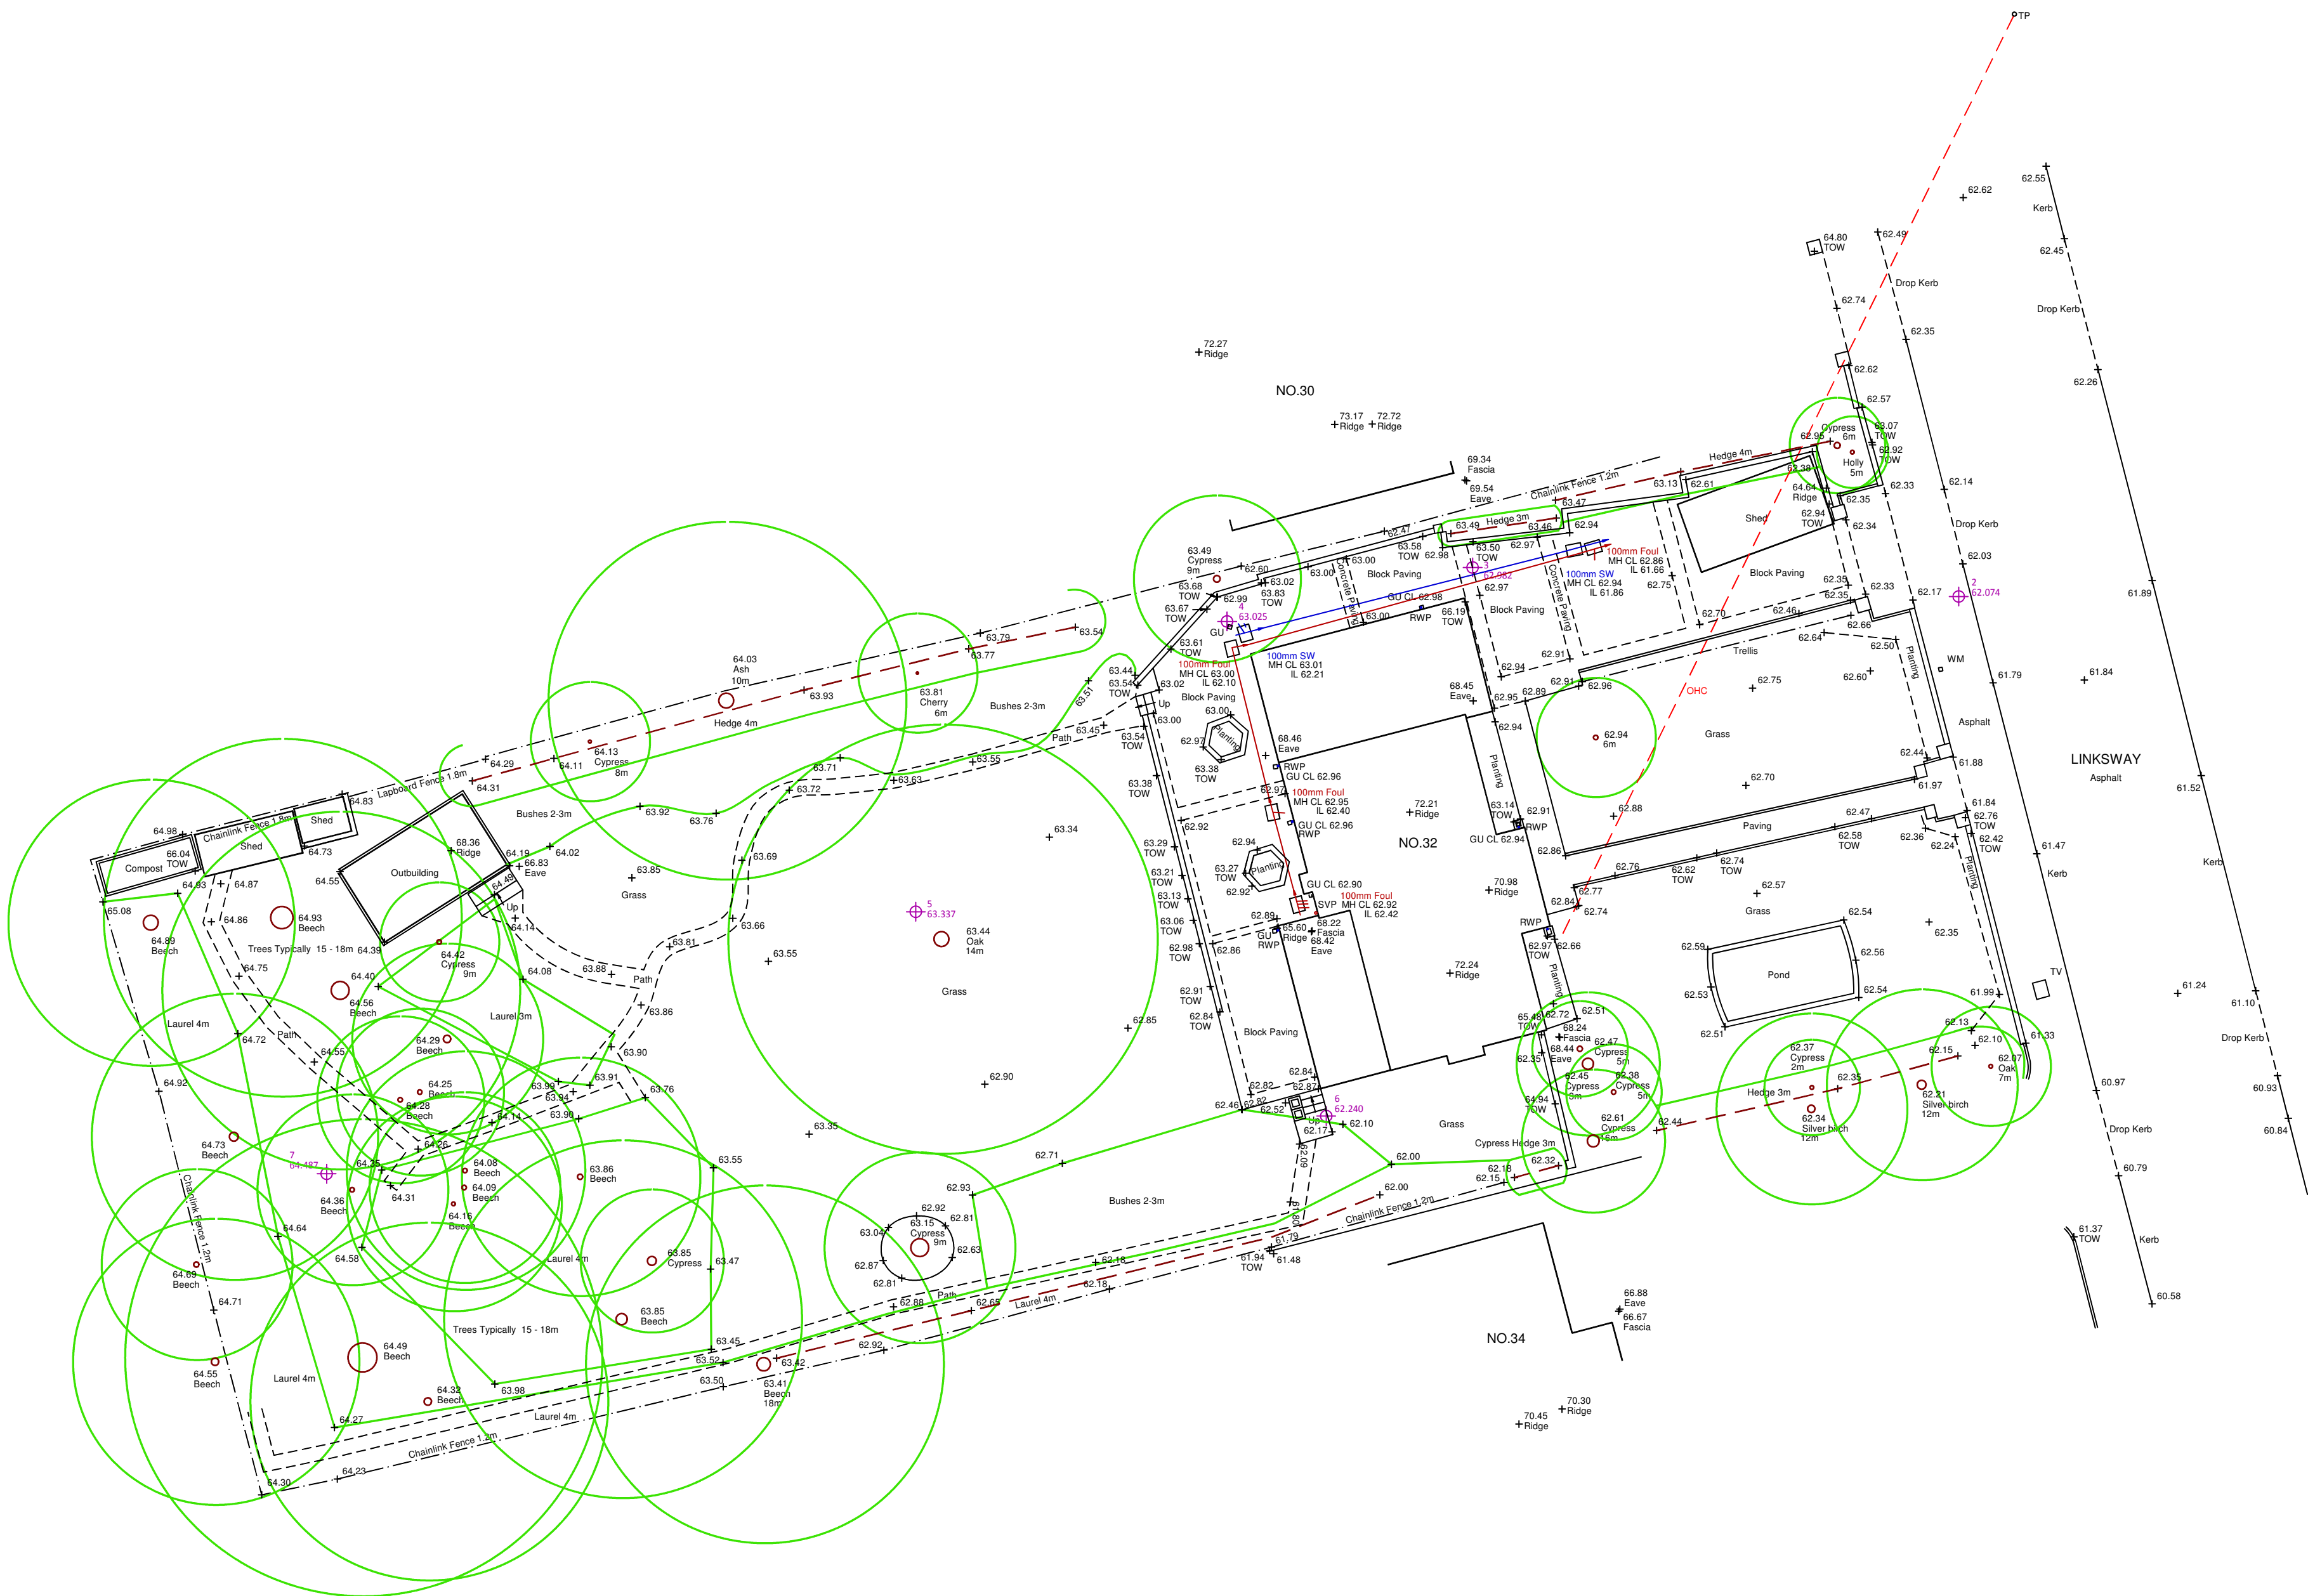

NOTES

- LEVELS ARE RELATED TO ORDNANCE SURVEY BY GPS OBSERVATION.
- SURVEY ORIENTATED NORTH BY GPS OBSERVATION.
- GIRTHS, SPREADS, HEIGHTS AND SPECIES OF TREES ARE INDICATIVE ONLY.
- SURVEY HAS BEEN CARRIED OUT TO AN ACCURACY COMMENURATE WITH A 1:200 SCALE DRAWING.
- DETAILS IN ADJACENT PROPERTIES ARE APPROXIMATE WHERE WE HAVE NO ACCESS.
- LEVELS SHOWN ON KERB LINES ARE ROAD (CHANNEL) LEVELS.

ABBREVIATION LIST

AV	AIR VALVE
B	BOLLARD
CL	COVER LEVEL
DK	DROP KERB
DPC	DAMP PROOF COURSE
ECB	ELECTRIC CABLE CABINET
ECP	ELECTRIC CABLE PIT
EP	ELECTRICITY POLE
ER	EARTH ROD
FAI	FRESH AIR INLET
FH	FIRE HYDRANT
GC	GAS COCK
GU	GULLY
GUS	GULLY SURROUND
IC	INSPECTION COVER
IL	INVERT LEVEL
LC	LAMP COLUMN
M	SERVICE MARKER
MH	MANHOLE COVER
NPV	NO PIPES VISIBLE
OHC	OVERHEAD CABLES
RS	ROAD SIGN
RWP	RAIN WATER PIPE
SC	STOP COCK
SV	STOP VALVE
SVP	SOIL AND VENT PIPE
TBM	TEMPORARY BENCH MARK
TCB	TELEPHONE CABLE CABINET
TC	TELEPHONE CABLE PIT
TP	TELEPHONE POLE
TOS	TOP OF SILT
TOW	TOP OF WALL
TV	CABLE TV PIT
UTL	UNABLE TO LIFT
VP	VENT PIPE
WL	WATER LEVEL
WM	WATER METER
WO	WASH OUT

STATION CO-ORDINATES

NO.	EASTING	NORTHING	LEVEL
2	508513.915	190671.852	62.074
3	508493.643	190673.062	62.982
4	508483.404	190670.810	63.025
5	508470.423	190658.702	63.337
6	508467.540	190650.181	62.240
7	508445.956	190647.776	64.487

2 122.11 SURVEY STATION

STATIONS IN HARD SURFACES ARE CROSS HEAD GALVANISED BOLTS.

STATIONS IN SOFT GROUND ARE PEGS AT GROUND LEVEL WITH CROSS HEAD GALVANIZED SCREWS.

NO.	DATE	DETAILS

REVISIONS



Tel: 01494 718453
Fax: 01494 717576
e-mail: enquiry@kndsveys.com

74 WATCHET LANE
HOLMER GREEN
HIGH WYCOMBE
BUCKINGHAMSHIRE
HP15 6UG

CLIENT

SQUIRE ESTATES LTS

JOB TITLE

32 LINKSWAY
NORTHWOOD

DRAWING TITLE

SITE SURVEY

DRAWING No.	DRAWN BY	DATE
F1718 - T	RJG	15 JUN 2018
SURVEYED BY	SCALE	
RJG \ ELG	1:200 A1 Sheet	