


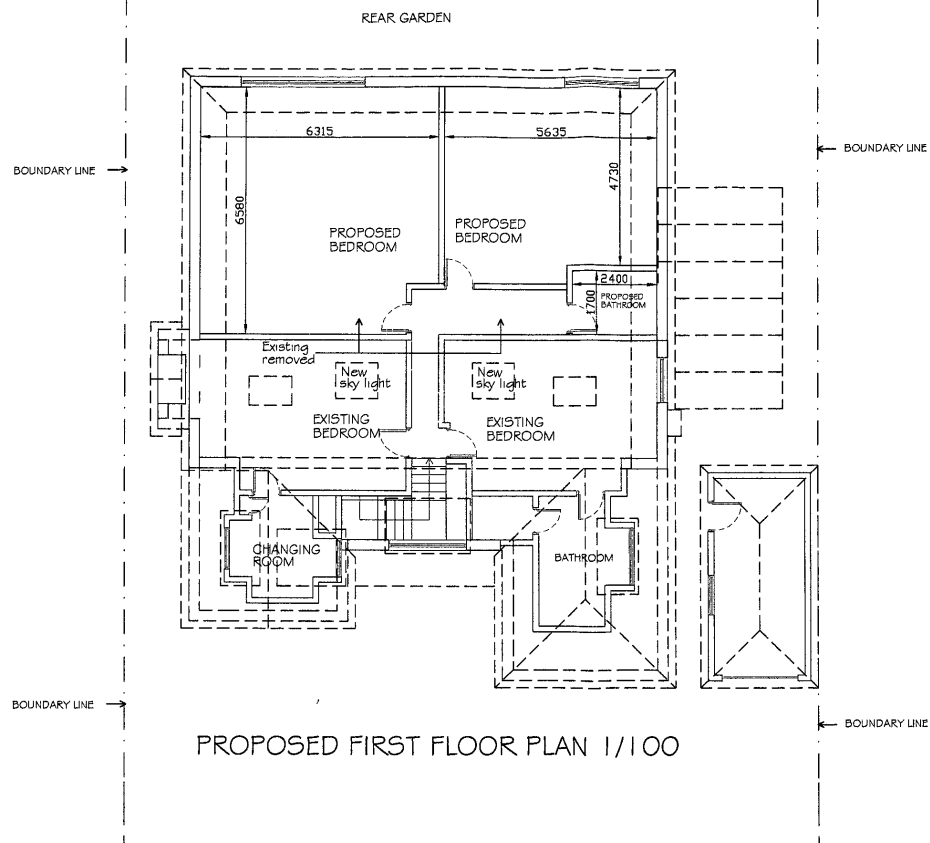

Planning Drawing Not to be Used for Construction Purposes.

100 BOROUGH COUNCIL
RECEIVED
27 FEB 2006
PLANNING & TRANSPORTATION GROUP

AYG
Architects Ltd

1 Durham Road, Feltham, Middlesex, TW14 0AG
Tel: 0208 3840702 Fax: 0208 7070714

Job	Scale	Date	Partner	Author
13. Harvil Road	1/100			
Drawing	Job No / Dwg No	AYG/96/2002/Harvil/04	Rev	Checked

Do not Scale. Use figured dimensions only. Subject to site survey and all necessary consents. All dimensions to be checked by user and any discrepancies, errors or omissions to be reported to the Architect before work commences. This drawing is to be read in conjunction with all other relevant materials.