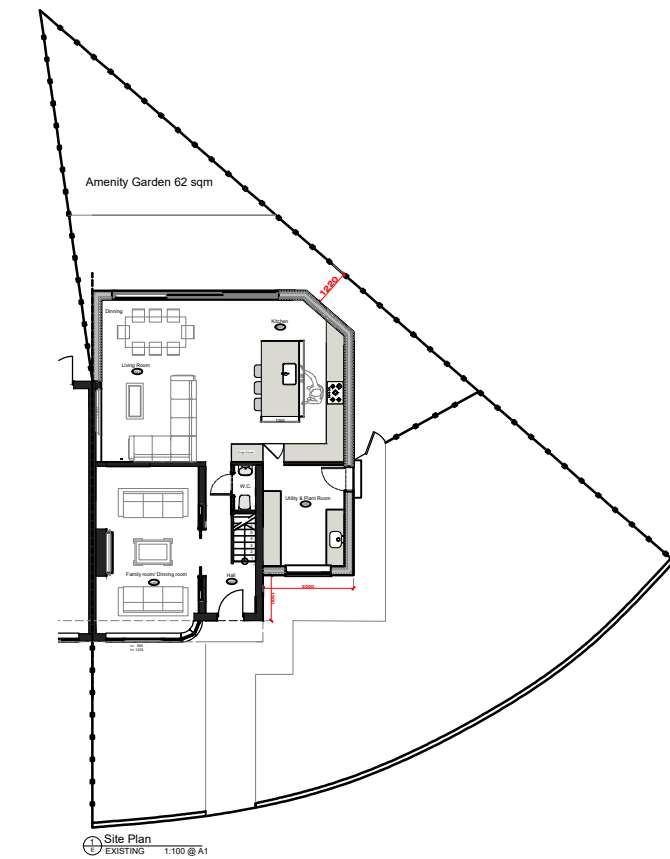


	Notes
All dimensions must be checked on site and not scaled from this drawing.	1
This drawing remains the copyright of CAF Constructions LTD and may not be duplicated or issued without permission.	2
Any discrepancies between this drawing and other documents or drawings to be relayed to CAF Constructions LTD without delay.	3
This drawing is to be read in conjunction with drawing No's.	4

[illegible]

CAF CONSTRUCTION LIMITED
Unit 19 E & D,
Battlers Green Farm,
Radlett WD7 8PH
Telephone: 02089539701
Fax: 02089539701
Mobile: 07882963805
E-mail cafinvest@yahoo.co.uk

& Mr Robinson

Project Title
3 Pine Gardens,
Wuislip, Hillingdon,
Greater London,
HA4 9TN

Drawing title

PROPOSED FLOOR PLANS AND ELEVATIONS

Scale	Client/Project No.	Rev.	
1:50 @ A1			
Date	CAF/158		
JULY 2023			
Drawn	Drawing No.		
	P01		