

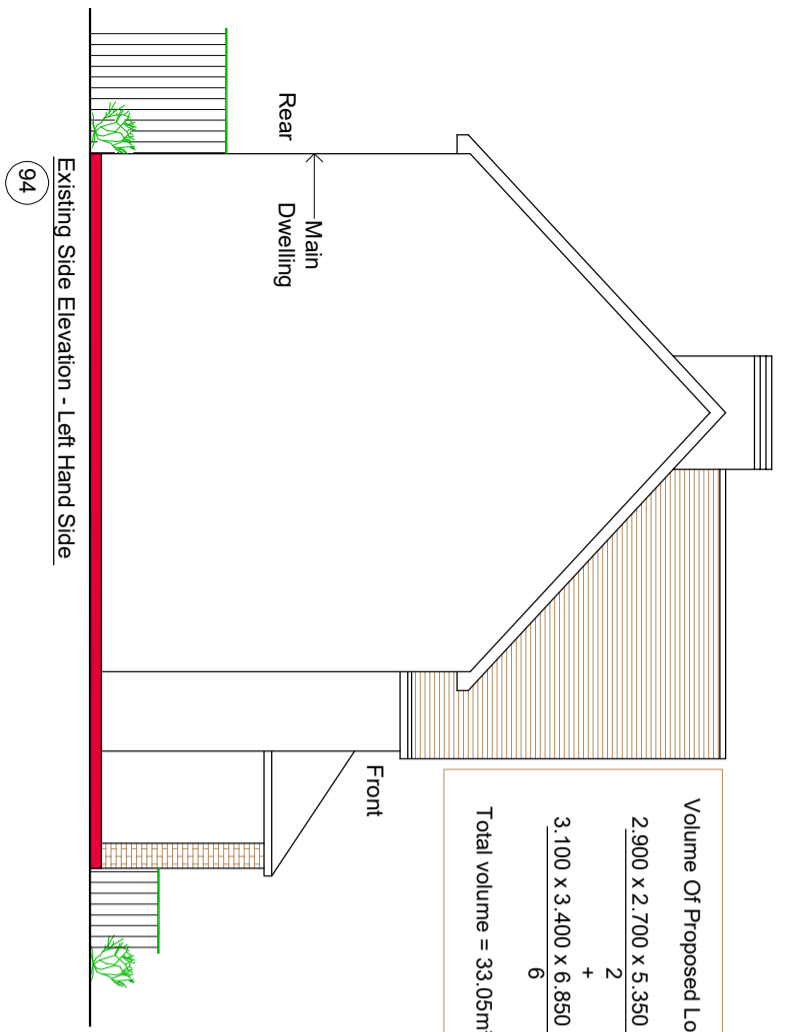
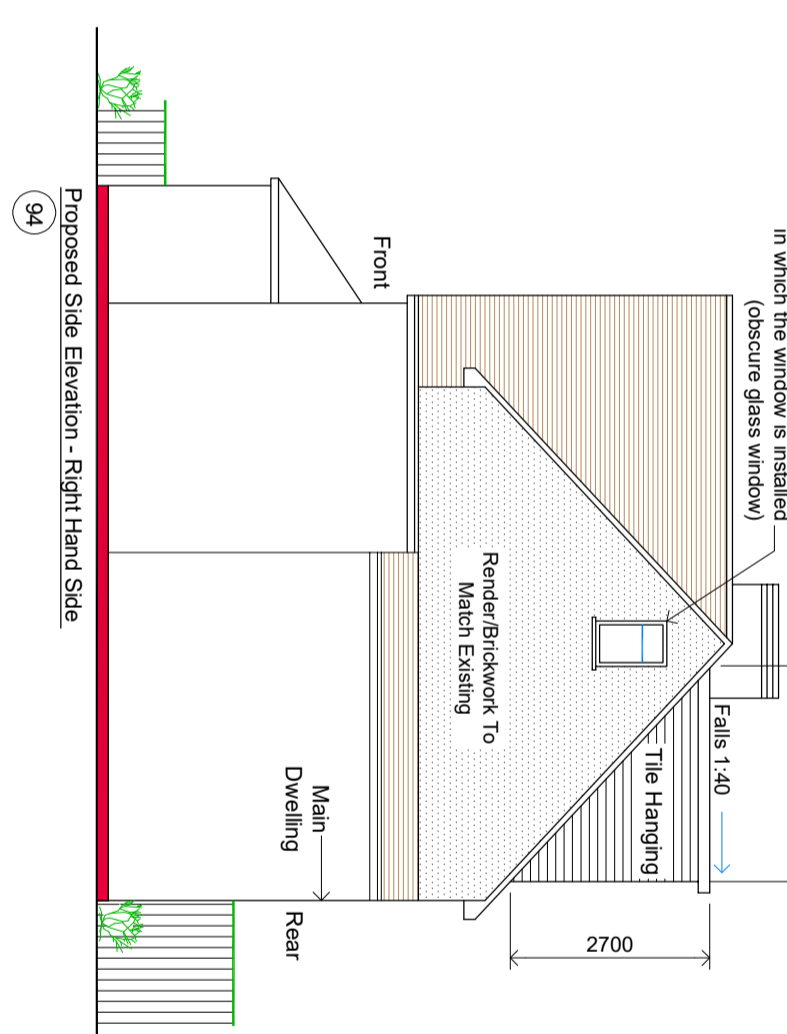


NOTES
 CONTRACTORS MUST VERIFY ALL DIMENSIONS ON SITE BEFORE COMMENCING ANY WORK ON SHOP DRAWINGS
 DO NOT SCALE FROM THIS DRAWING
 RS ATPA COPYRIGHT

- Notes:
1. Do not scale this drawing
 2. All dimensions to be verified on site and any discrepancy reported to the client
 3. This drawing to be read in conjunction with all relevant drawings
- Prior To Commencement Of Any Works, Agree With Adjoining Neighbours
- Client/Builder To Obtain All Planning Permission Approvals From The Relevant Authority. Commencement Of Building Works Prior To The Planning & Building Control Approvals Is To Client/Builders Own Risk
- Client/Builder To Liaise With Local Water Board For Any New Works On Or Within The Public Sewer Or Drain Runs And Obtain Approval From The Local Authority Prior To Commencement Of Any Works
- Party Wall Matters By Home Owner

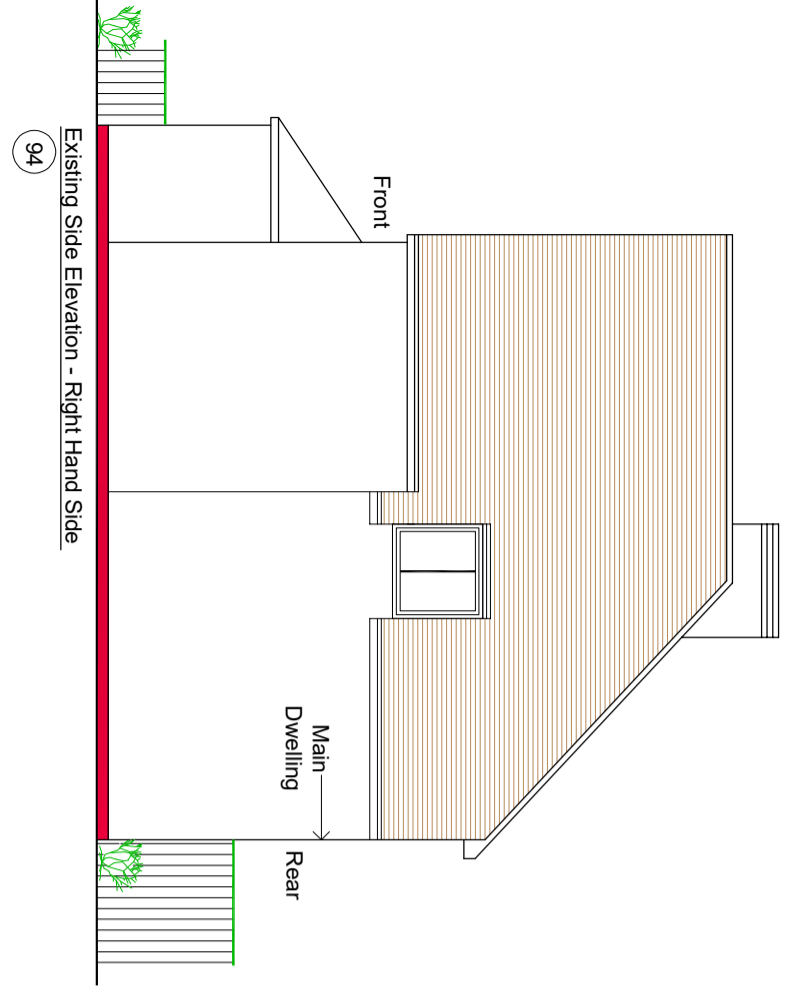

Volume Of Proposed Loft Extension:
 $2.900 \times 2.700 \times 5.350 = 21.00\text{m}^3$
 $+ \frac{3.100 \times 3.400 \times 6.850}{6} = 12.05\text{m}^3$
 Total volume = $33.05\text{m}^3 < 50.00\text{m}^3$

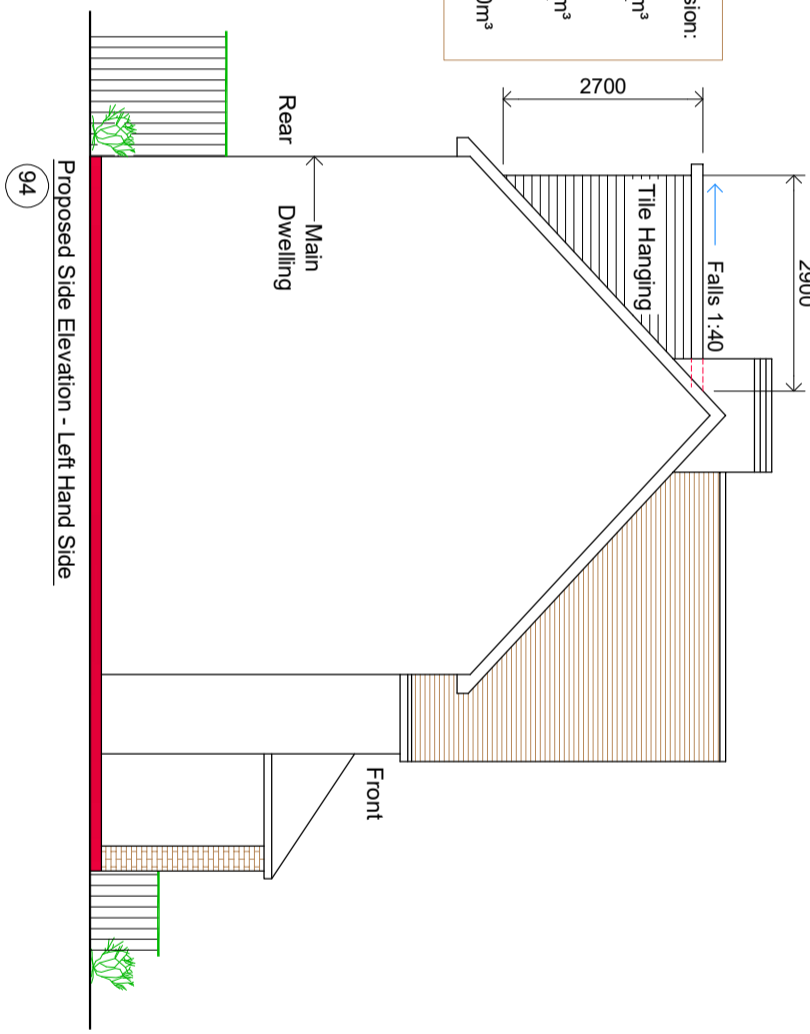

non open able unless parts of the flank window which can be opened are more than 1.7m above the floor of the room in which the window is installed (obscure glass window)

Render/Brickwork To Match Existing

Proposed Loft Conversion:

REV	AMENDMENT	DATE	CHKD
A	Planning Issue	20.03.26	RS



Scale Bar

CLIENT
 Sunitra Sah Bhagat

PROJECT
 94 East Avenue
 Hayes - Middlesex
 UB3 2HR

DRAWING TITLE
 Proposed Loft Conversion
 Existing & Proposed Elevations
 Sheet 5

SCALE	DRAWN BY	CHECKED	DATE
1:50 @ A1	RS	RS	20.03.26
1:100 @ A3			

DRAWING NUMBER	REVISION
2026 - 28 - 05	A

DRAWING STATUS
Planning Issue