


0 5 10 M

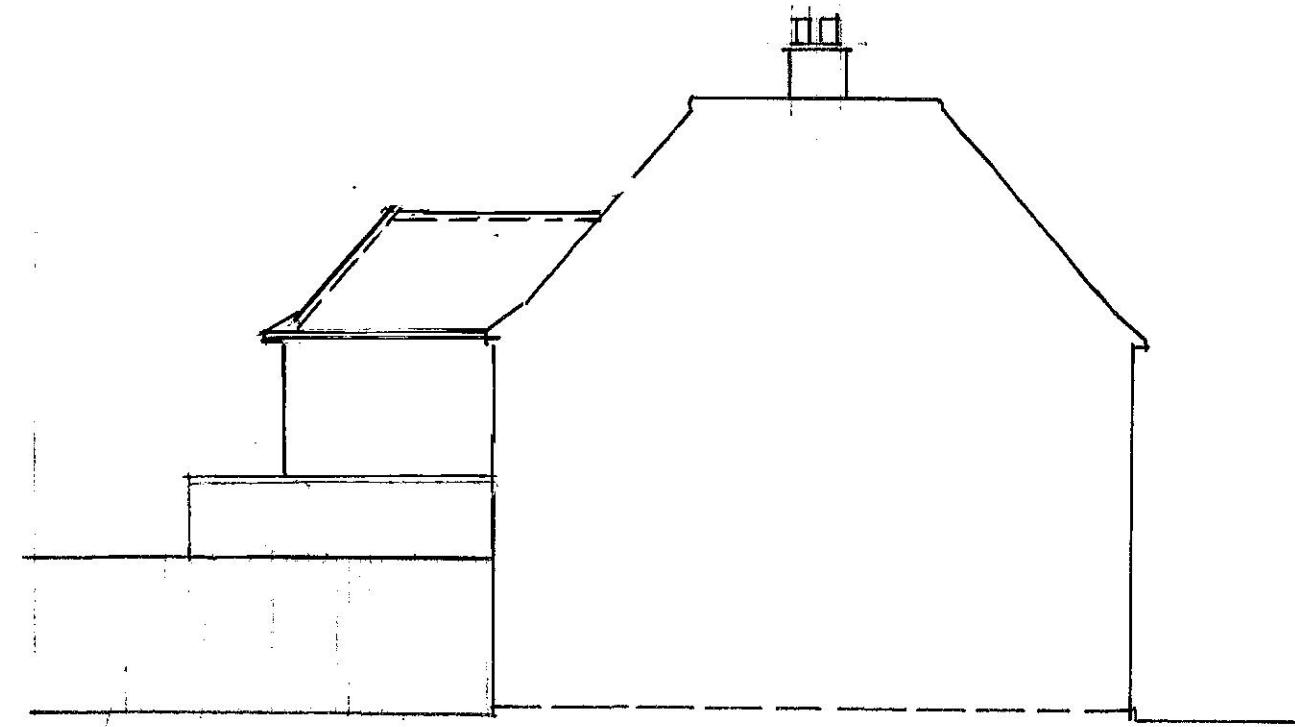


NB All new materials
to match existing.

Proposed Side Elevation (North)



Proposed Rear Elevation

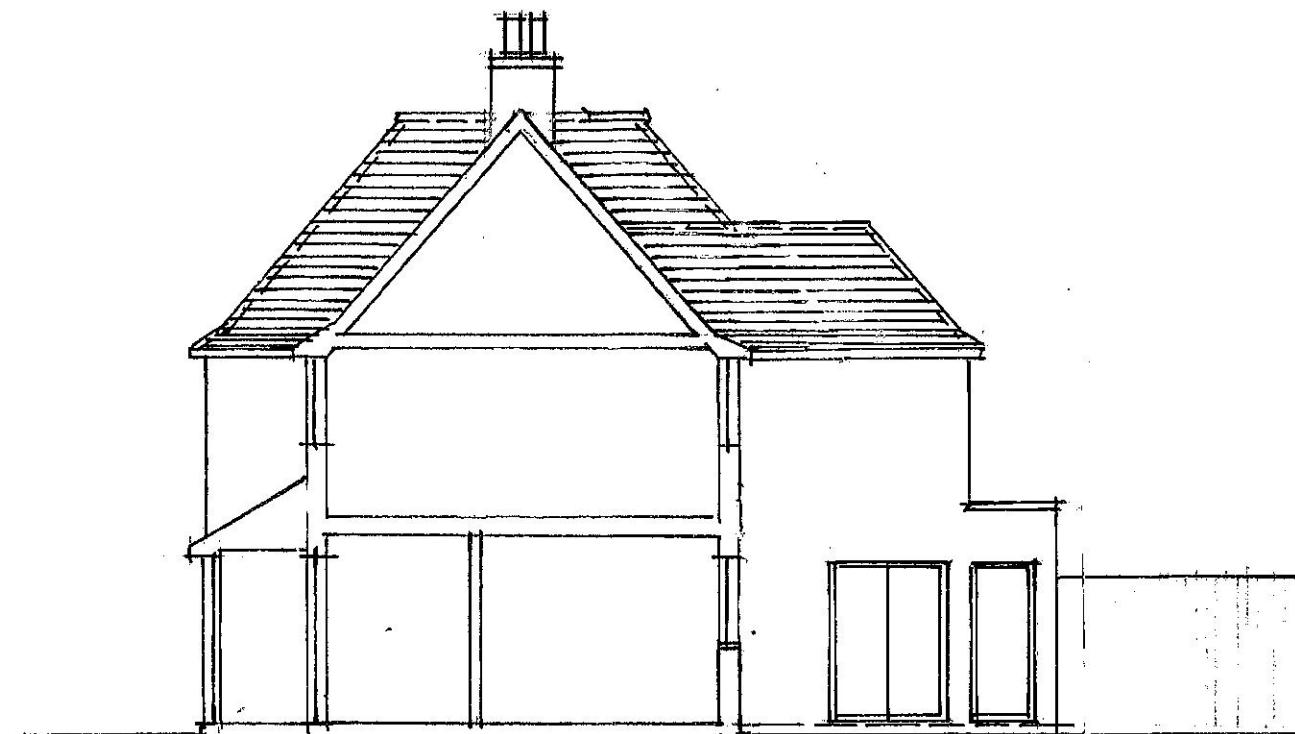

Proposed Side Elevation (South)