


REVISIONS			
Rev	by	Date	Comment
*			

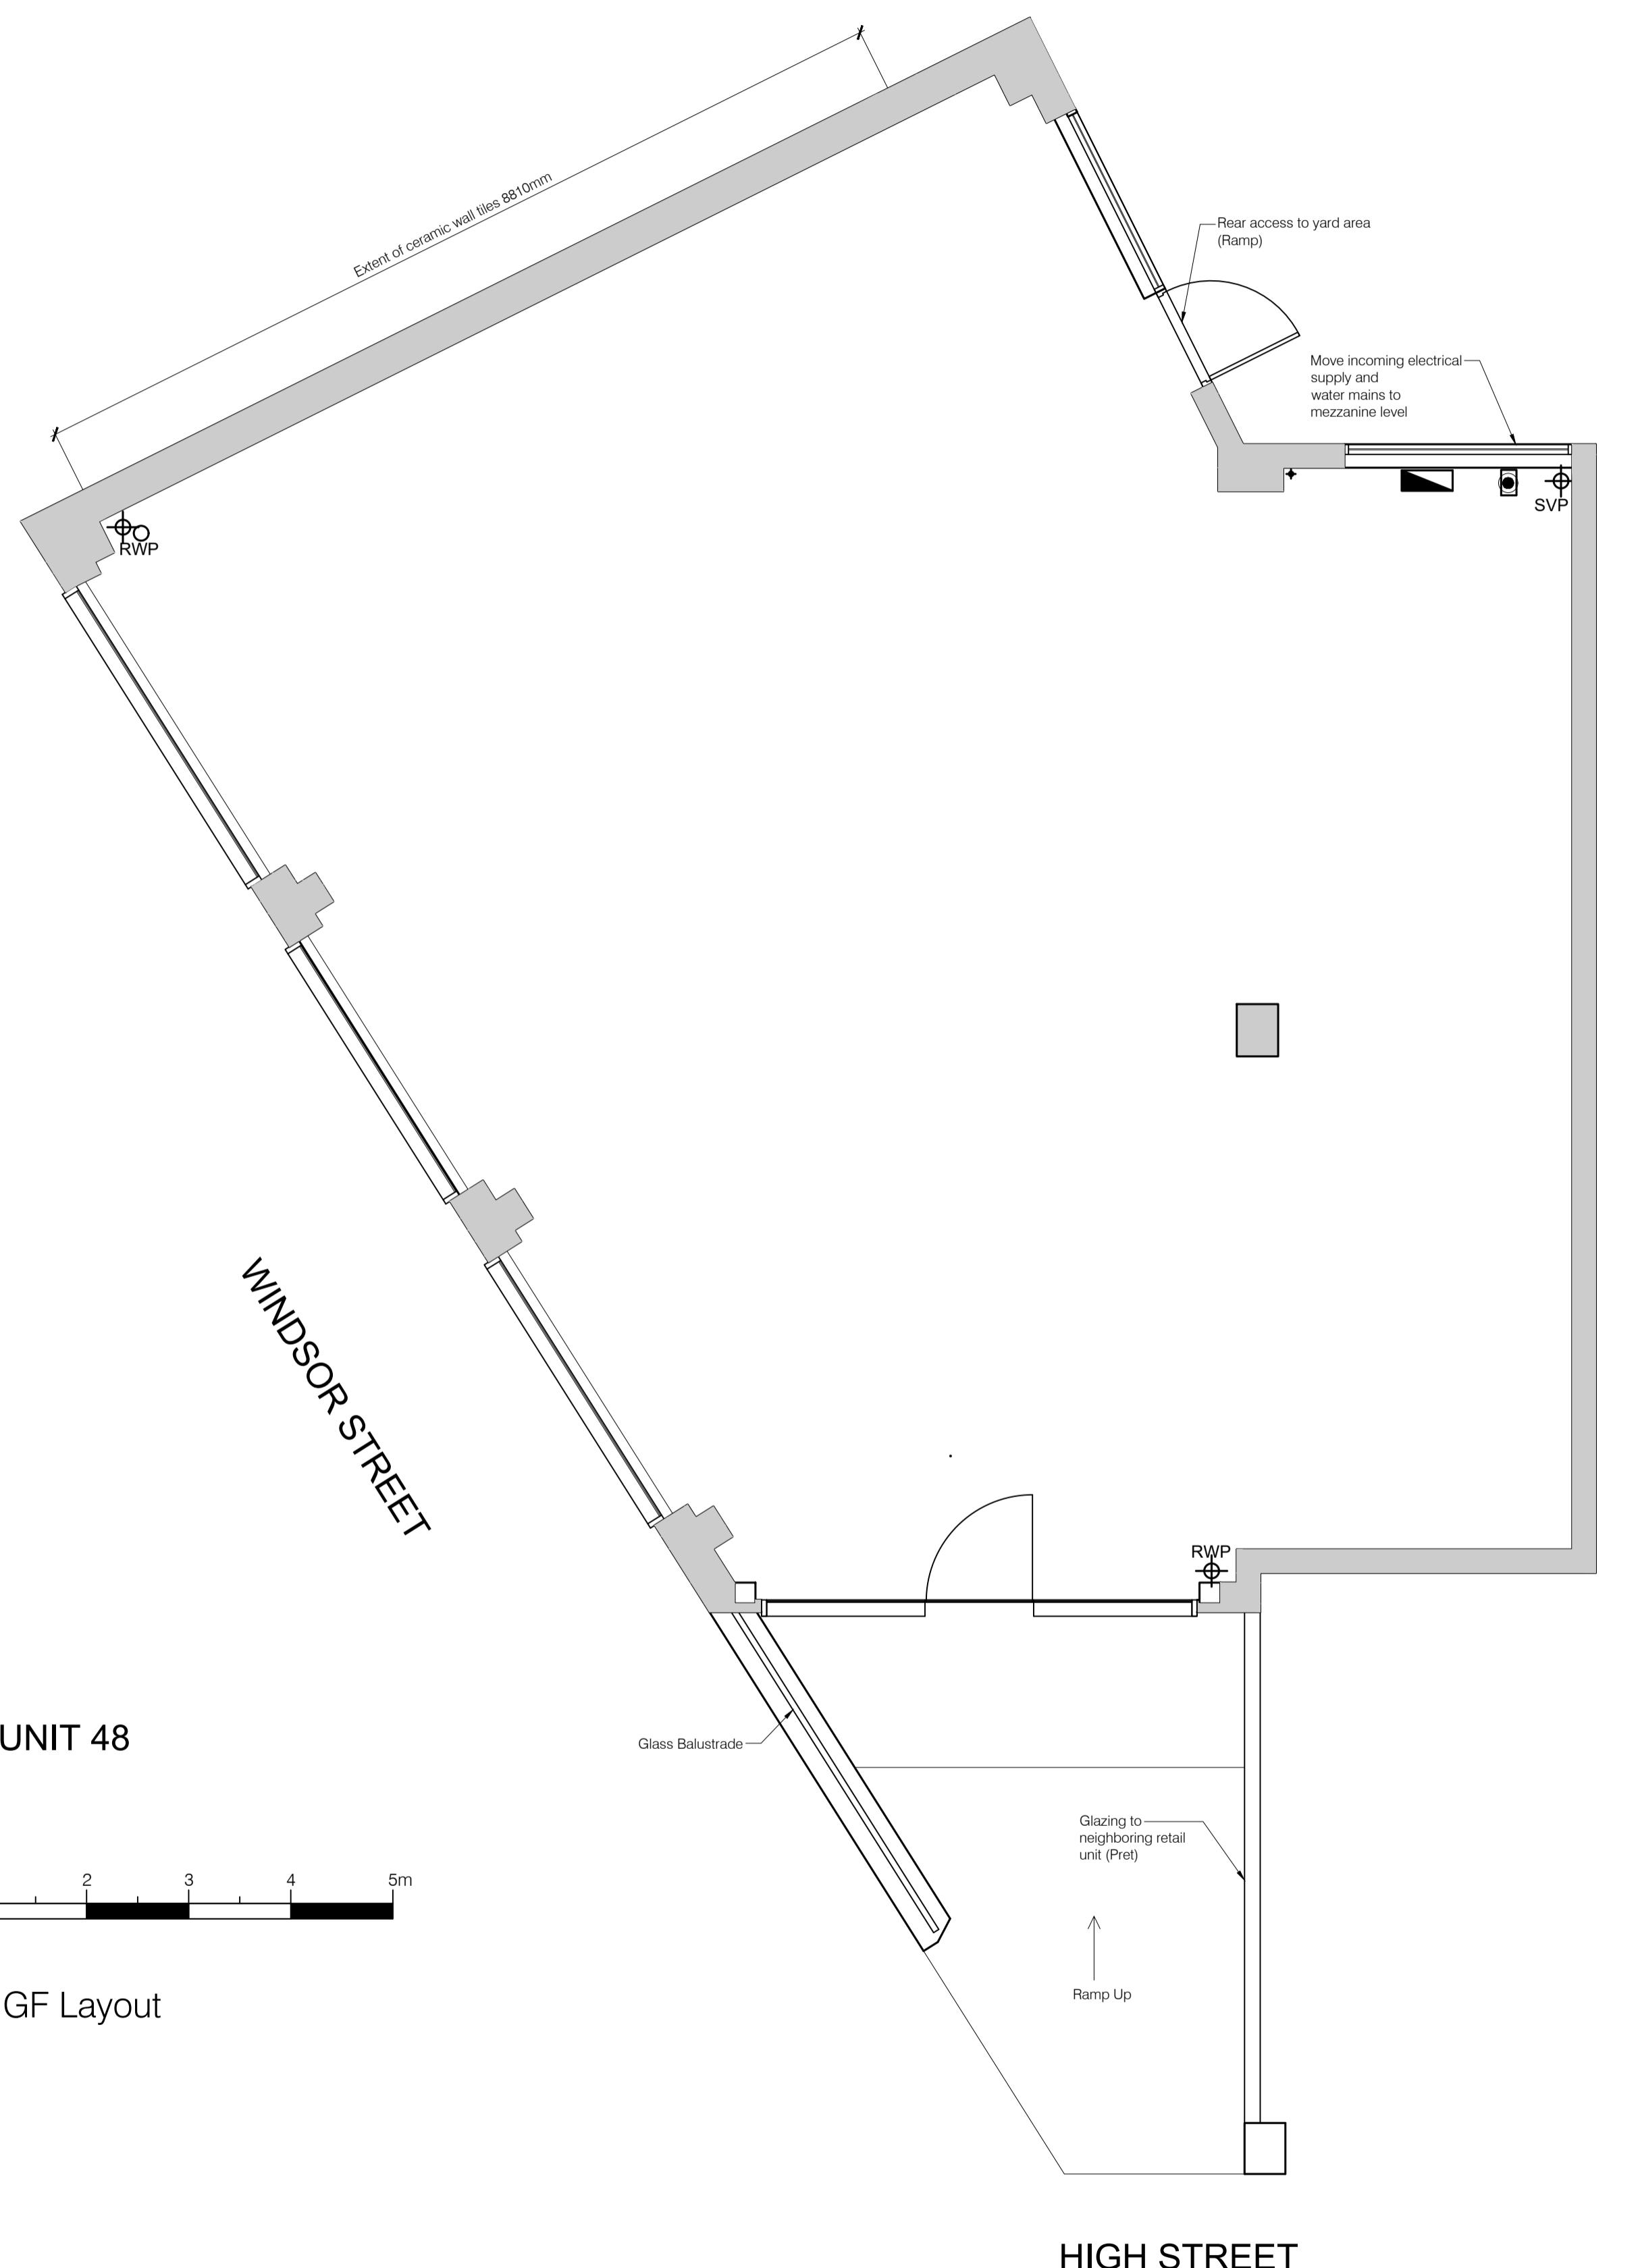

High Street

**PRELIMINARY ISSUE**

CLIENT  
CHIPOTLE  
PROJECT  
Uxbridge

TITLE  
Existing General Arrangement

DRAWN \_\_\_\_\_  
JG \_\_\_\_\_  
SCALE @ A1 \_\_\_\_\_  
1:50 \_\_\_\_\_  
DRAWING NO. \_\_\_\_\_  
Feb 2022  
5045/01/