
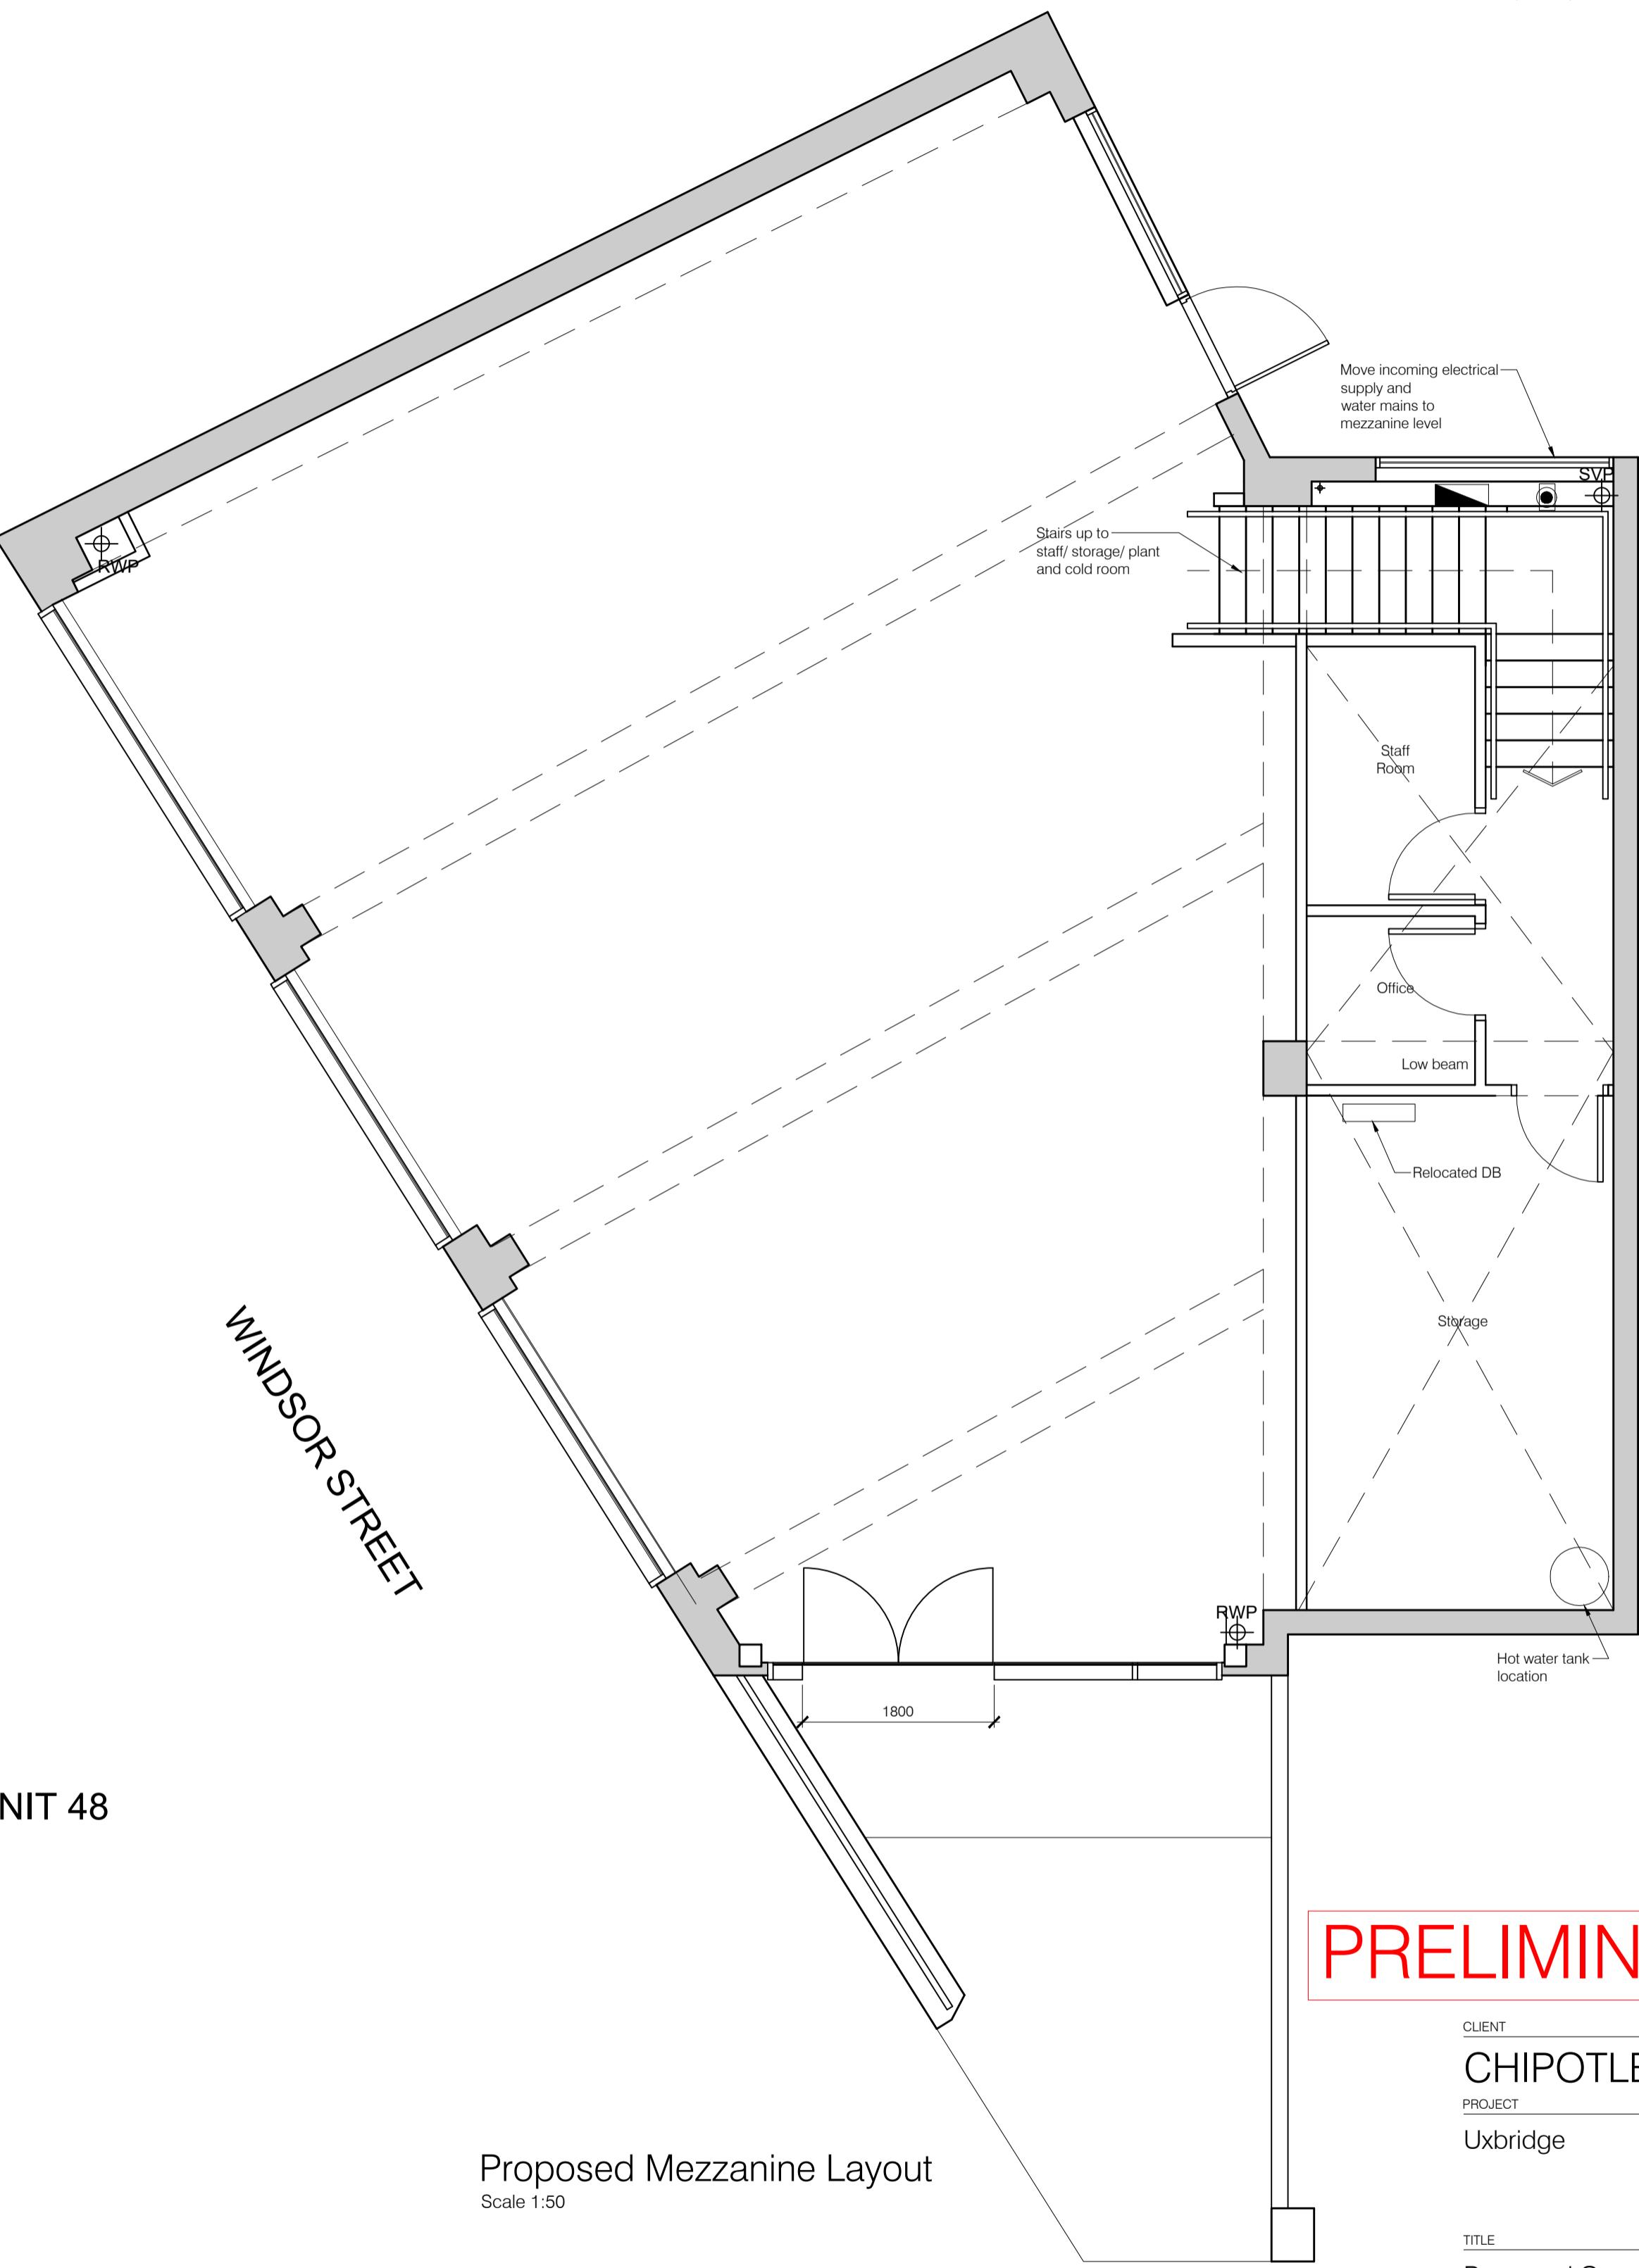


Rev	by	Date	Comment
A	VM	07.02.2022	update to suit client comments
B	VM	01.03.2022	Update to suit Mezz'
C	JG	17.03.2022	Dining shelf omitted
D	VM	15.06.2022	Updated to suit current catering drawing

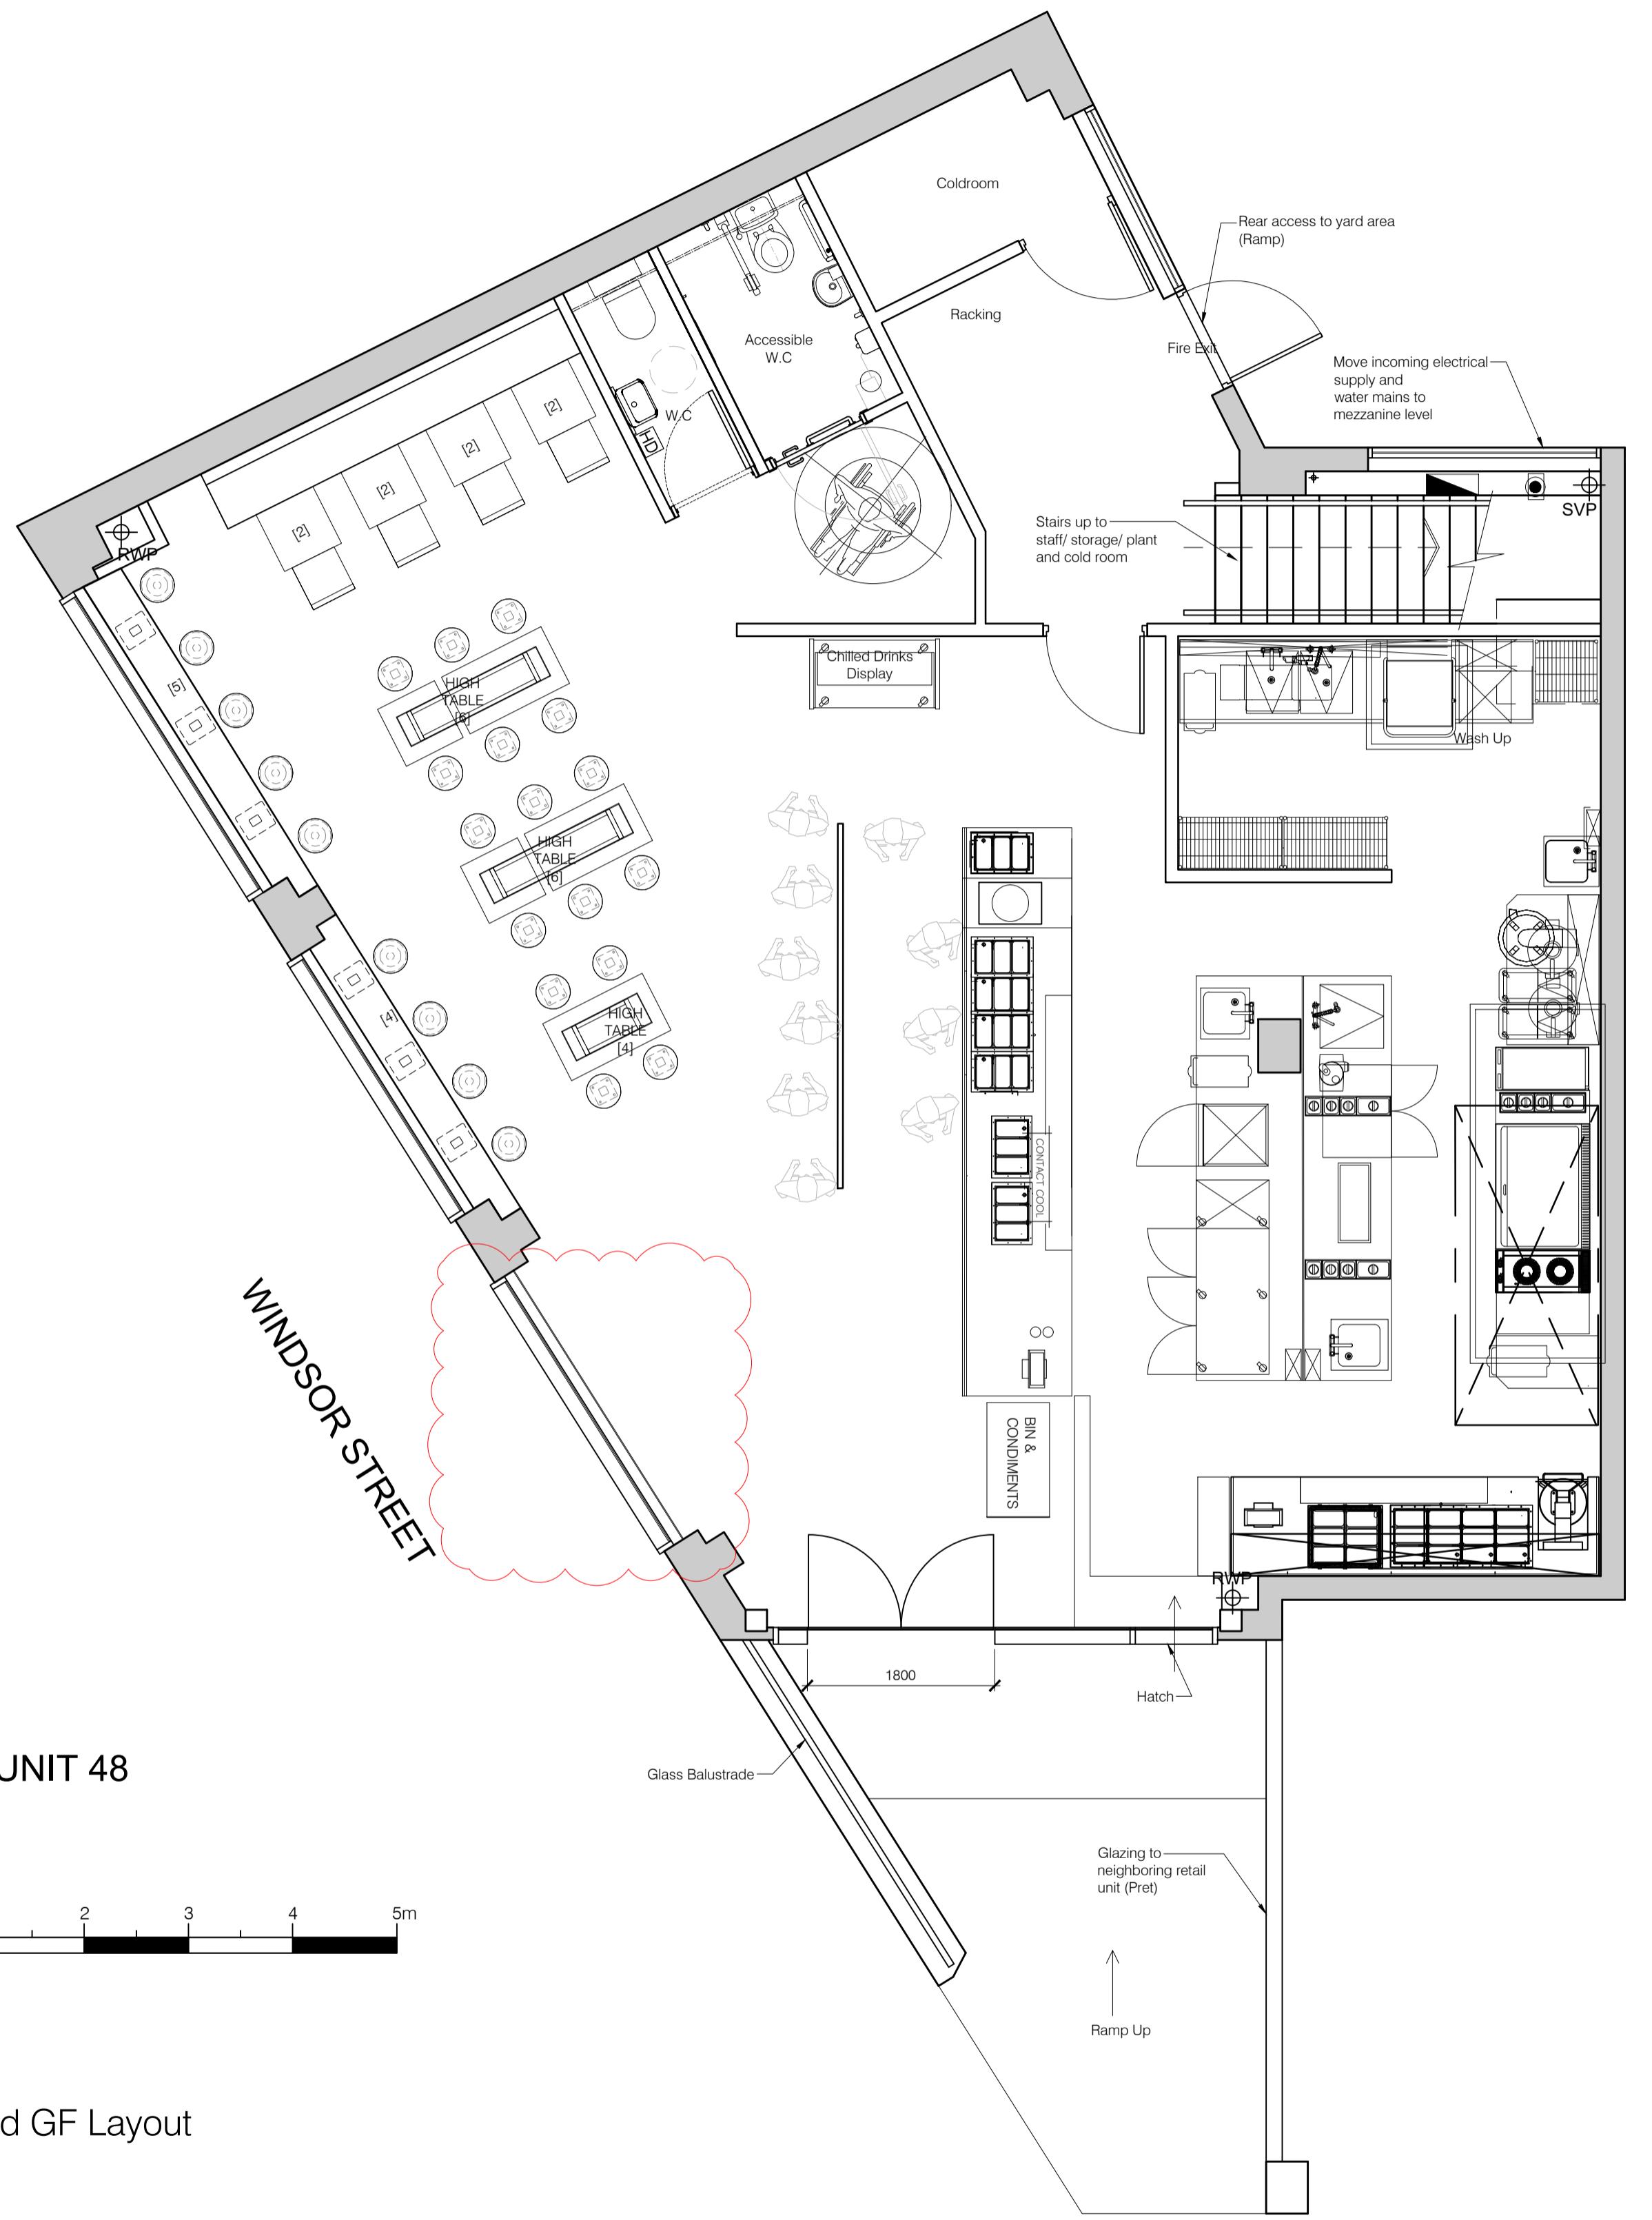

DRAWN
VM
SCALE @ A1
1:50
DRAWING NO.
5045/02/D

CHECKED
--
DATE
Feb 2022