


1

1

10 metres

SCALE BAR 1:100

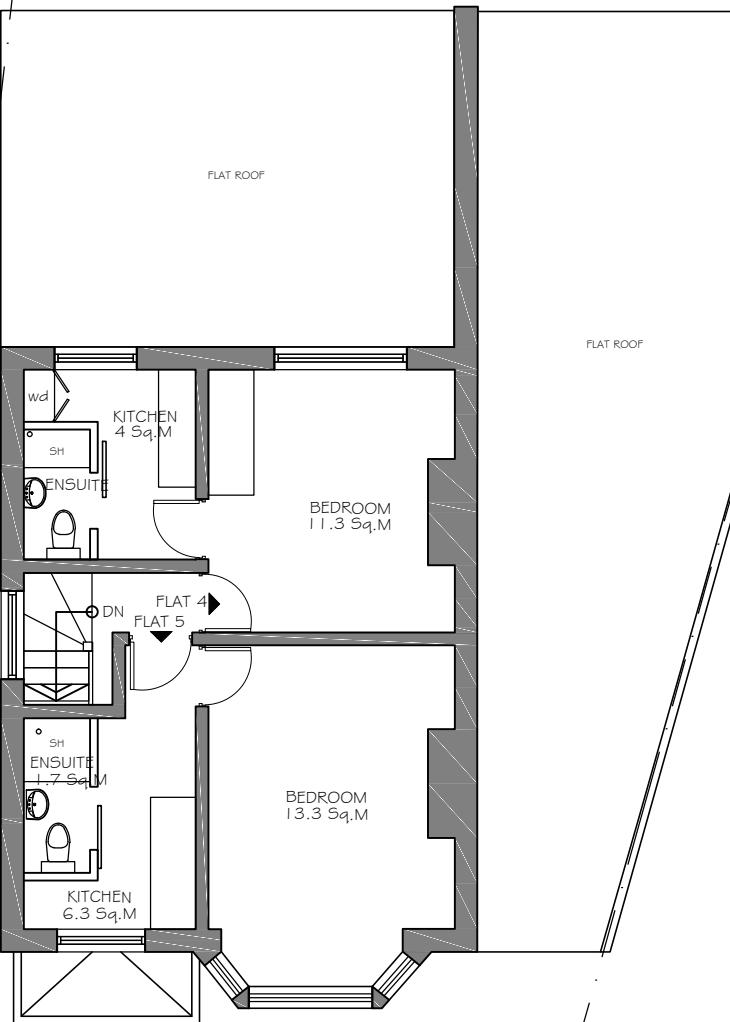

EXISTING FIRST FLOOR PLAN

NOTES

1. ALL THE DIMENSIONS TO BE CHECKED AT SITE AS WORK COMMENCES.
2. ANY DISCREPANCIES OR OMISSIONS FOUND IN THE DRAWINGS SHALL BE REPORTED TO THE ARCHITECT IMMEDIATELY.
3. FOLLOW WRITTEN DIMENSIONS ONLY AND DO NOT SCALE THE DRAWING.
4. ALL THE DIMENSIONS ARE IN MM UNLESS NOTED OTHERWISE.
5. THIS PROPOSAL MUST NOT BE USED FOR ANY OTHER PURPOSE OTHER THAN STATED D.B.F.I.Q.W.

REVISION NOTES:

PROJECT-

81 BEDWELL GARDENS
HAYES
UB3 4EE

DRAWING STATUS
PLANNING

DRAWING TITLE

SCALE- 1:100/A3	DRAWN BY-
DATE- JULY 2024	PROJ NO -
DRG NO-AR-P03	REVISION-
CAD FILE	

ARCHITECTS :
A & N ARCHITECTS LTD.

©COPYRIGHT

THIS DRAWING IS THE PROPERTY OF A & N ARCHITECTS
AND
SHALL NOT BE COPIED, REPRODUCED OR USED FOR THE
PURPOSE OTHER THAN WHICH IT HAS BEEN PREPARED.