


PROPOSED FIRST FLOOR PLAN  
(Existing flats enlarged  
through extensions)

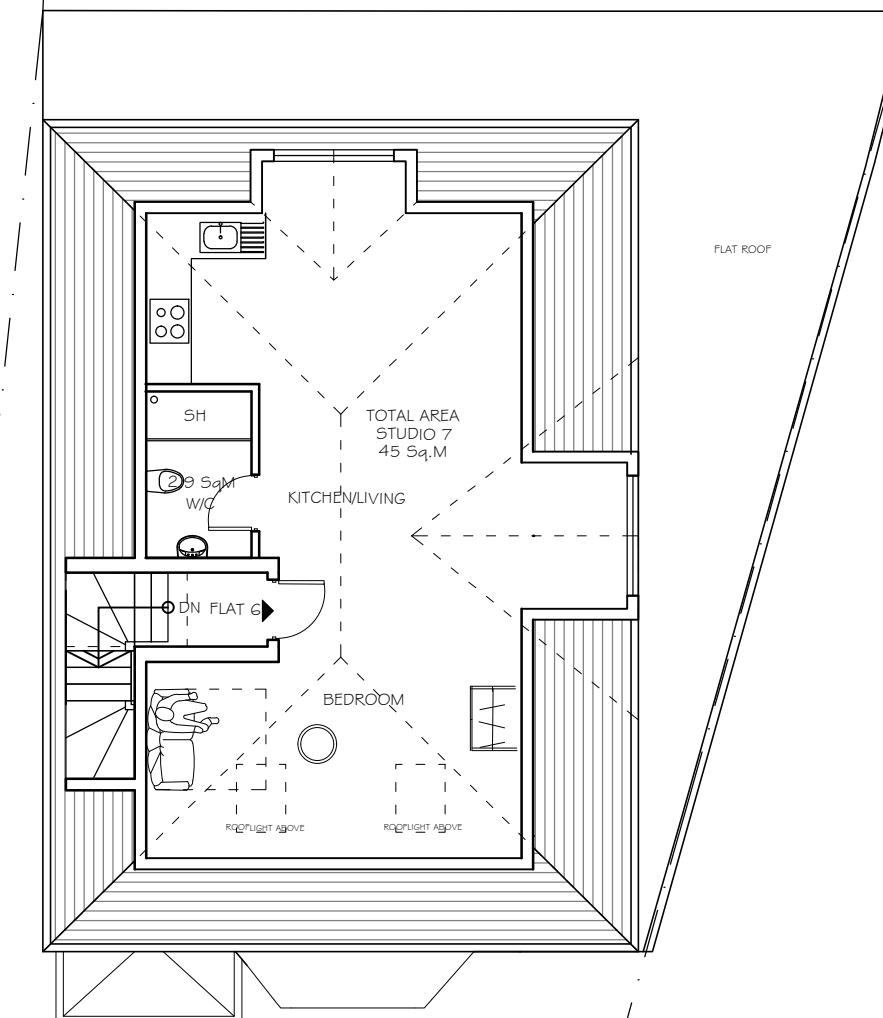

## PROPOSED ATTIC PLAN

0 1 2 5 10 metres  
SCALE BAR 1:100

10 metres

NOTES

1. ALL THE DIMENSIONS TO BE CHECKED AT SITE AS WORK COMMENCES.
2. ANY DISCREPANCIES OR OMISSIONS FOUND IN THE DRAWINGS SHALL BE REPORTED TO THE ARCHITECT IMMEDIATELY.
3. DRAWINGS ARE WRITTEN DIMENSIONS ONLY AND DO NOT SCALE THE DRAWING.
4. ALL THE DIMENSIONS ARE IN MM UNLESS NOTED OTHERWISE.
5. THIS PROPOSAL MUST NOT BE USED FOR ANY OTHER PURPOSE OTHER THAN STATED BELOW.

## REVISION NOTES:

PROJECT-  
81 BEDWELL GARDENS  
HAYES  
UB3 4EE

DRAWING STATUS  
**PLANNING**

DRAWING TITLE

SCALE- 1:100/A3	DRAWN BY -
DATE- JULY 2024	PROJ NO -
DRG NO- <b>AR-P07</b>	REVISION- <b>1</b>

ARCHITECTS :  
**A & N ARCHITECTS**

© COPY RIGHT  
THIS DRAWING IS THE PROPERTY OF A & N ARCHITECTS  
AND  
SHALL NOT BE COPIED, REPRODUCED OR USED FOR THE  
PURPOSE OTHER THAN WHICH IT HAS BEEN PREPARED.