



GROUND FLOOR

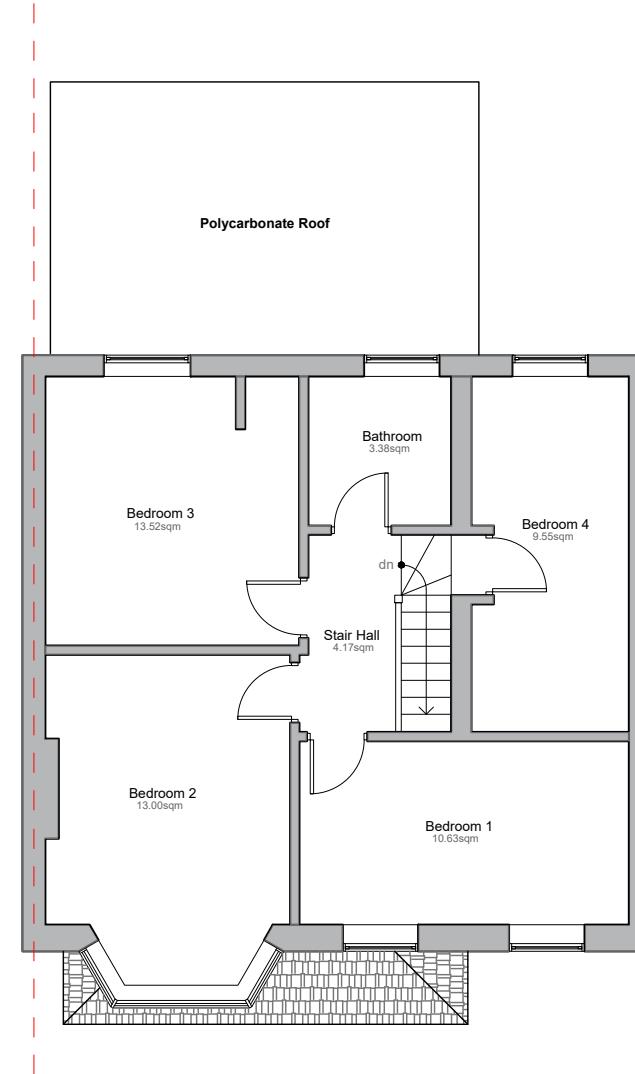



FIRST FLOOR

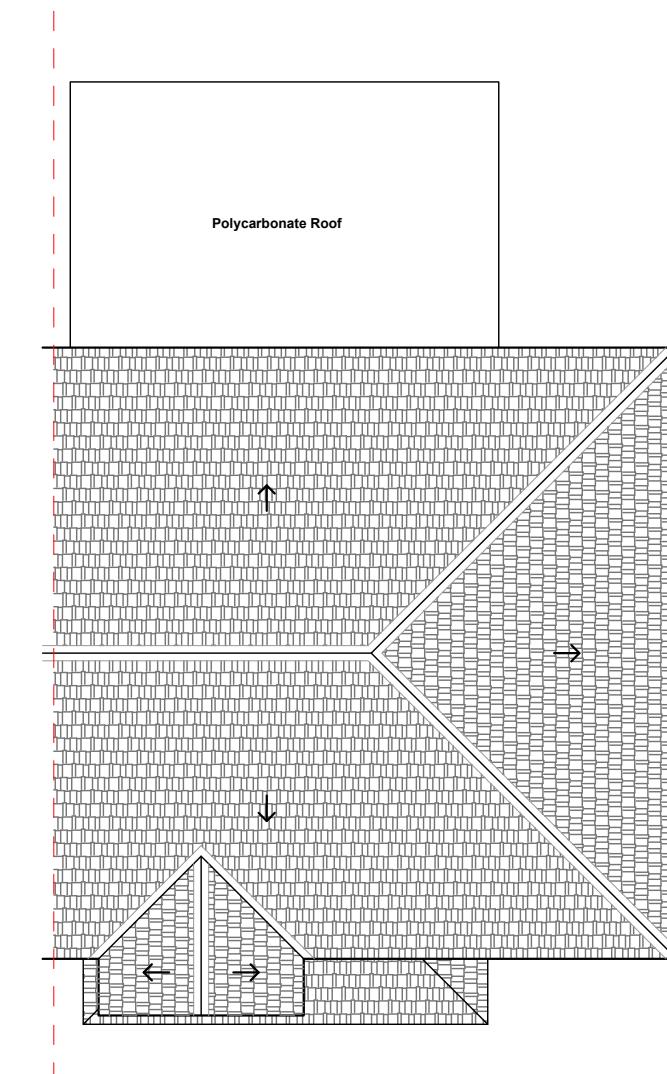


ROOF PLAN

| Revision | Revision Date |
|----------|---------------|
| | |
| | |
| | |
| | |

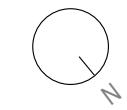

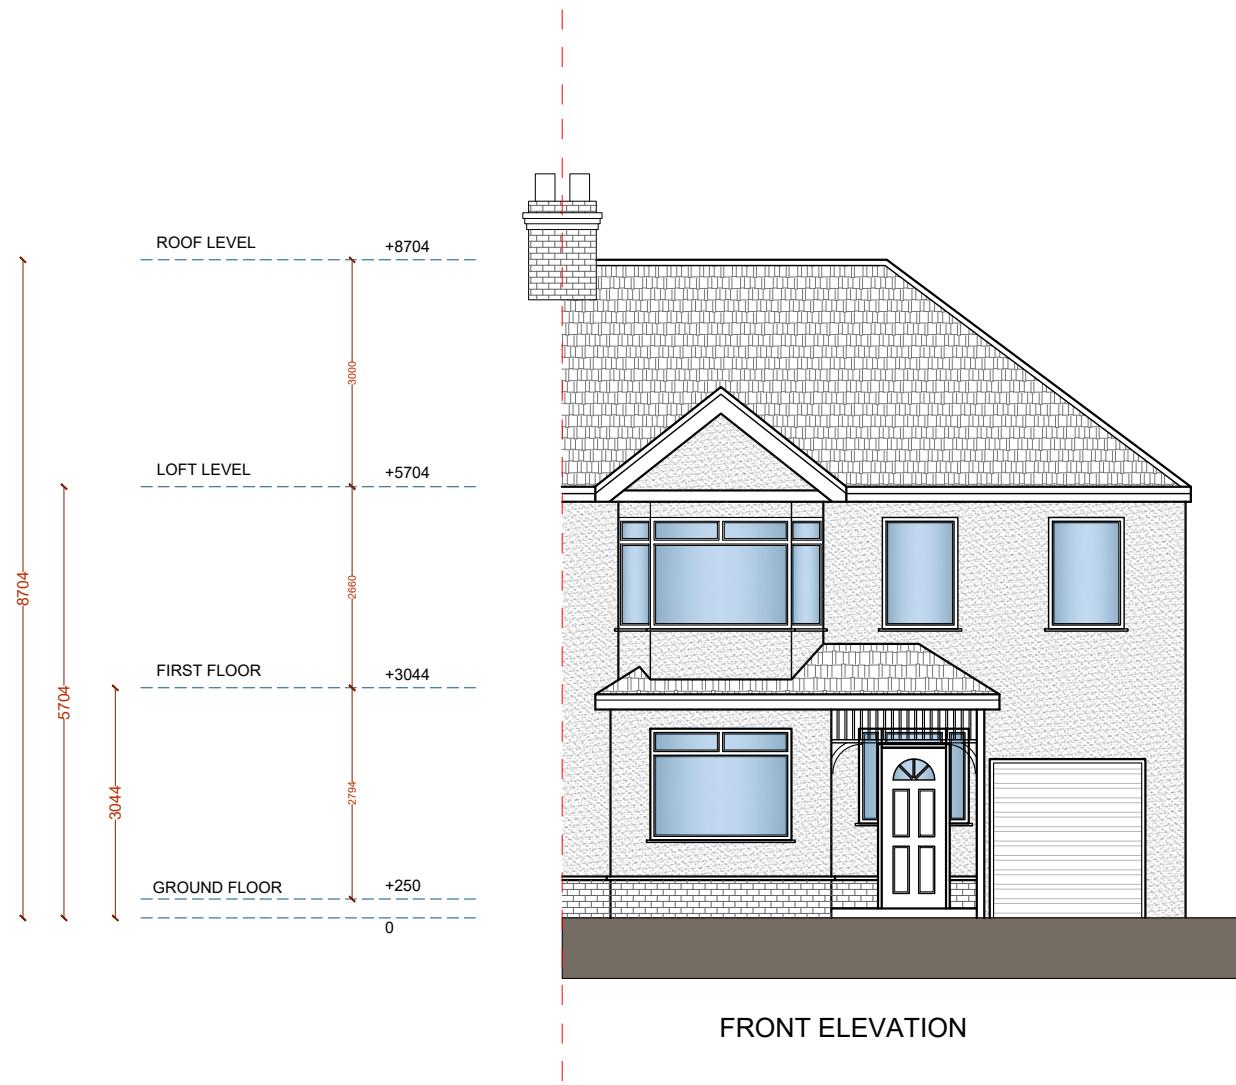


FRONT ELEVATION

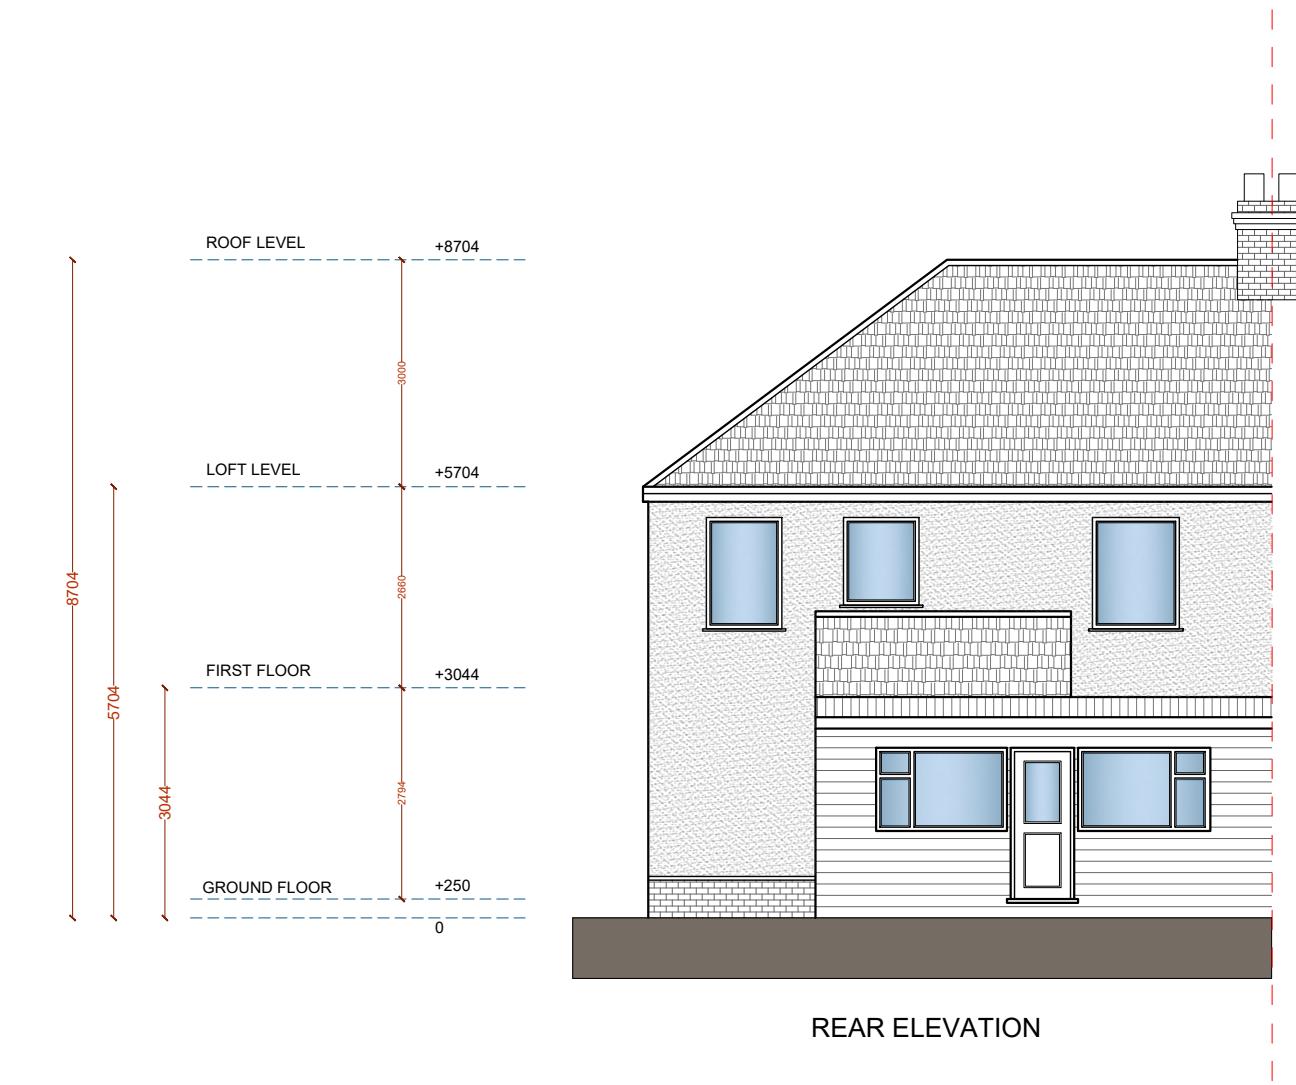


REAR ELEVATION

| Revision | Revision Date |
|----------|---------------|
| | |
| | |
| | |
| | |

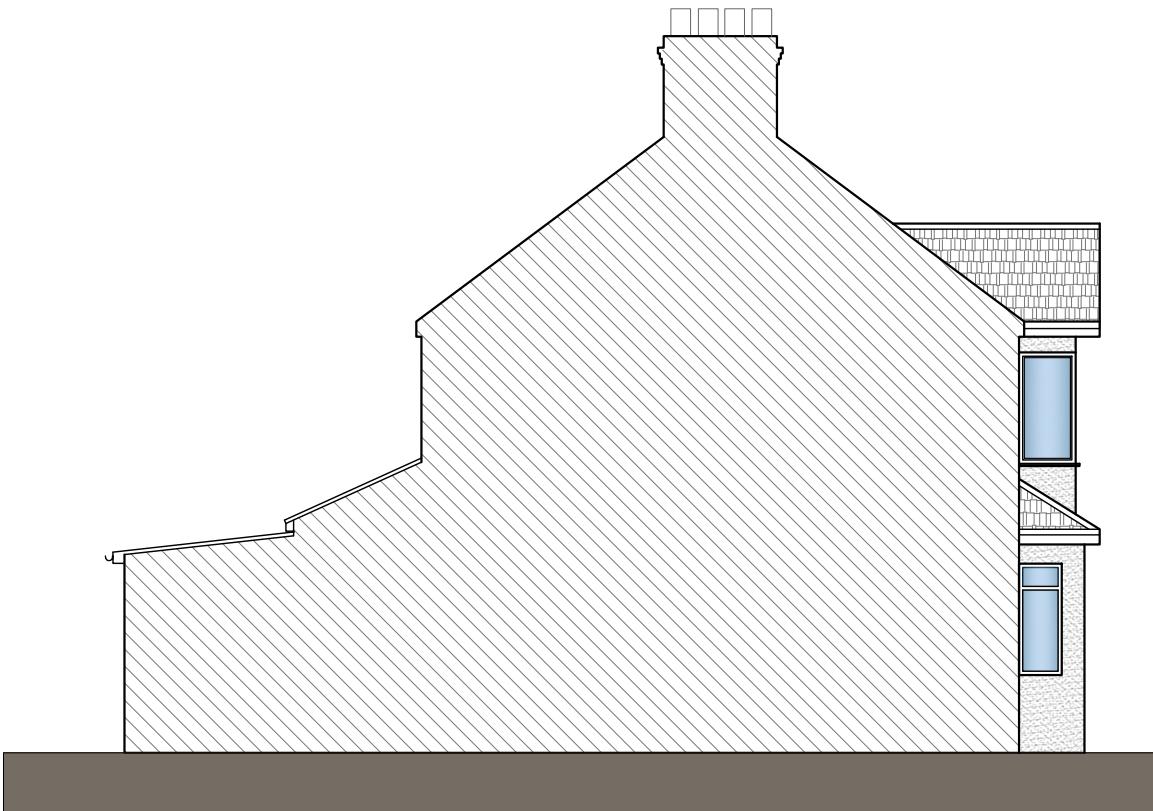

LEFT SIDE ELEVATION

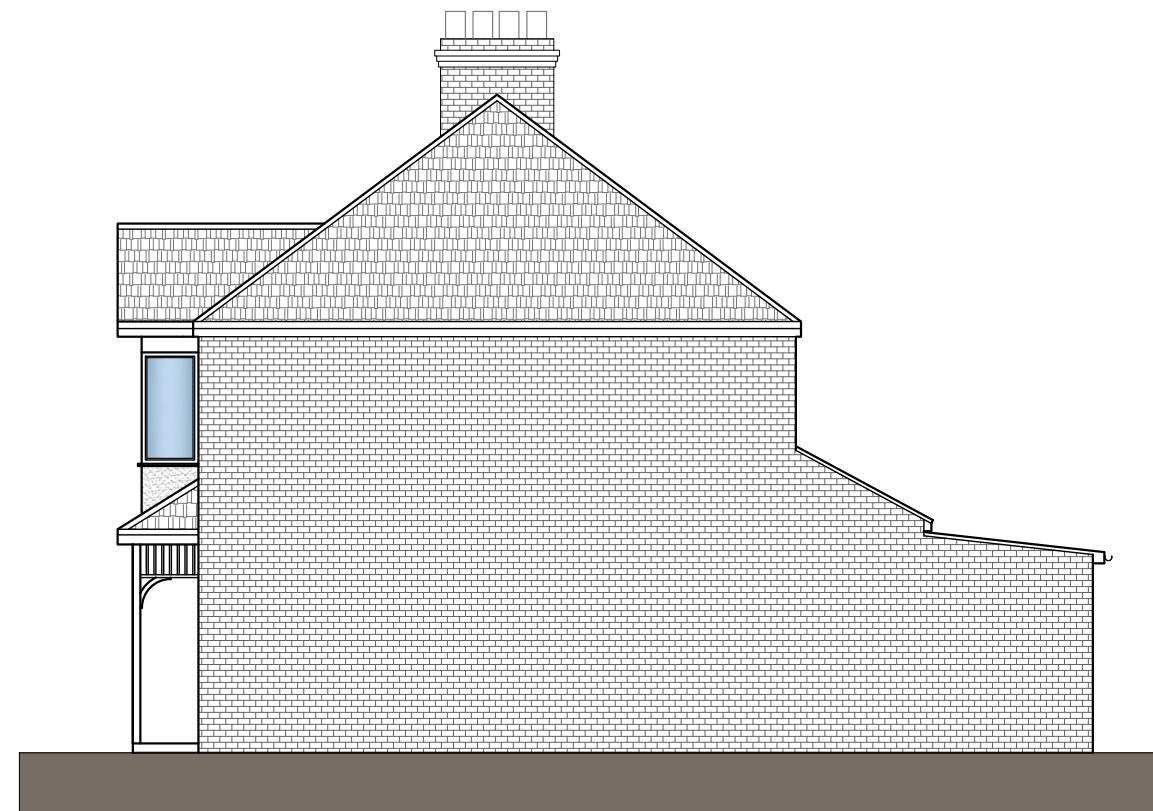

RIGHT SIDE ELEVATION


| Revision | Revision Date |
|----------|---------------|
| | |
| | |
| | |
| | |

ADDRESS

105 Hayes End Rd, Hayes UB4 8EL, UK

0 1 2 5m

1:100@A3

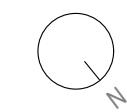

SHEET N.

E003

DRAWING TITLE

Existing Side Elevations

DATE:

02/08/2024

SCALE

1:100 @ A3

Copyright in the design and this drawing is the property of Excel Planning Ltd. Reproduction in whole or in part is forbidden without written permission of Excel Planning Ltd. This drawing must be read in conjunction with all other relevant documentation and drawings.

Excel Planning Ltd accepts no liability for any expense, loss or damage of whatsoever nature and however arising from any variation which has not been referred to them and their approval obtained.

Do not scale from this drawing, only figured dimensions are to be used. All dimensions to be cross-checked on-site prior to manufacture and construction. Any discrepancies to be reported to Excel Planning Ltd immediately.




| Revision | Revision Date |
|----------|---------------|
| | |
| | |
| | |
| | |

ADDRESS

105 Hayes End Rd, Hayes UB4 8EL, UK

0 1 2 5m

1:100@A3

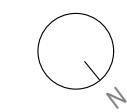

SHEET N.

E004

DRAWING TITLE
Existing Section

DATE:
02/08/2024

SCALE
1:100 @ A3

Copyright in the design and this drawing is the property of Excel Planning Ltd. Reproduction in whole or in part is forbidden without written permission of Excel Planning Ltd. This drawing must be read in conjunction with all other relevant documentation and drawings.

Excel Planning Ltd accepts no liability for any expense, loss or damage of whatsoever nature and however arising from any variation which has not been referred to them and their approval obtained.

Do not scale from this drawing, only figured dimensions are to be used.
All dimensions to be cross-checked on-site prior to manufacture and construction. Any discrepancies to be reported to Excel Planning Ltd immediately.