




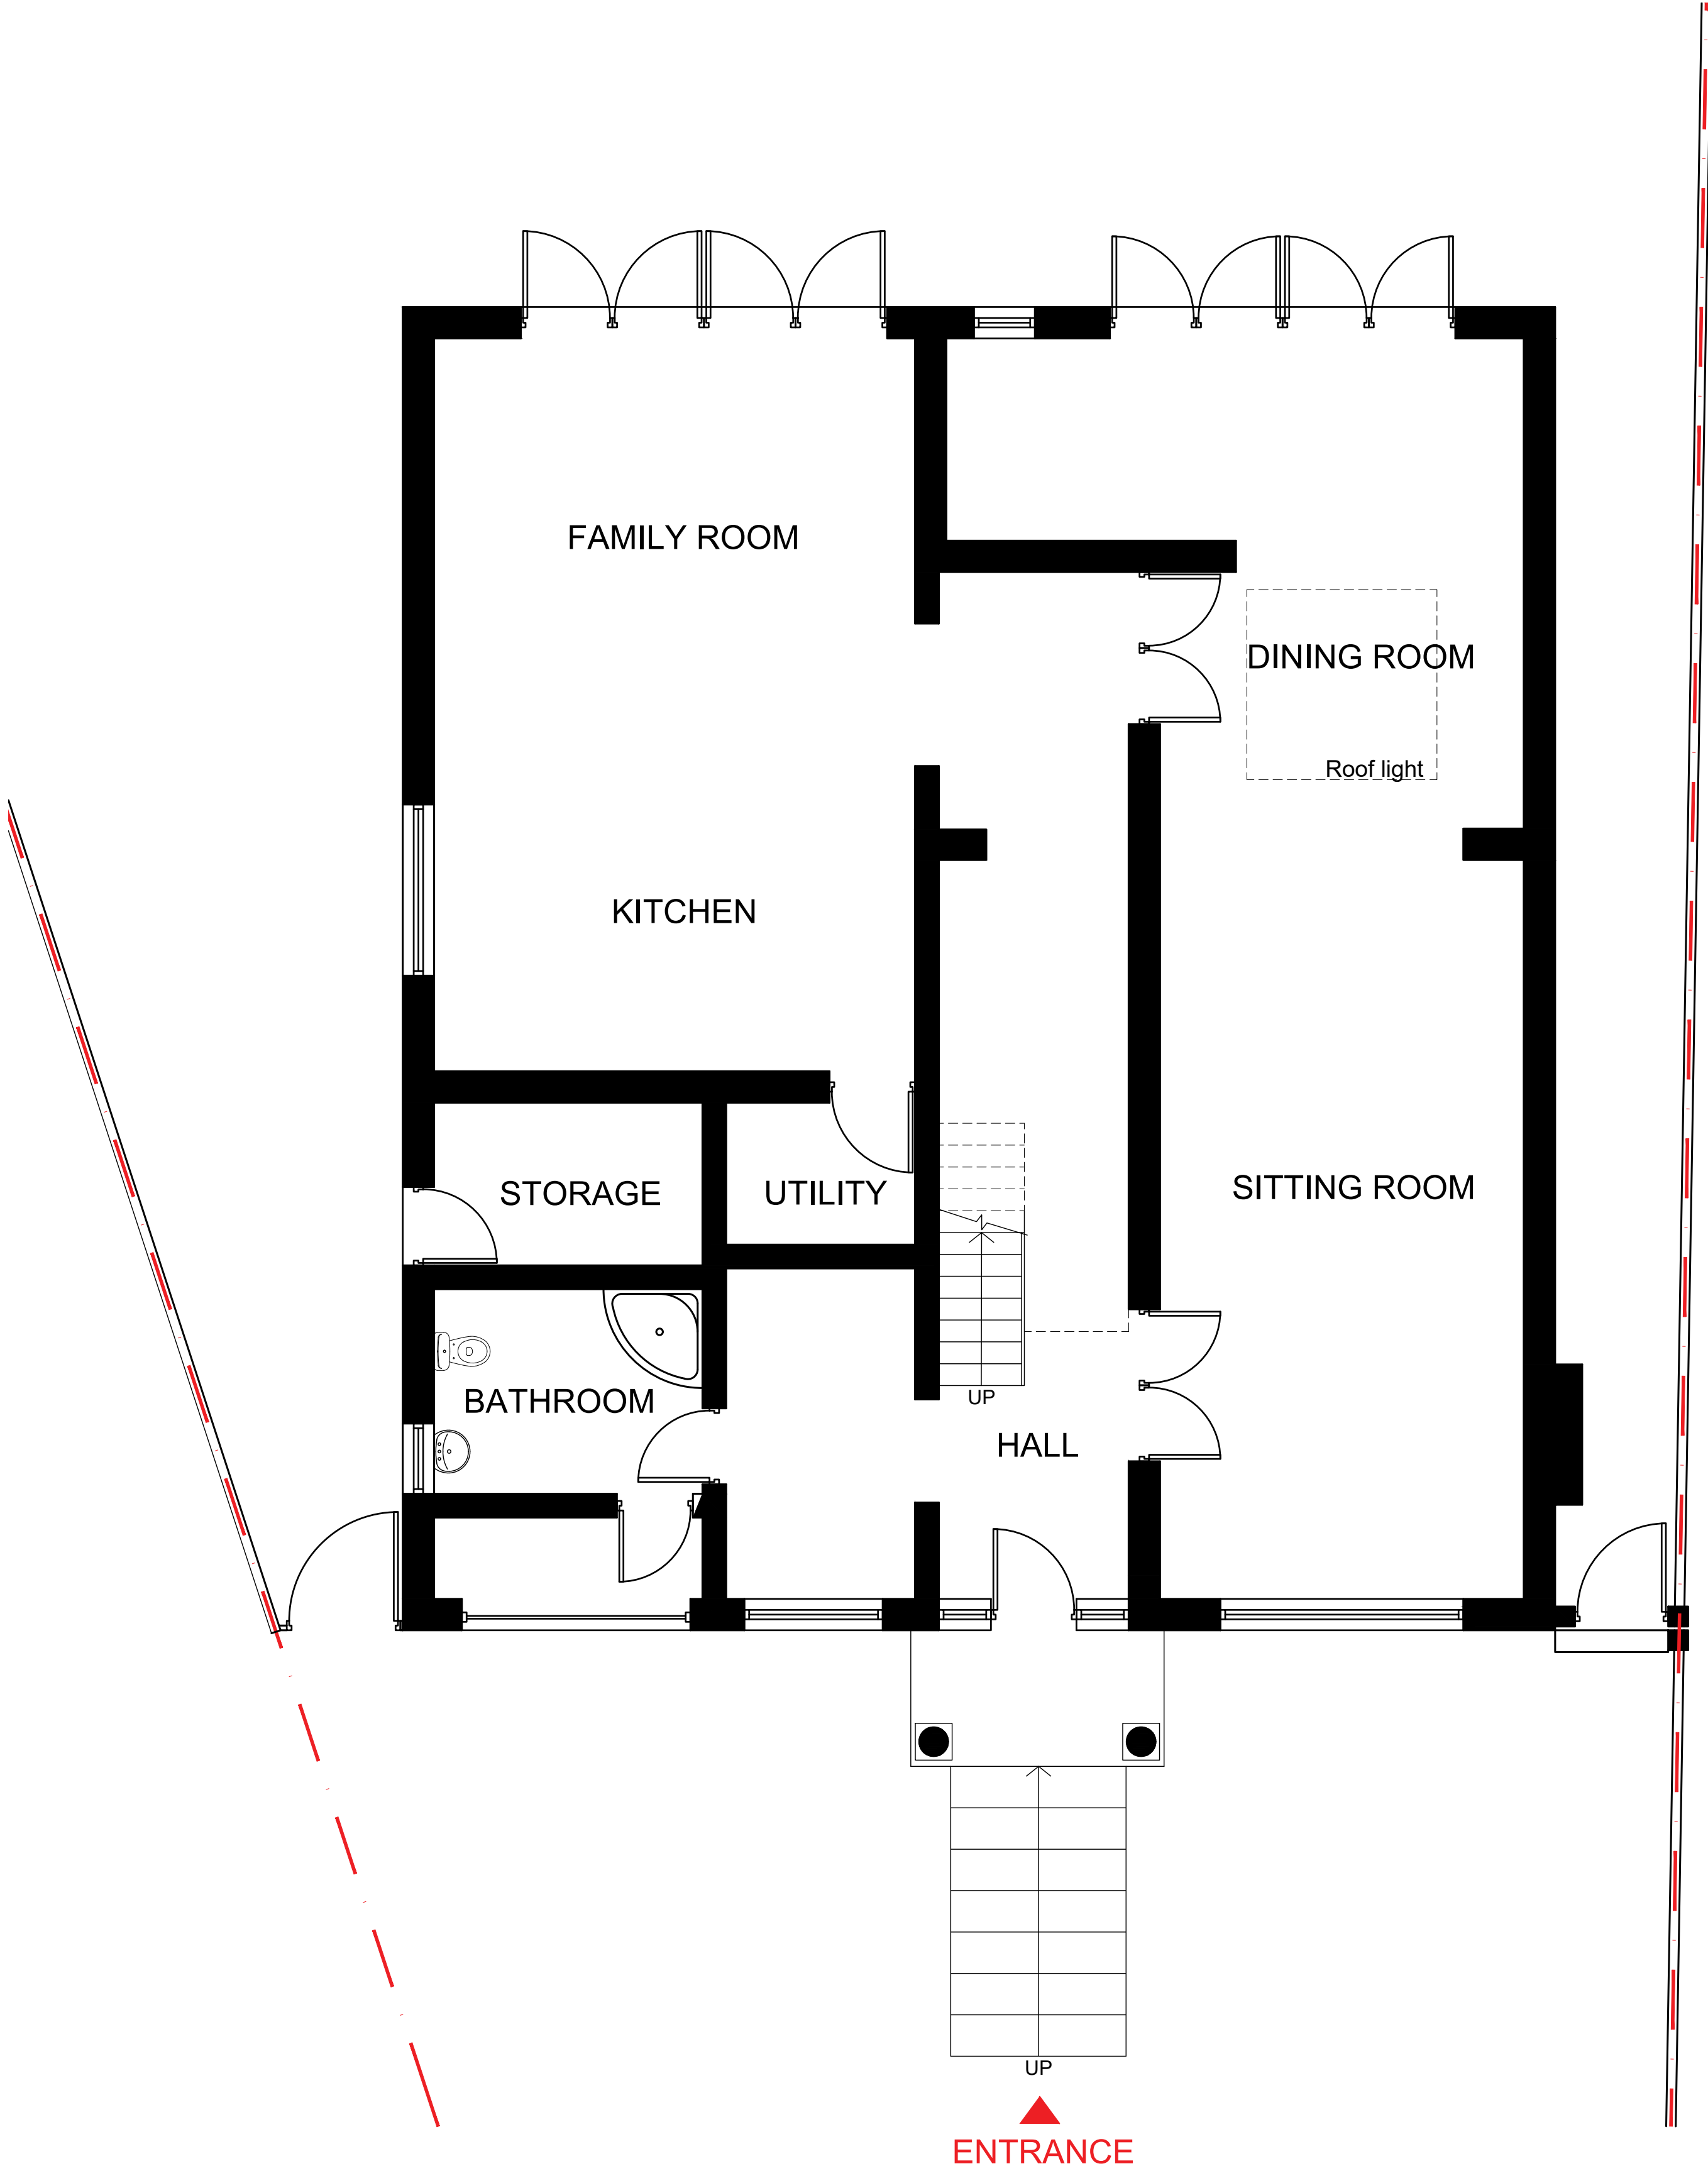

EXISTING  
GROUND FLOOR

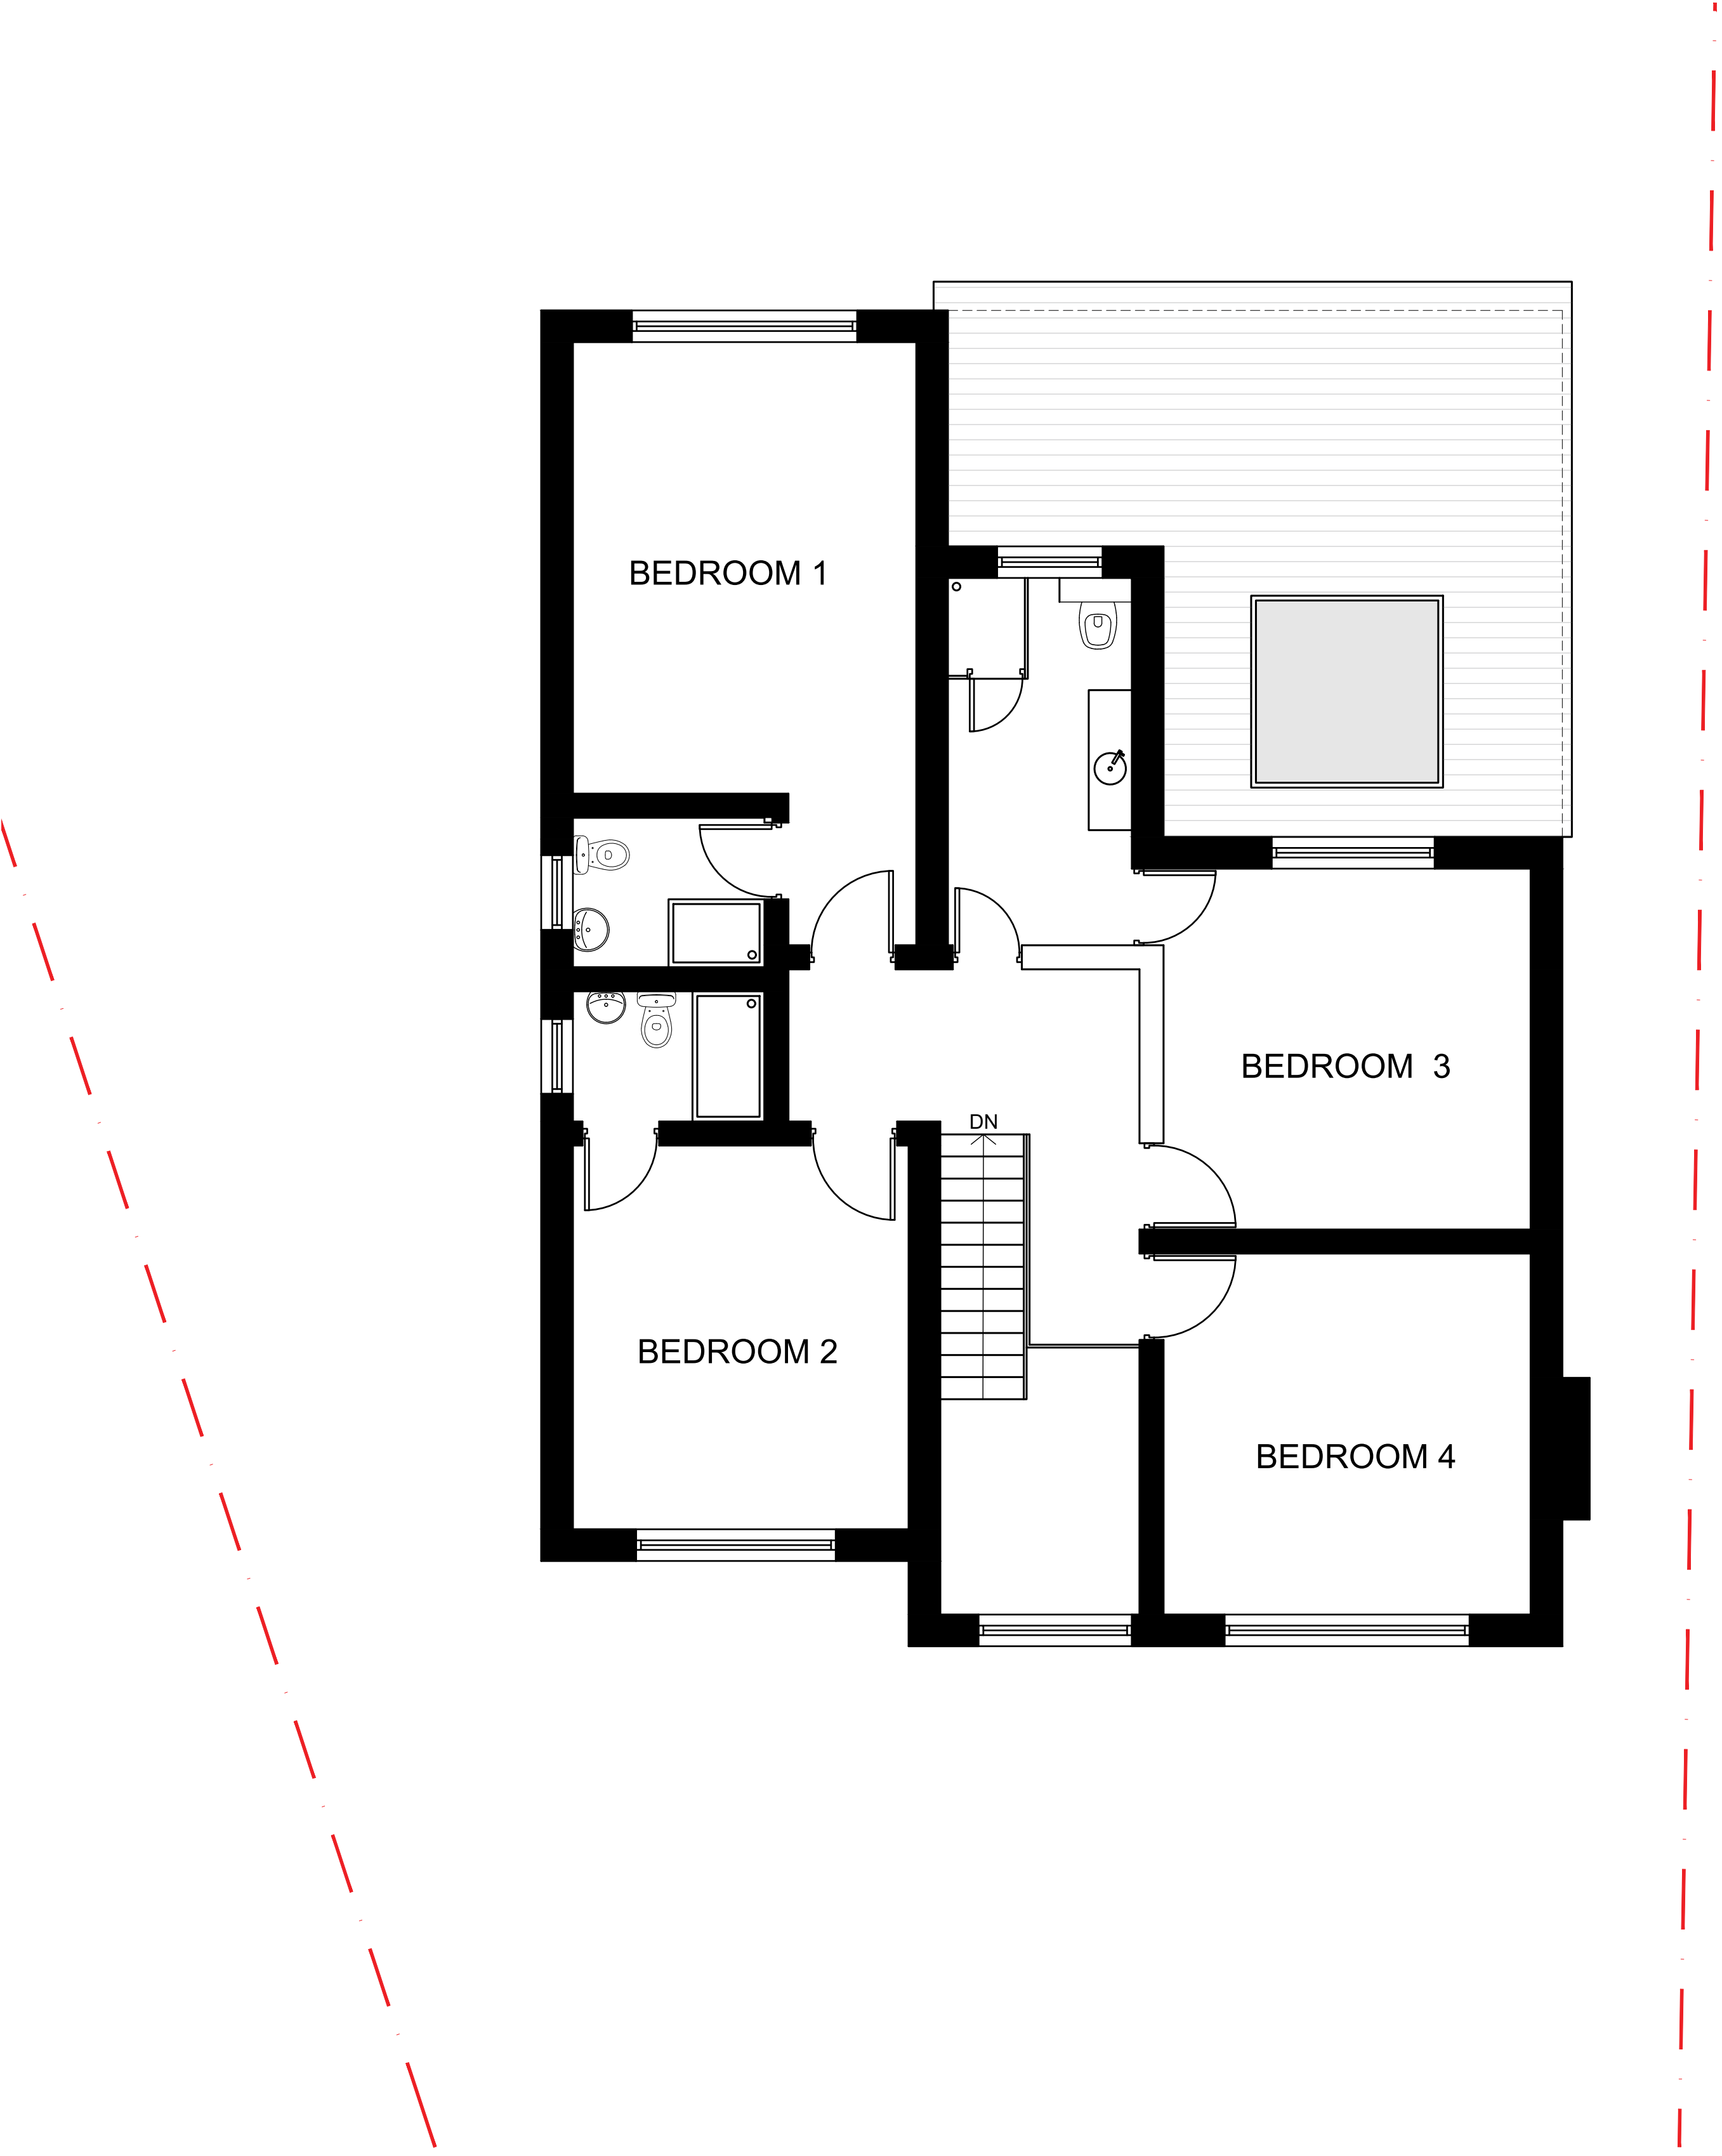

EXISTING  
FIRST FLOOR

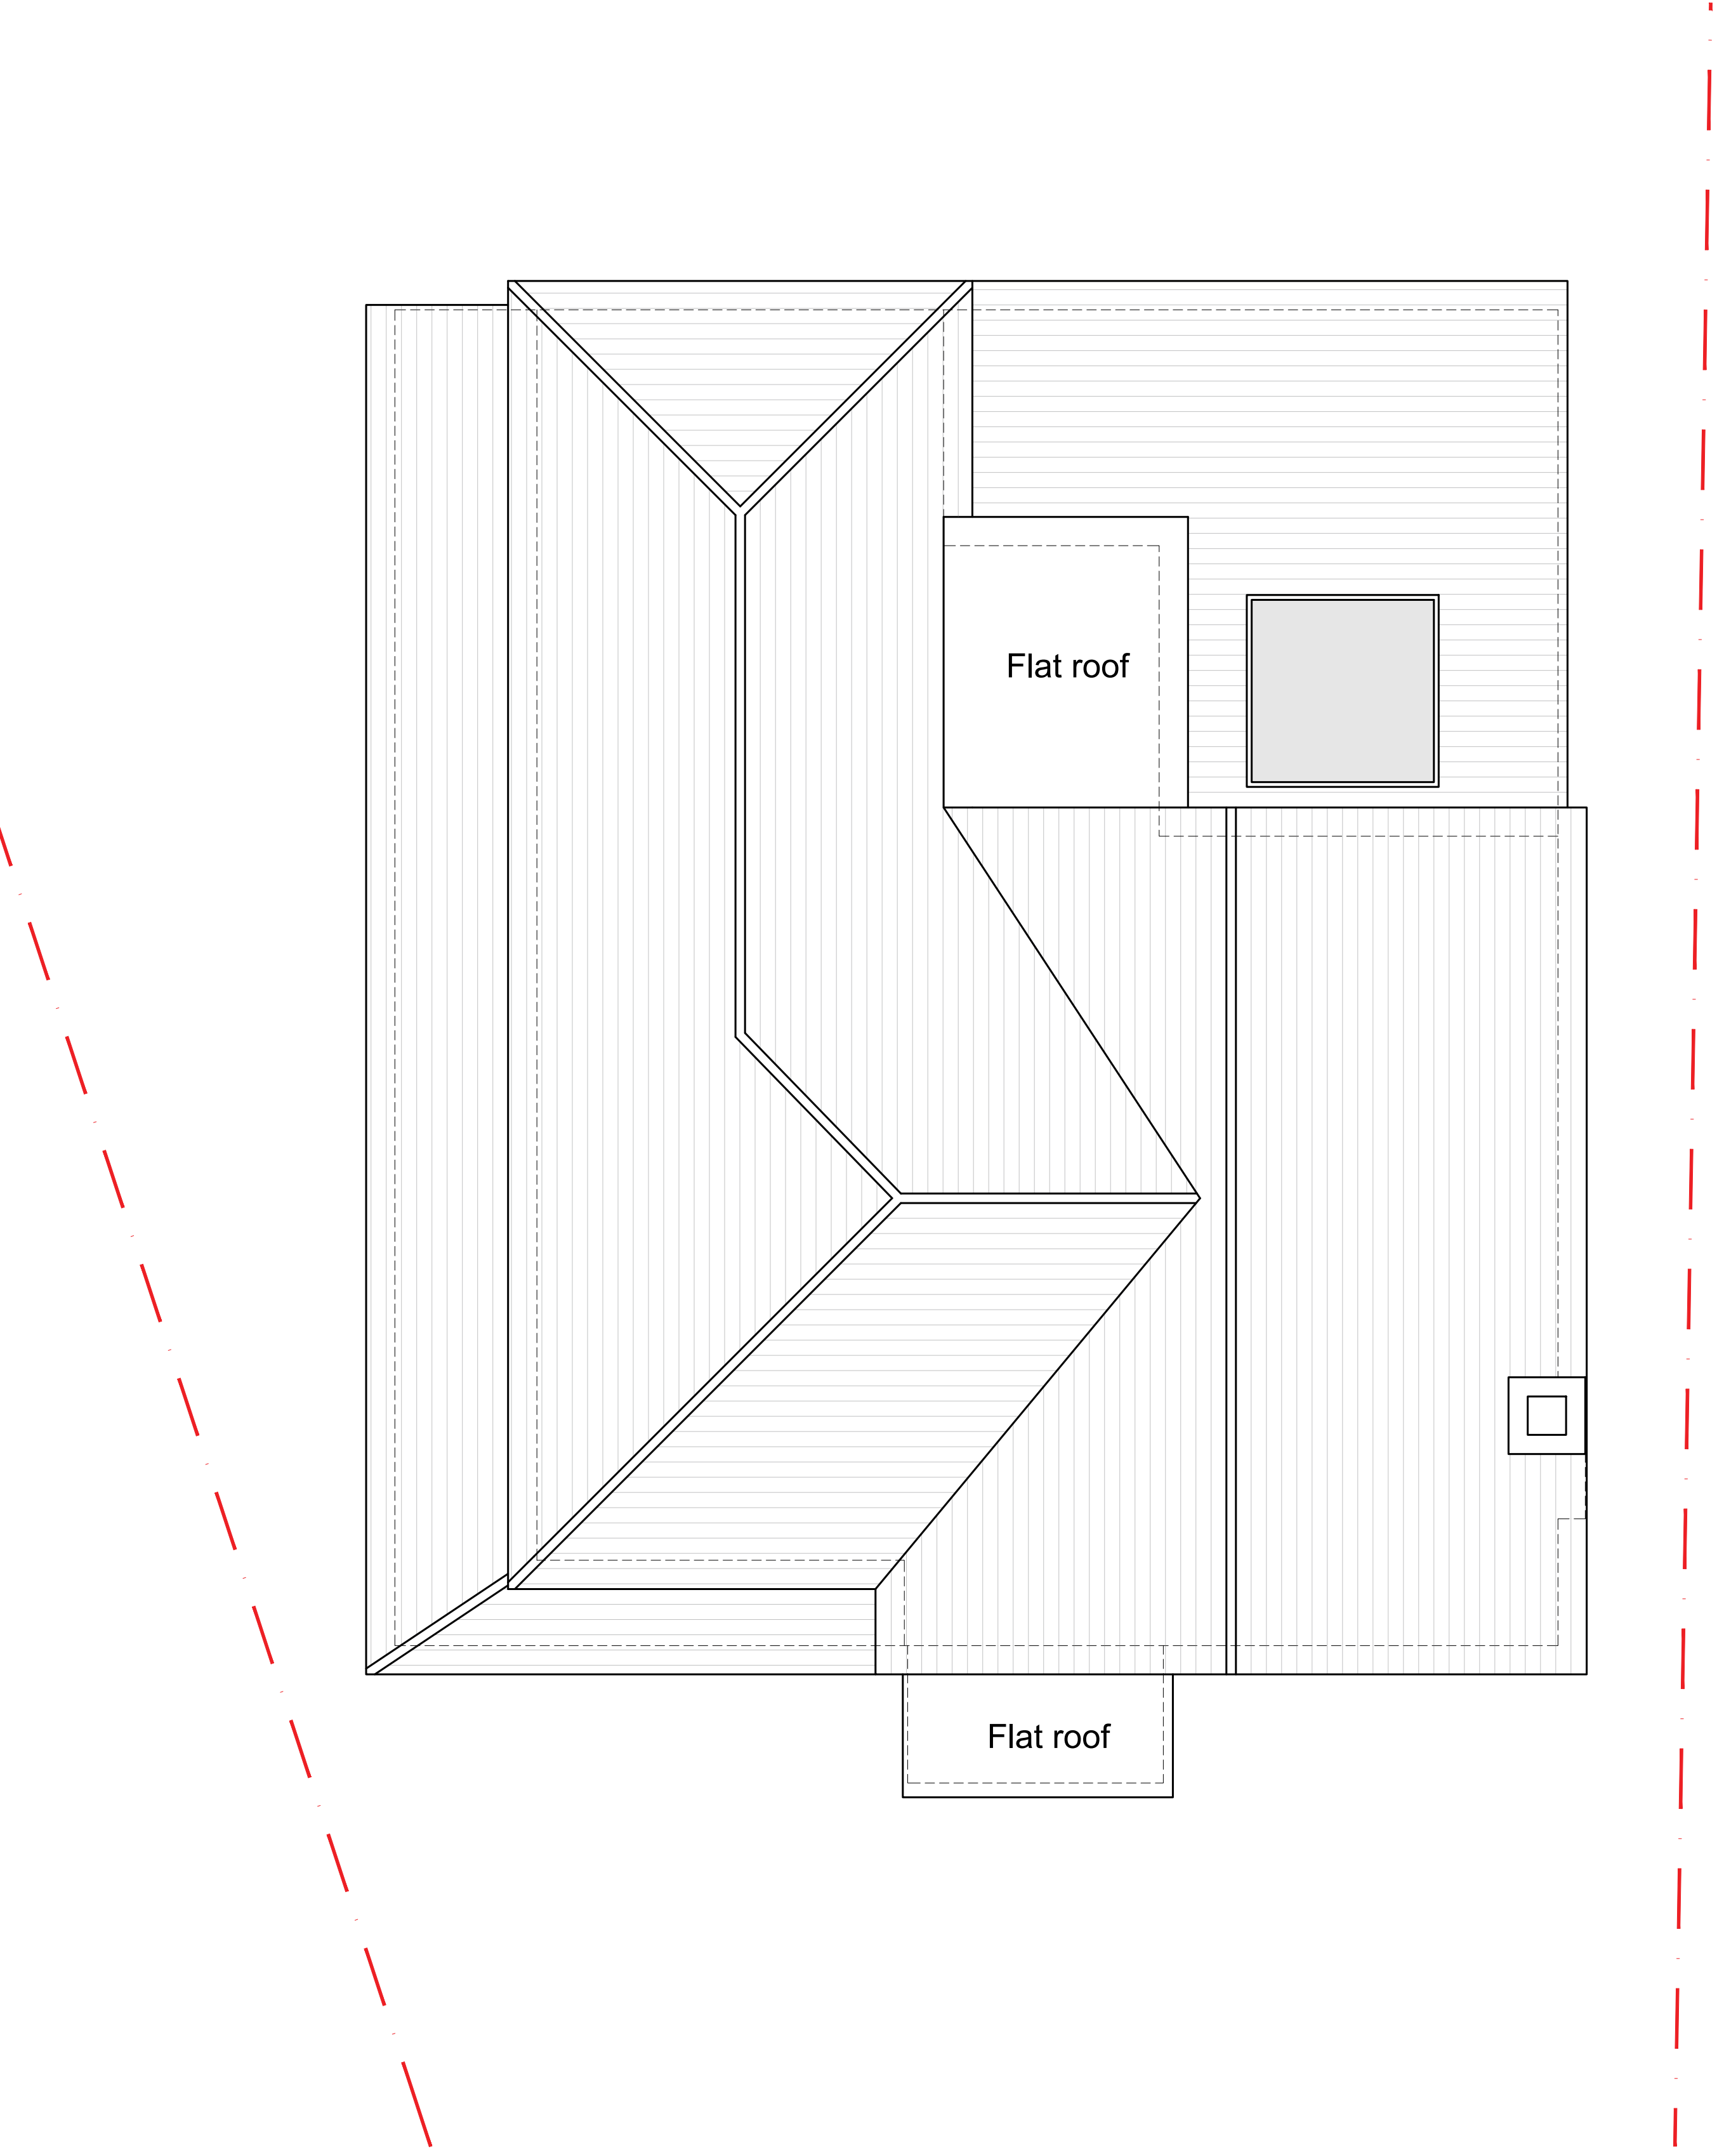

EXISTING  
ROOF