





ELEVATION
Scale: 1:50 @ A2

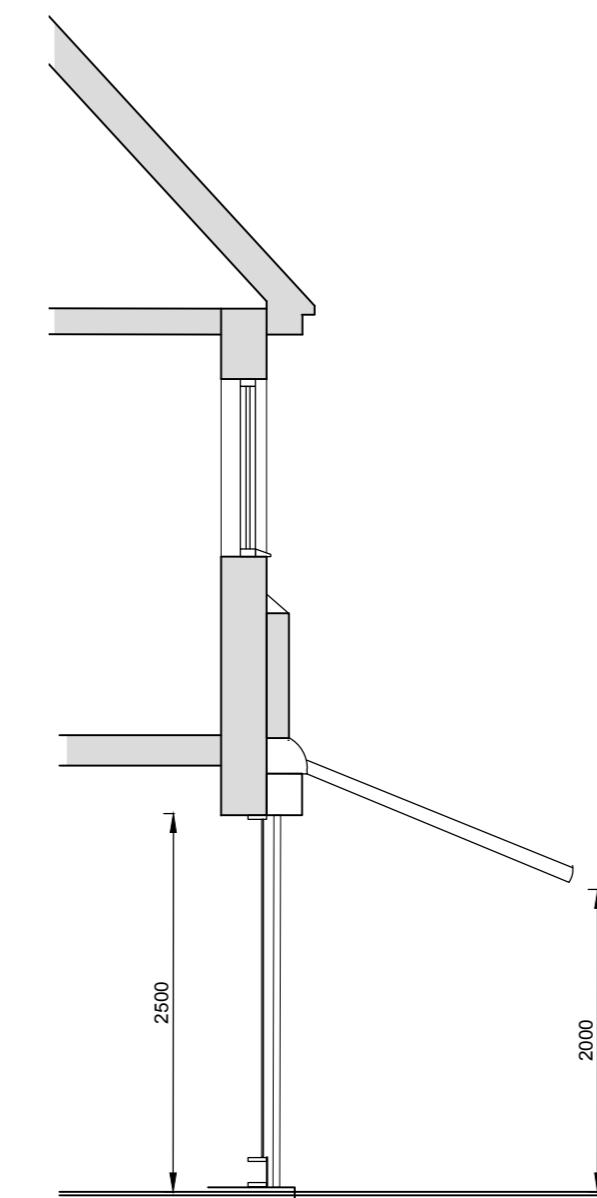


ELEVATION
Scale: 1:50 @ A2

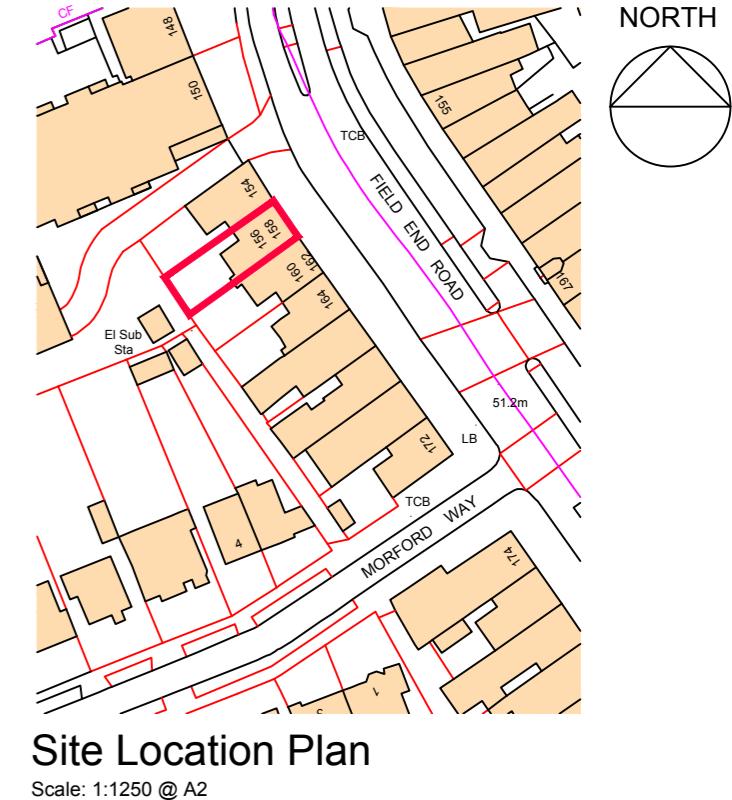

SHOPFRONT FRAME, SHUTTER BOX,
SHUTTER GUIDE RAIL, ALL MATT BLACK
POWDER COATED FINISH

PLANNING
client: SUPER CUTZ
site: 156 FIELD END ROAD
PINNER HA5 1RH
drawing: NEW SHOPFRONT APPLICATION
ELEVATIONS
scale: 1:50 @ A2
proj. no: N027
author: ncw
draw. no: P-01
scale: AUG 24
revision: -

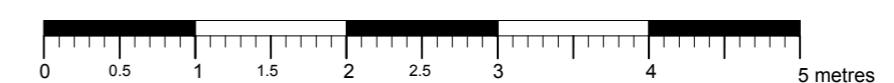

Nicholas C Williams RIBA
ncarchitecture@gmail.com