
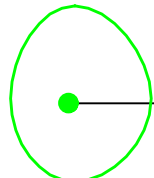
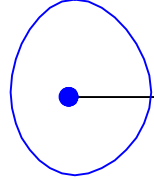
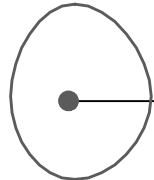
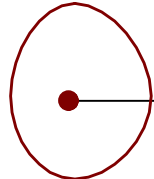


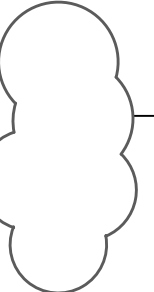

NOTES

THIS DRAWING HAS BEEN PREPARED IN ACCORDANCE WITH BS5837:2012.

Key

-  T193  
CATEGORY A (GREEN) TREES  
**Trees of high quality** with an estimated remaining life expectancy of at least 40 years
-  T20  
CATEGORY B (BLUE) TREES  
**Trees of moderate quality** with an estimated remaining life expectancy of at least 20 years
-  T13  
CATEGORY C (GREY) TREES  
**Trees of low quality** with an estimated remaining life expectancy of at least 10 years, or young trees with a stem diameter below 150 mm
-  T8  
CATEGORY U (RED) TREES  
Those in such a condition that they cannot realistically be retained as living trees in the context of the current land use for longer than 10 years
-  G8  
Refers to groups of trees
-   
ROOT PROTECTION ZONE: Area of hatching around protected trees indicates the minimum Root Protection Area required in accordance with BB Trees Ltd Arboricultural Analysis dated **6th October 2021**.



REV NOTE DATE AUTH



CLIENT  
**BRIDGE DEVELOPMENT PARTNERS**

PROJECT  
**RIVERSIDE WAY, UXBRIDGE**

DRAWING  
**TREE CONSTRAINTS PLAN**

|          |                                      |               |       |
|----------|--------------------------------------|---------------|-------|
| CONTRACT | 2212-21                              | DRG NO.       | 01    |
| DATE     | 09-10-21                             | DRAWN MB      |       |
| ISSUE    | Comment                              | CHECKED -     | REV - |
| SCALE    | 1:500                                | ORIG SHEET A2 |       |
| CAD FILE | 2212-21-01-Tree Constraints Plan.dwg |               |       |