


Schedule of Accommodation

B2 / B8 Facility	44,000 sq.ft.g.i 4,088 sq.m.g.i	45,475 sq.ft.g.e 4,225 sq.m.g.e
First Floor Offices	4,400 sq.ft.g.i 409 sq.m.g.i	4,840 sq.ft.g.e 450sq.m.g.e
Total	48,400 sq.ft.g.i 4,497 sq.m.g.i	50,315 sq.ft.g.e 4,675 sq.m.g.e
Parking	31no. spaces incl. 2no. disabled bays 6no. EV bays 10no. cycle spaces	
Application	2.31 acres	
Site Area	0.94 hectares	

D	28/10/21	Landscaping updated.	mjl
C	22/10/21	Scale bar added.	sih
B	13/10/21	Scheme updated to reflect arboricultural information.	mjl
A	15/09/21	Site entrance amended.	kt
no.	date	revision	by

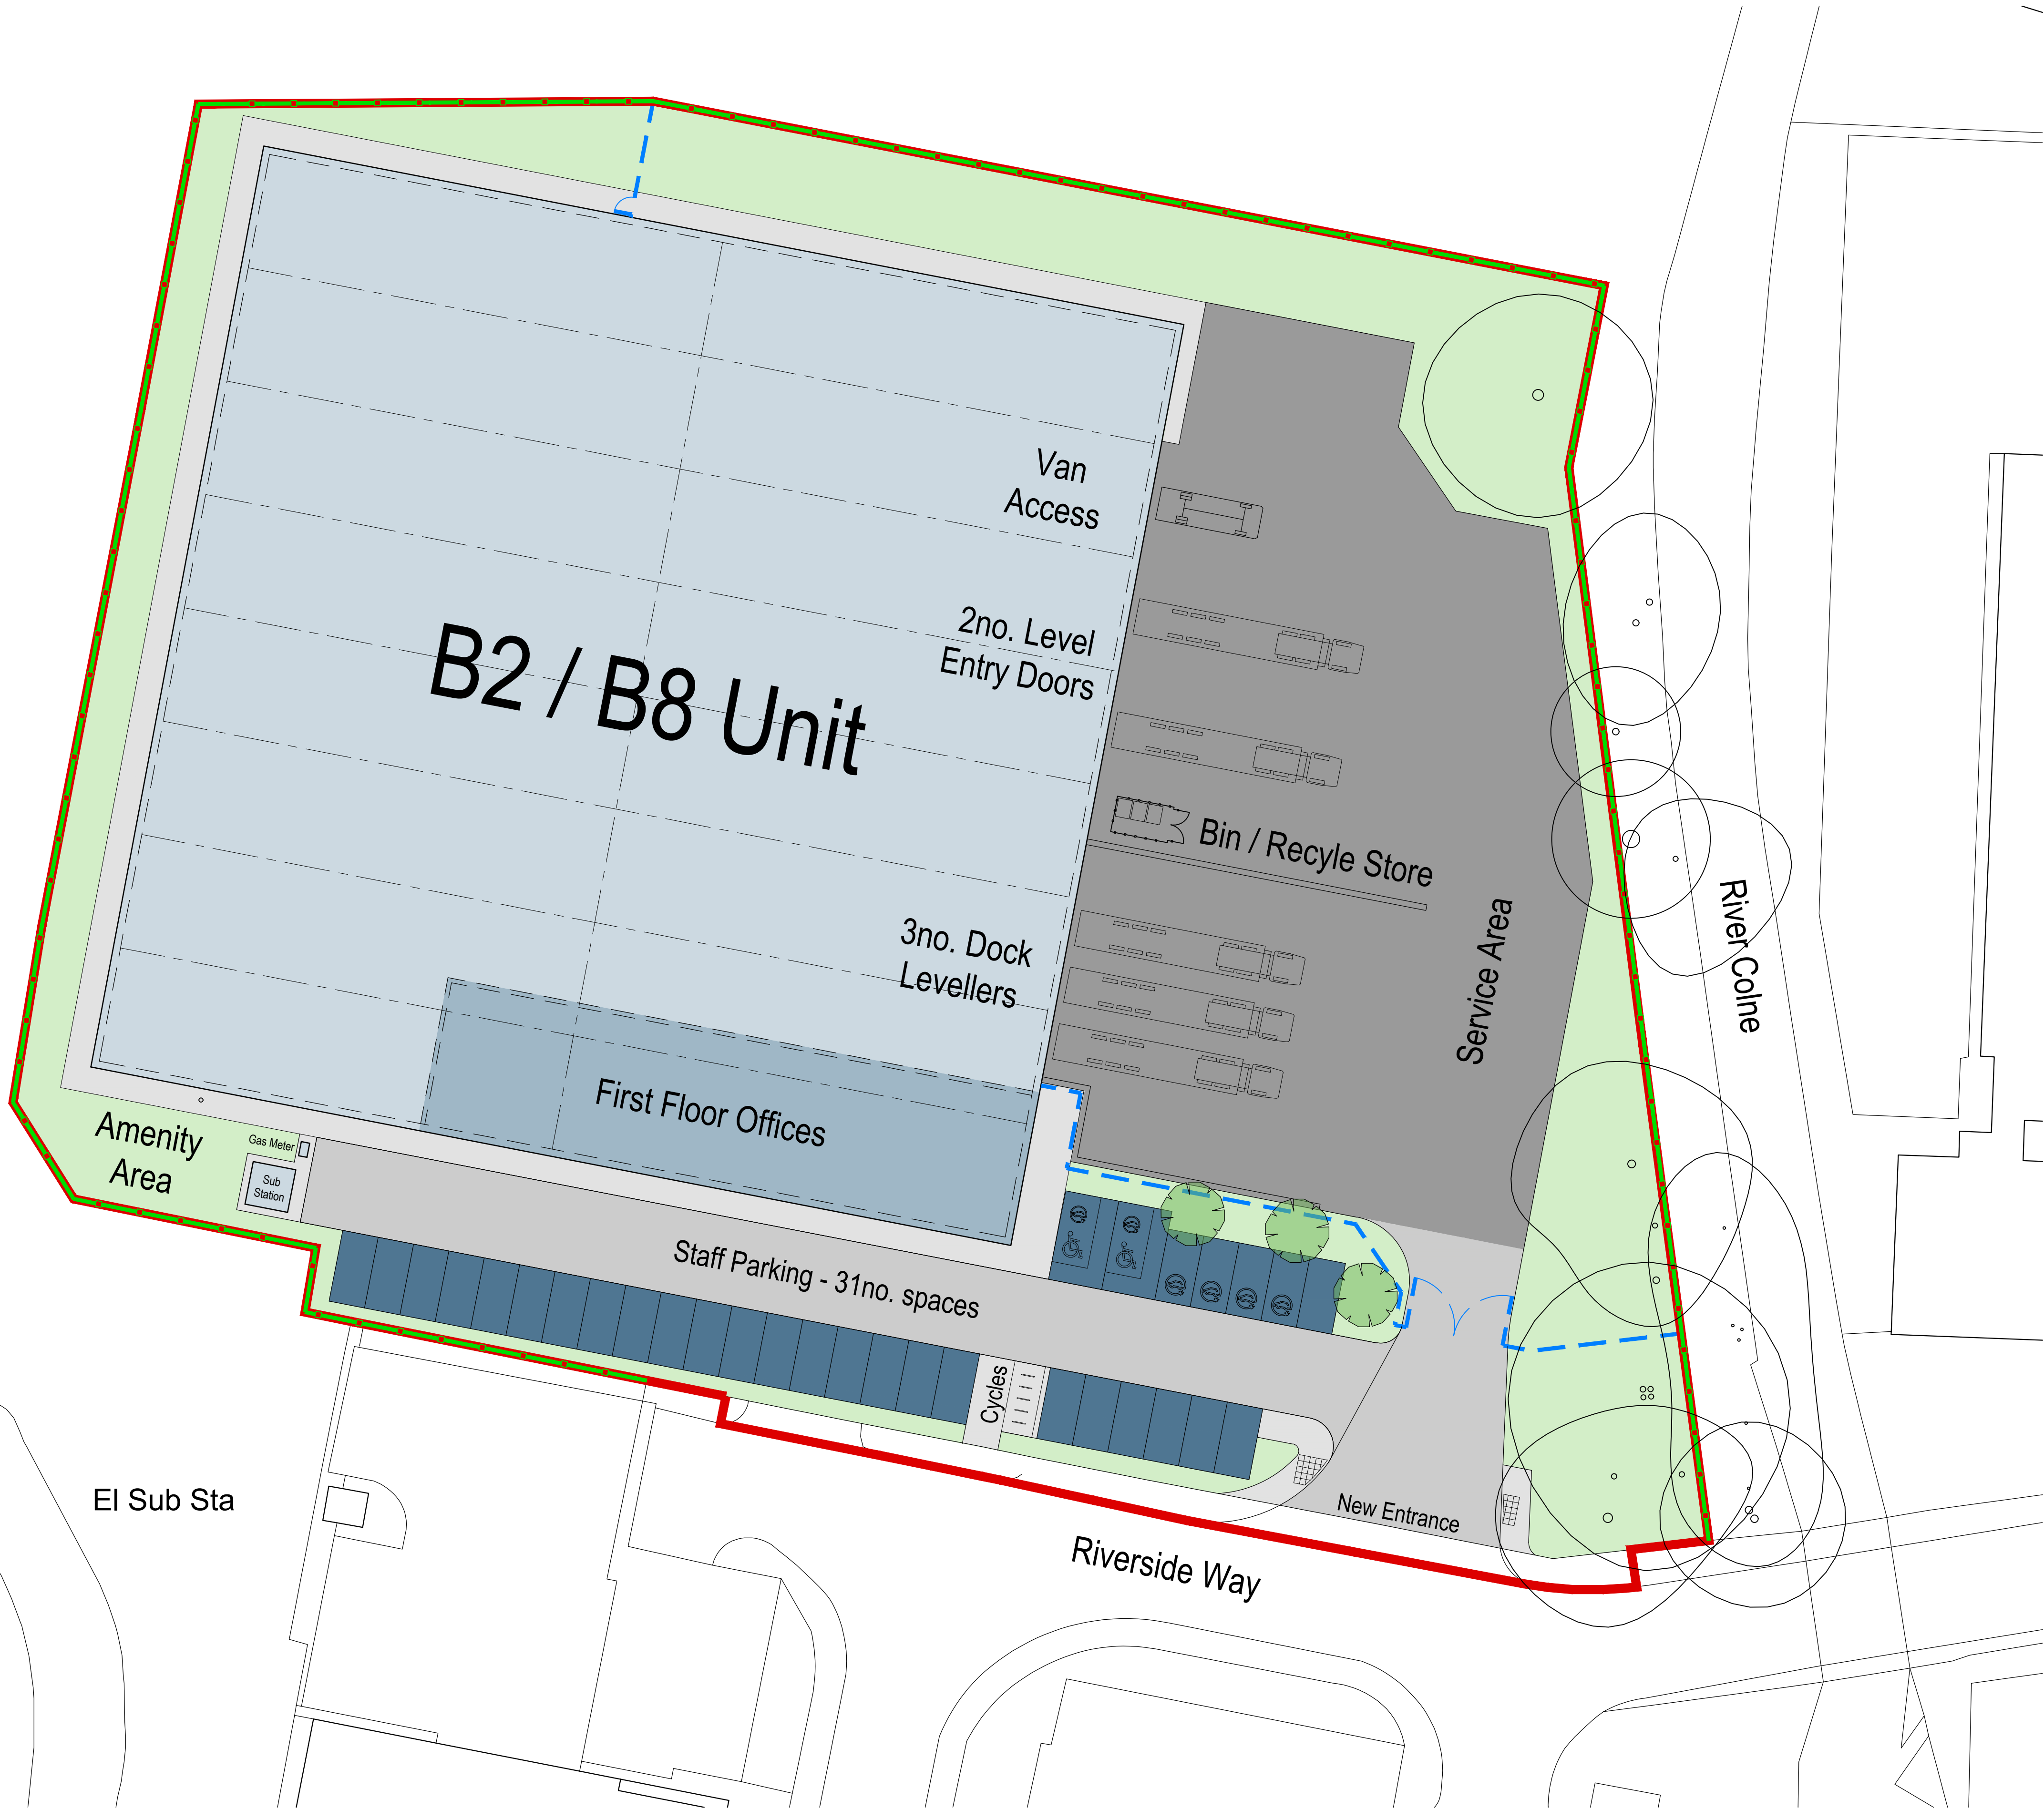

aja architects llp
1170 Elliott Court
Herald Avenue
Coventry Business Park
COVENTRY CV5 6UB
T: 024 7625 3200
F: 024 7625 3210
E: aja@aja-architects.com
W: www.aja-architects.com
AJA Architects is the trading style of AJA Architects Consulting limited (a limited company no. 10492795) and AJA Architects LLP (a limited liability partnership registered in England No. OC326721).
client

Bridge Development Partners

project

Riverside Way
Uxbridge

drawing

Proposed Site Layout Plan

scale	1:250 @ A1	drawn	kt
checked	mjl	date	02/09/21
no.			

6844 - 020 Rev D

PLANNING

