

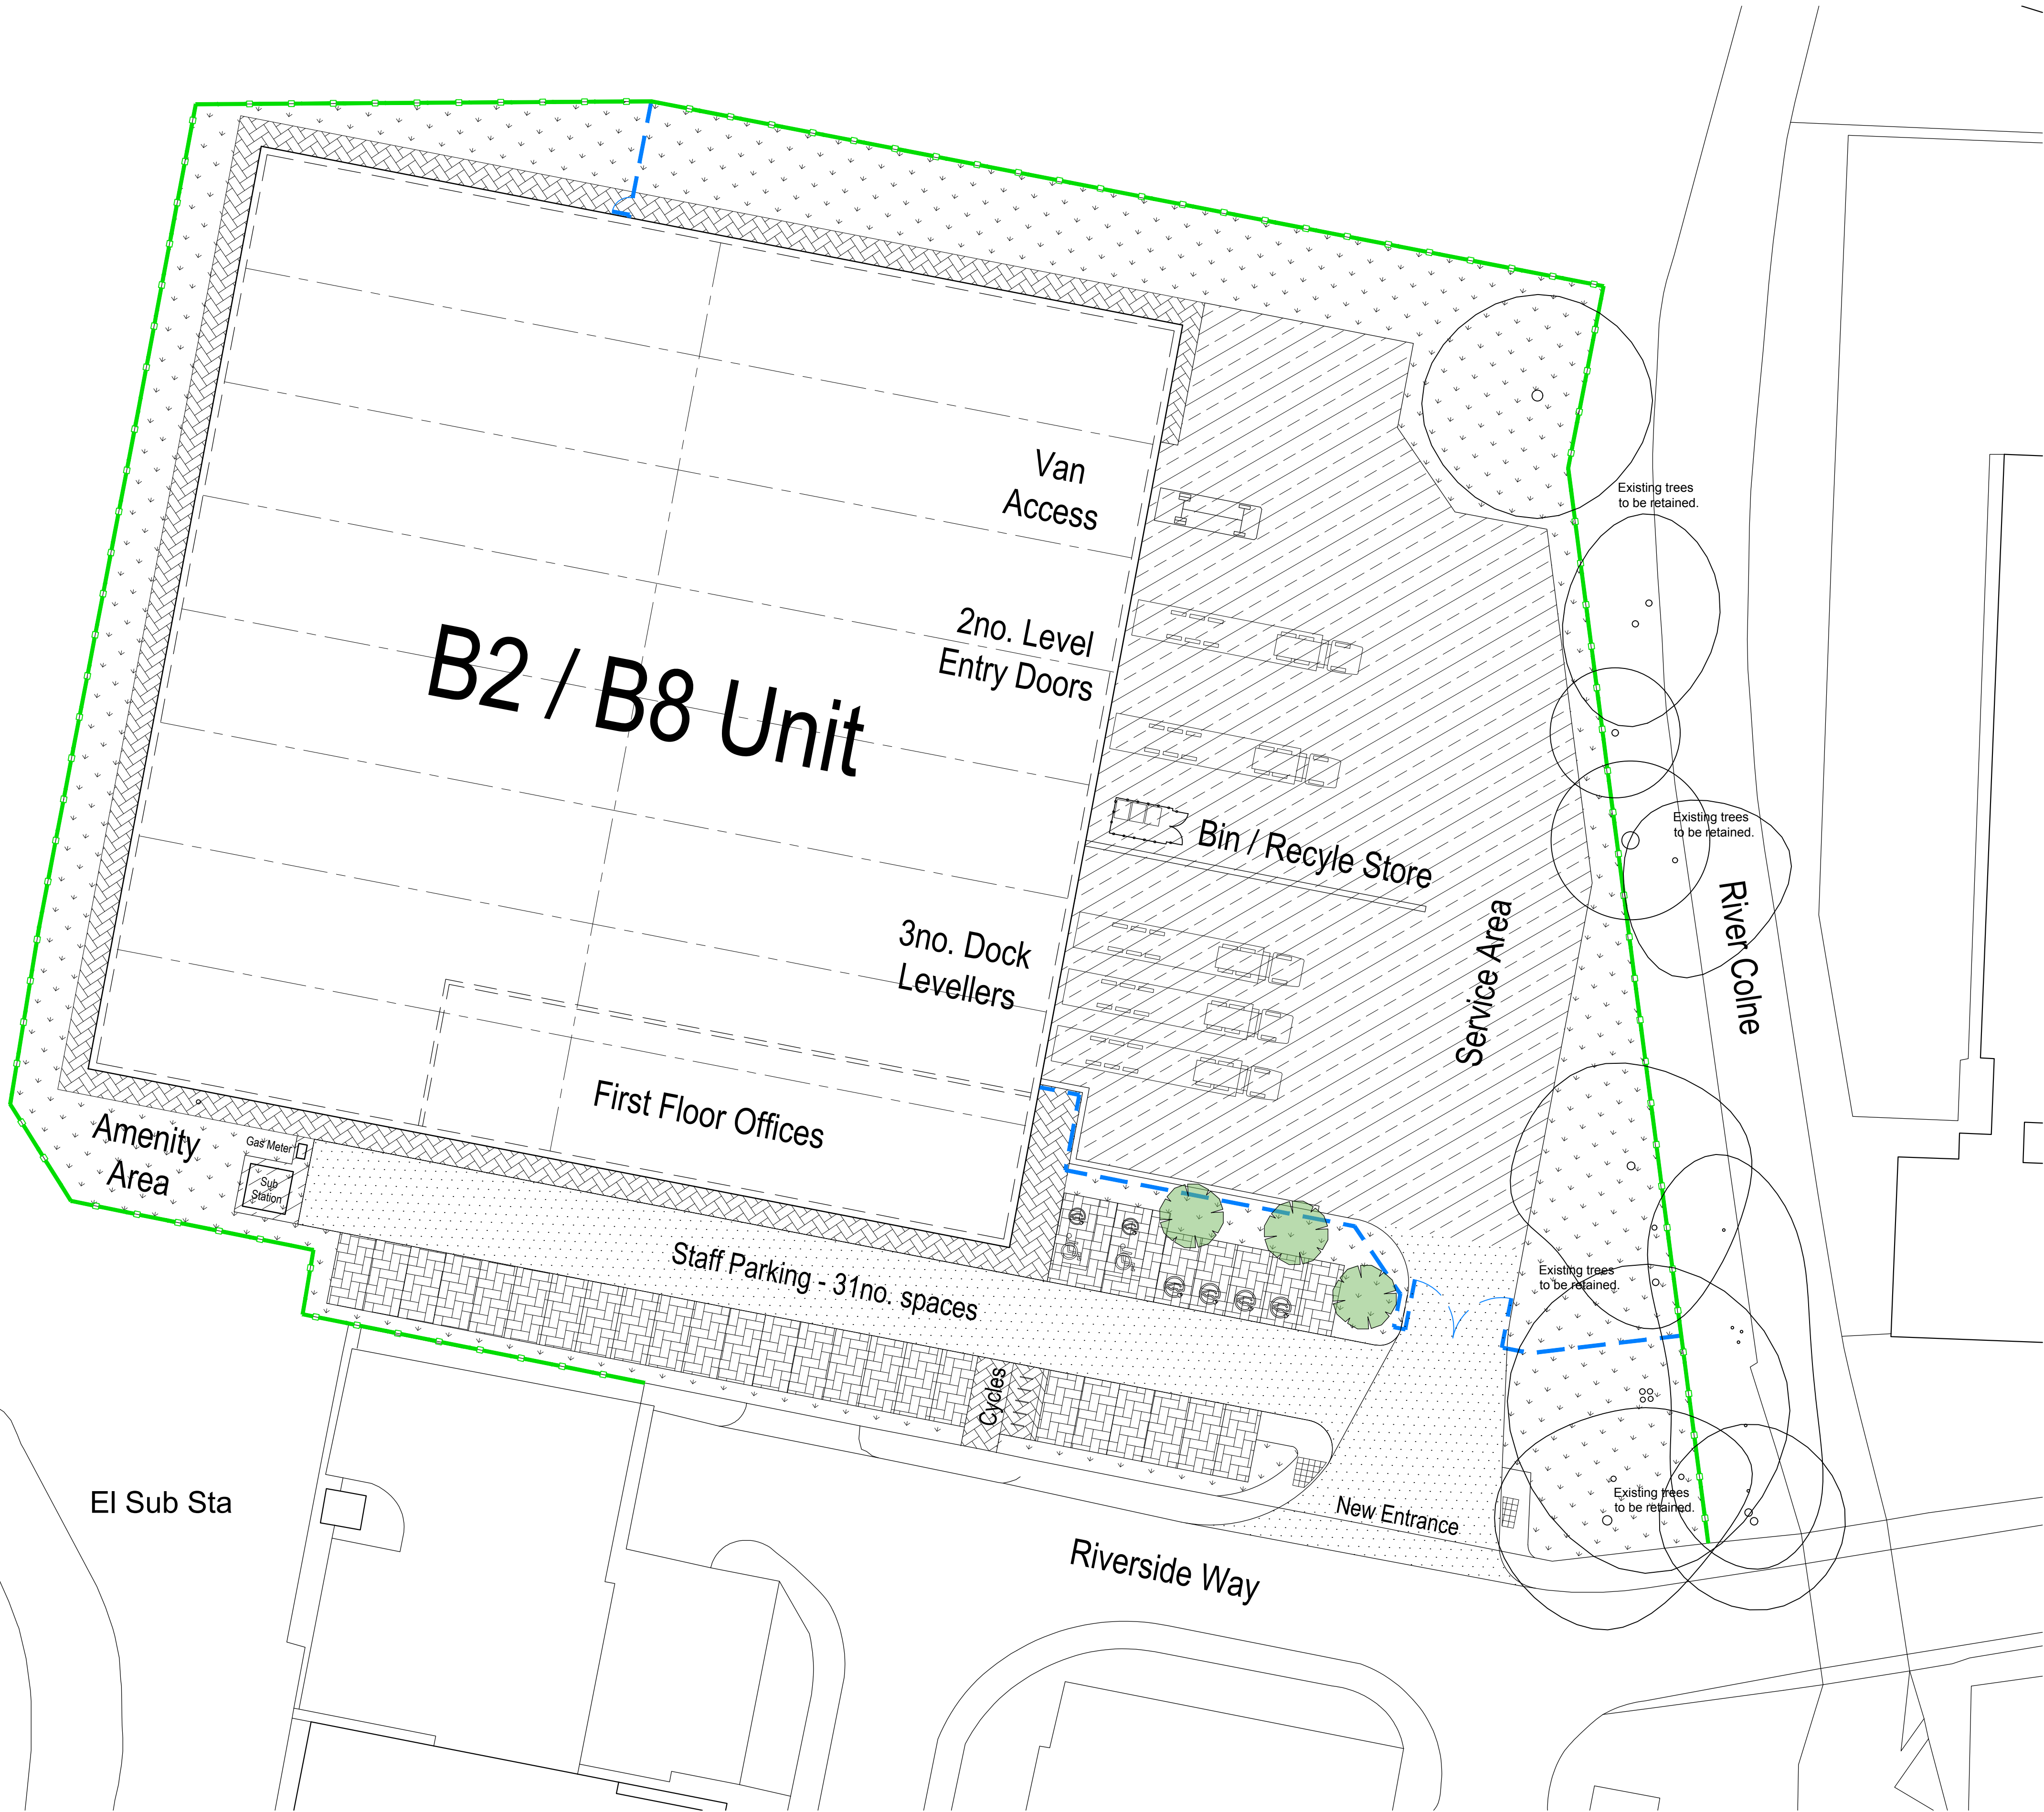
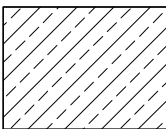
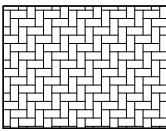
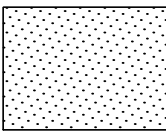
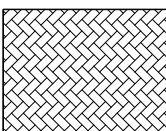


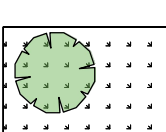

External Finishes Legend

-  Brushed concrete surface to service area
-  Concrete block paviours laid to car parking bays, with contrasting colour blocks to delineate individual bays.
-  Macadam finish to estate road and adjacent footpaths and car park carriageway.
-  Concrete block paviours to footpath; laid herringbone. Footpath to rear of Warehouses to include a 300mm margin of gravel adjacent building.
-  Combination of planted and grassed landscaping. Refer to Landscape Architect's drawings for details.
-  Proposed 2.4m high paladin fence; polyester powder coated black to match existing fence colour. Complete with matching gates.
-  Existing powder coated black palisade fence

D	28/10/21	Landscaping updated.	mjl
C	22/10/21	Scale bar added.	sih
		Fence offset amended to service yard.	
B	13/10/21	Scheme updated to reflect arboricultural information.	mjl
A	15/09/21	Site entrance amended.	kt
no.	date	revision	by

 

aja architects llp
1170 Elliott Court
Herold Avenue
Coventry Business Park
COVENTRY CV5 6UB
T: 024 7625 3200
F: 024 7625 3210
E: aja@aja-architects.com
W: www.aja-architects.com
AJA Architects is the trading style of AJA Architects Consulting limited (a limited company no. 10492795) and AJA Architects LLP (a limited liability partnership registered in England No. OC326721).
client

Bridge Development Partners

project

Riverside Way Uxbridge

drawing

Proposed Site Layout Plan External Finishes

scale 1:250 @ A1 drawn kt

checked mjl date 02/09/21

no

6844 - 021 Rev D

PLANNING

