

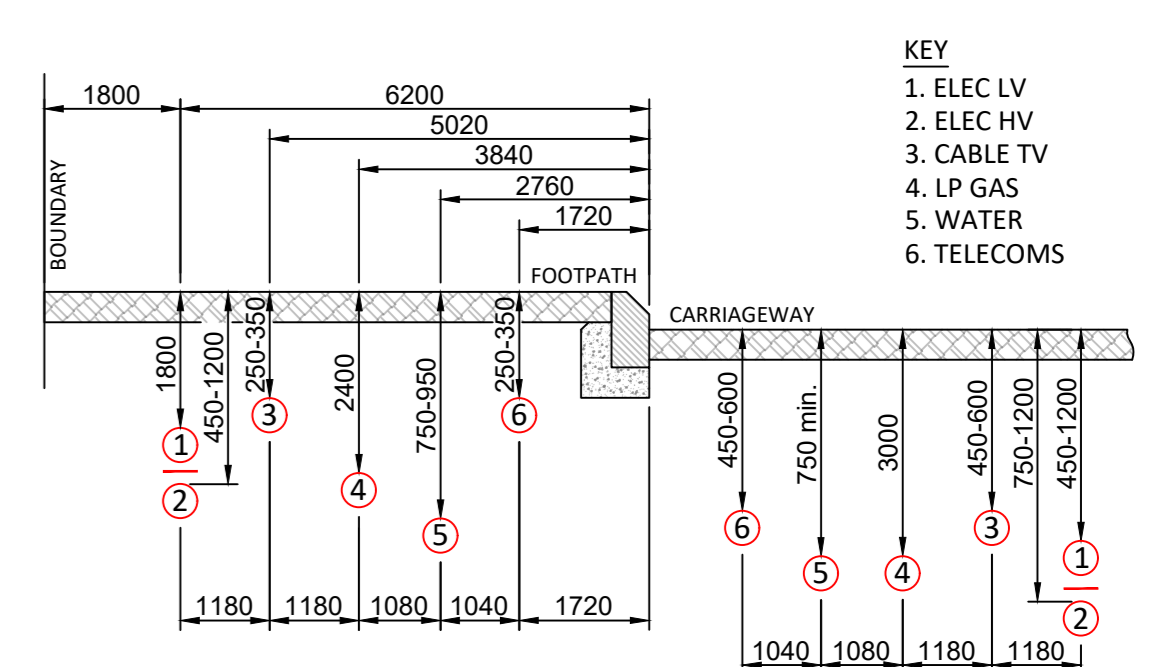
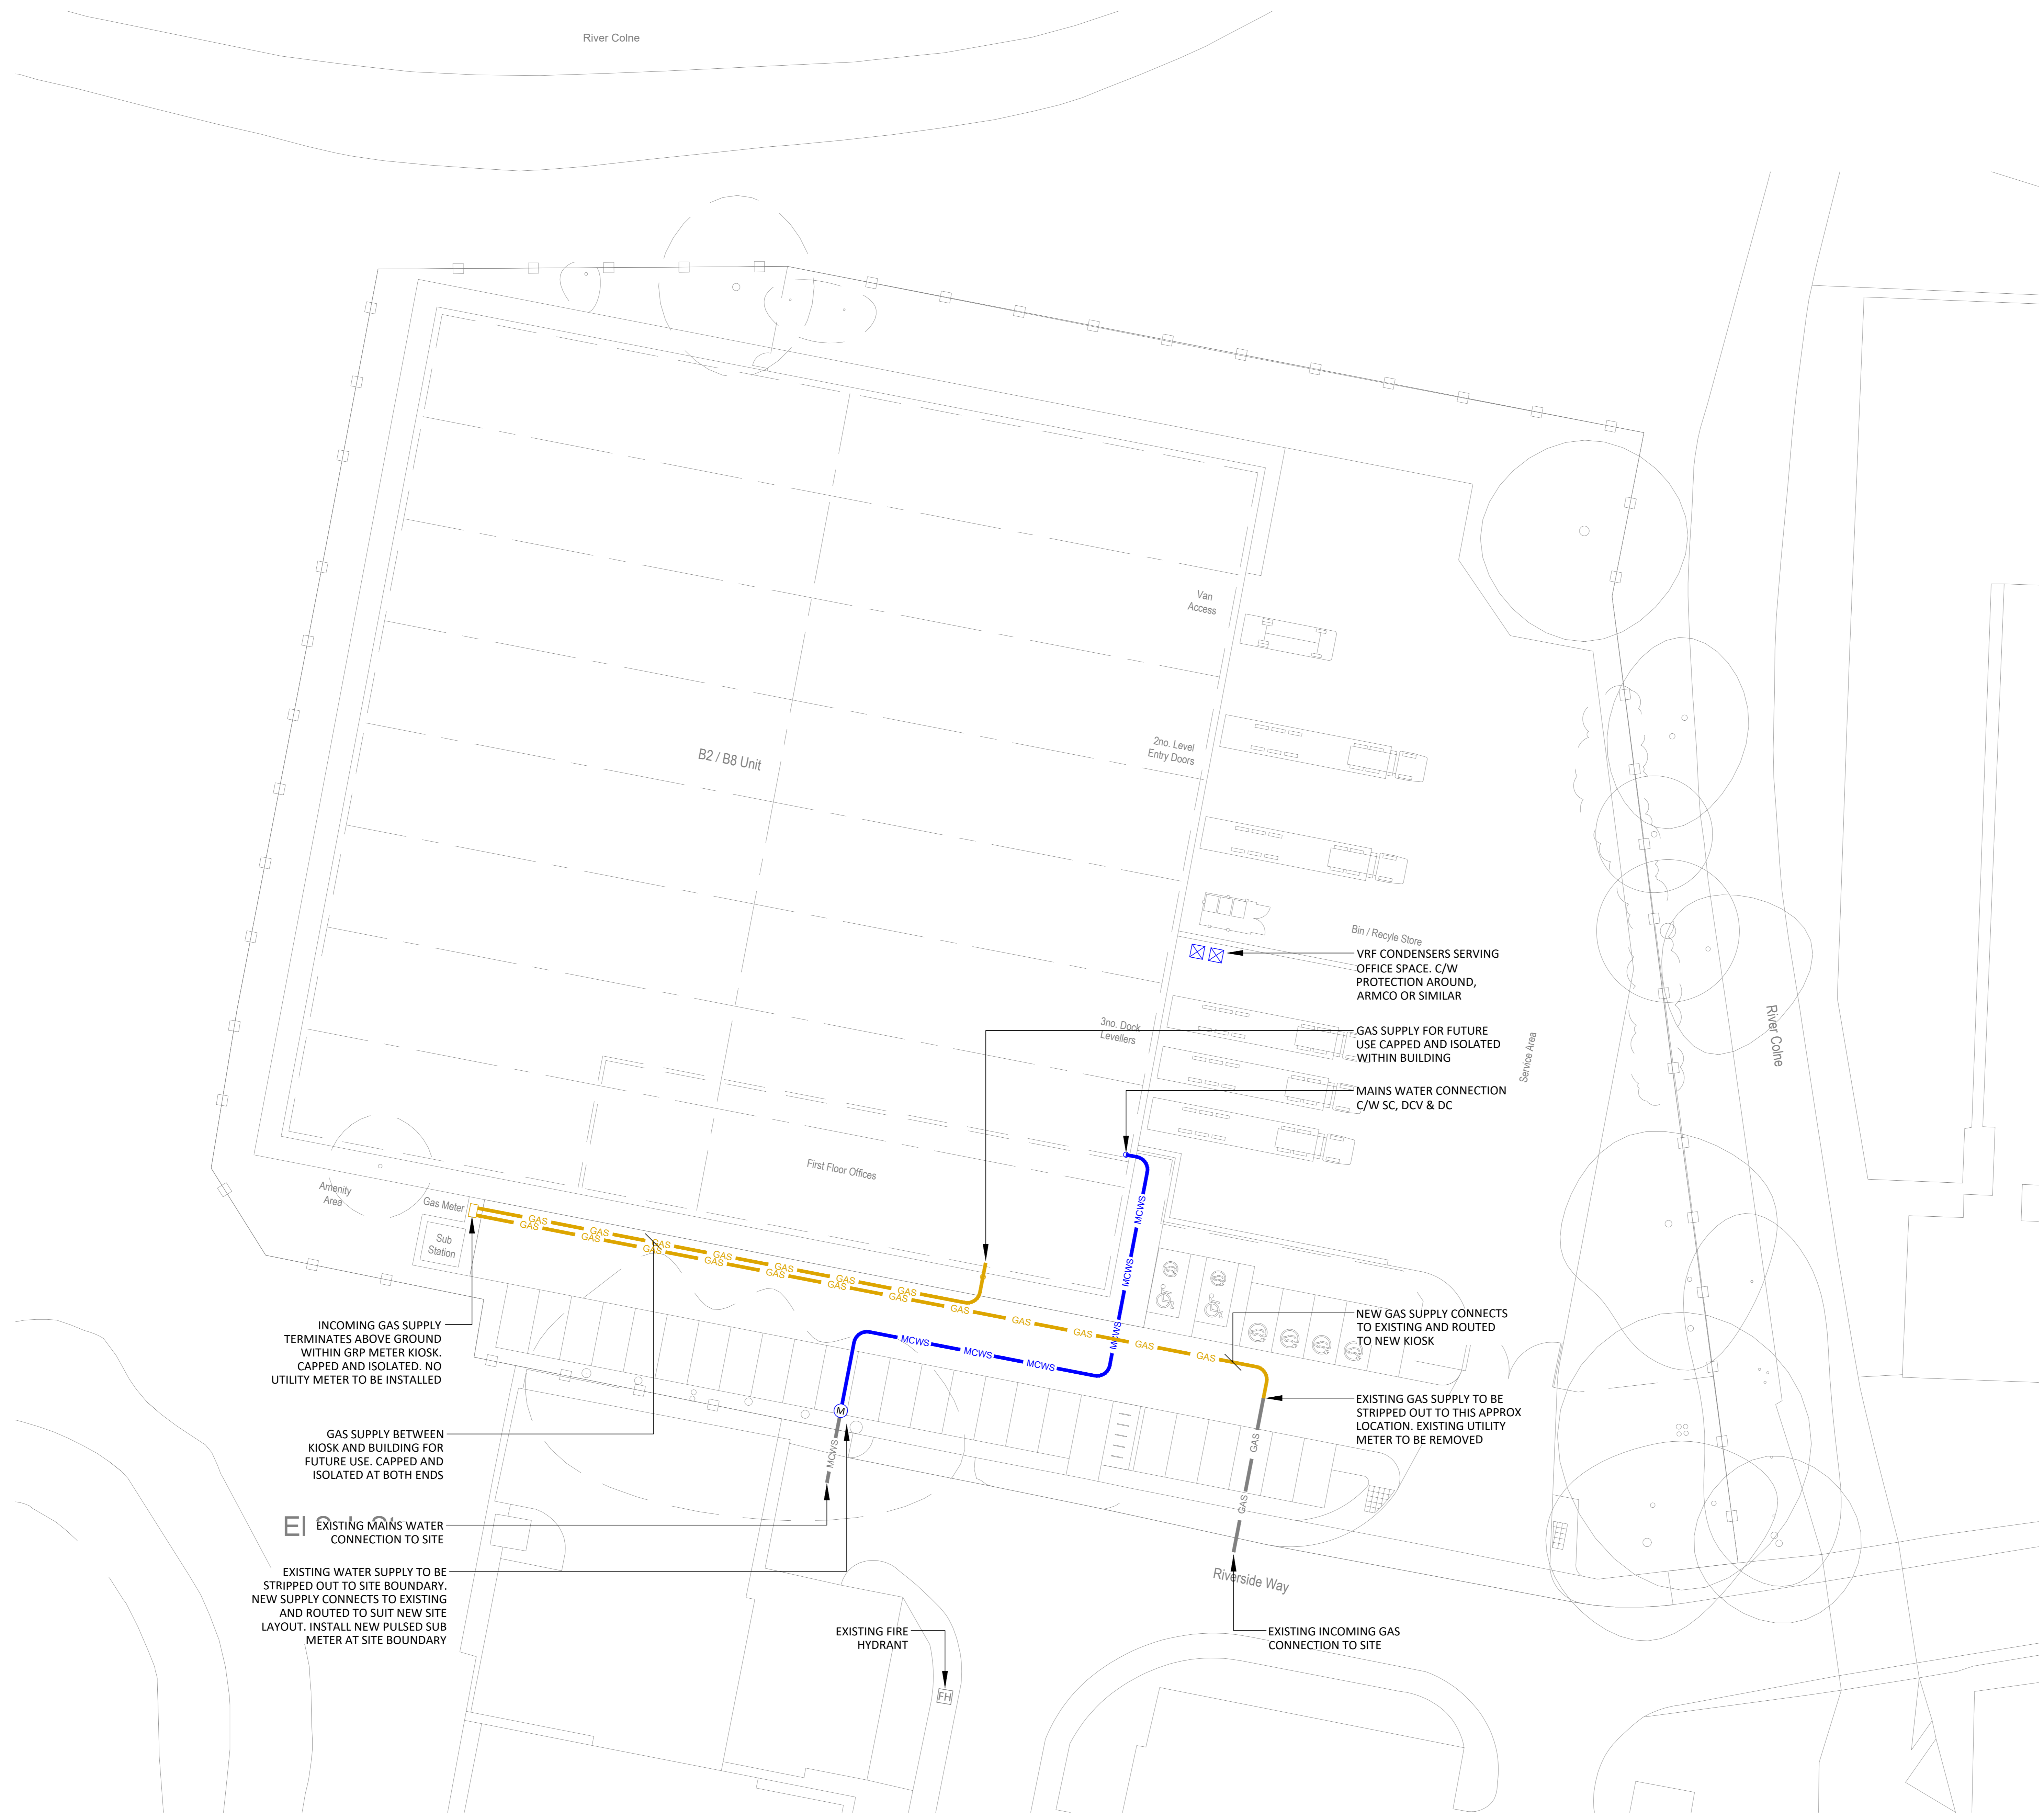


CDM DESIGNER RISK INFORMATION  
 IN ACCORDANCE WITH THE REGULATIONS NORMALLY  
 ASSOCIATED WITH THE TYPES OF WORK DETAILLED  
 ON THIS DRAWING - THE TYPES OF WORK DETAILLED  
 WOULD BE CONSIDERED TO BE LOW RISK.  
 CONSTRUCTION  
 MAINTENANCE/CLEANING  
 DECOMMISSIONING/DEMOLITION  
 FURTHER INFORMATION CAN BE FOUND ON  
 DESIGNER RISK ASSESSMENT NUMBERS  
 IT IS REQUIRED THAT ALL WORKERS BE TRAINED  
 OUT BY A CONTRACTOR EQUIPPED UNDER COM  
 2012 WORKING TO AN APPROVED METHOD  
 STATEMENT


- Notes
- DO NOT SCALE THIS DRAWING.
  - ALL DIMENSIONS ARE IN MILLIMETERS UNLESS OTHERWISE STATED.
  - THIS DRAWING IS TO BE READ IN CONJUNCTION WITH ALL OTHER RELEVANT DRAWINGS AND SPECIFICATIONS.

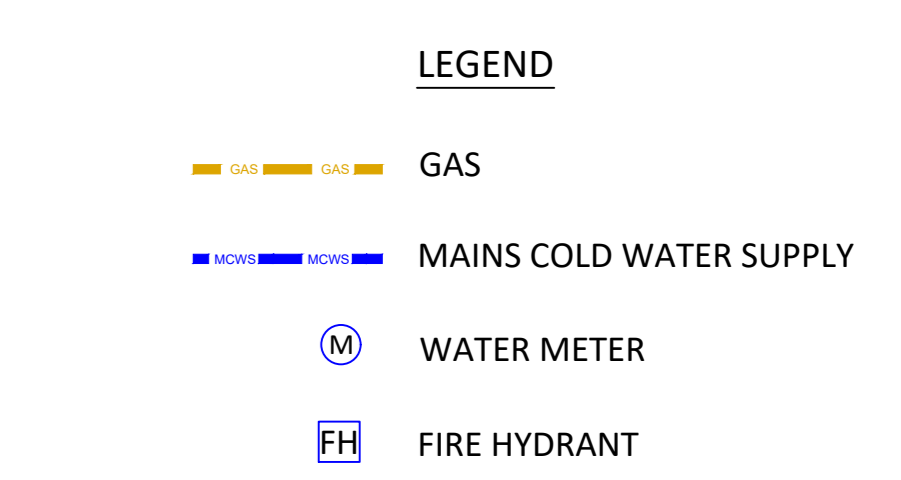

RECOMMENDED POSITIONS AND MINIMUM DEPTHS OF MAINS AND CABLES IN FOOTPATH AND CARRIAGEWAY (NJUG VOL: 1, ISSUE: 9)

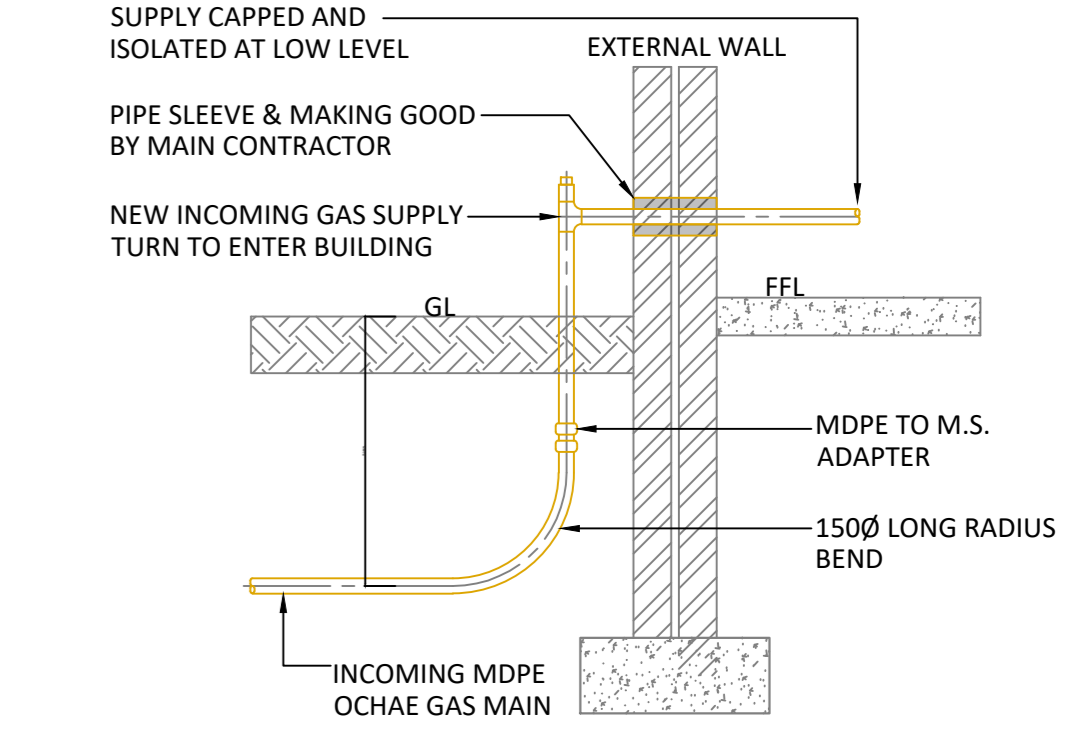

TYPICAL GAS ENTRY INTO BUILDINGS DETAIL

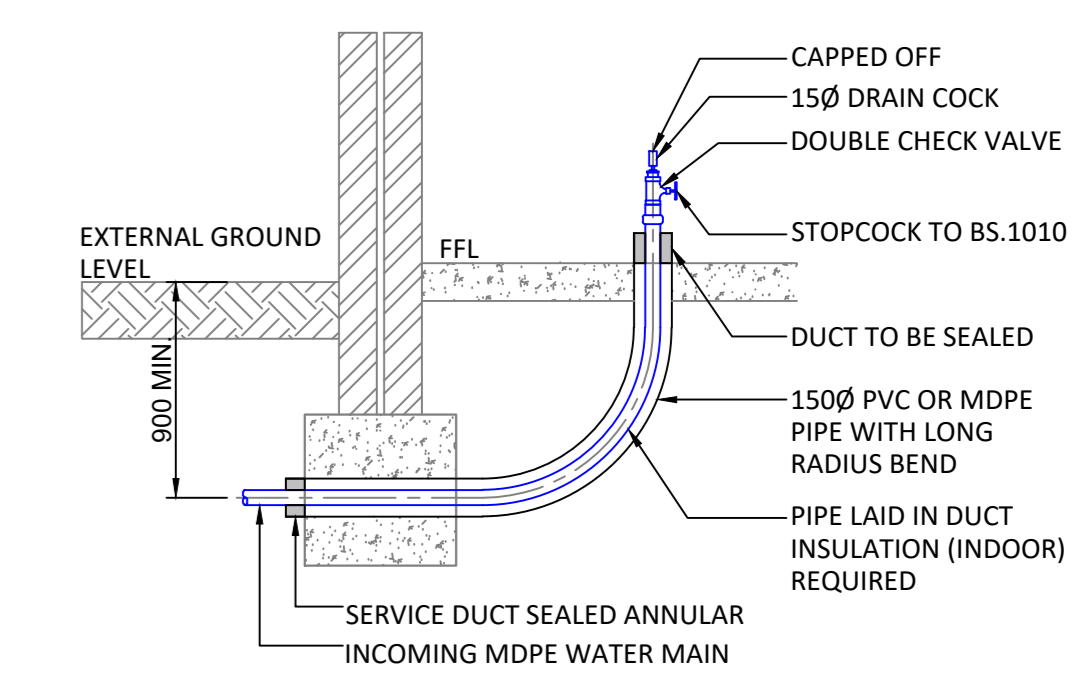

TYPICAL WATER ENTRY INTO BUILDINGS DETAIL

INCOMING GAS SUPPLY TERMINATES ABOVE GROUND WITHIN GRP METER KIOSK. CAPPED AND ISOLATED. NO UTILITY METER TO BE INSTALLED

GAS SUPPLY BETWEEN KIOSK AND BUILDING FOR FUTURE USE. CAPPED AND ISOLATED AT BOTH ENDS

EXISTING MAINS WATER CONNECTION TO SITE

EXISTING WATER SUPPLY TO BE STRIPPED OUT TO SITE BOUNDARY. NEW SUPPLY CONNECTS TO EXISTING AND ROUTED TO SUIT NEW SITE LAYOUT. INSTALL NEW PULSED SUB METER AT SITE BOUNDARY

EXISTING FIRE HYDRANT

NEW GAS SUPPLY CONNECTS TO EXISTING AND ROUTED TO NEW KIOSK

EXISTING GAS SUPPLY TO BE STRIPPED OUT TO THIS APPROX LOCATION. EXISTING UTILITY METER TO BE REMOVED

EXISTING INCOMING GAS CONNECTION TO SITE

T1	17.12.21	ISSUED FOR TENDER	SB
REV:	DATE:	AMENDMENTS:	APPROV:

**mba**  
 CONSULTING ENGINEERS  
 Maple House, Woodlands Business Park,  
 Little Wood Way, Uxbridge, Middlesex UB8 3PH  
 Telephone: +44 (0)1895 220 099  
 Email: [info@mbaconsultants.co.uk](mailto:info@mbaconsultants.co.uk)  
 Web: [www.mba-consultants.co.uk](http://www.mba-consultants.co.uk)

CLIENT: **BRIDGE**  
 PROJECT: **RIVERSIDE WAY UXBRIDGE**  
 TITLE: **INDICATIVE EXTERNAL MECHANICAL SERVICES LAYOUT**

DRAWING NUMBER:	21-168-EX-004
REV:	T1
STATUS:	TENDER
DESIGNED BY:	SB
SCALE:	1:200 @A0
DATE:	DEC 2021
DRAWN BY:	SB