

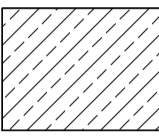
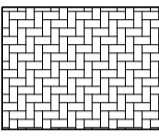
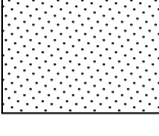


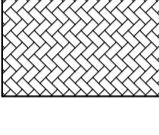

**External Finishes Legend**

-  Brushed concrete surface to service area
-  Concrete block pavours laid to car parking bays, with contrasting colour blocks to delineate individual bays.
-  Macadam finish to estate road and adjacent footpaths and car park carriageway.
-  Concrete block pavours to footpath; laid herringbone. Footpath to rear of Warehouses to include a 300mm margin of gravel adjacent building.
-  Combination of planted and grassed landscaping. Refer to Landscape Architect's drawings for details.
-  Proposed 2.4m high paladin fence; polyester powder coated black to match existing fence colour. Complete with matching gates.
-  Existing powder coated black palisade fence

E	12/05/22	Cycle and motorcycle parking updated.	mjl
D	28/10/21	Landscaping updated.	mjl
C	22/10/21	Scale bar added.	sih
		Fence offset amended to service yard.	
B	13/10/21	Scheme updated to reflect arboricultural information.	mjl
A	15/09/21	Site entrance amended.	kt
no.	date	revision	by

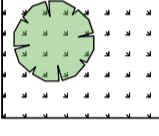

aja architects llp  
 1170 Elliott Court  
 Herald Avenue  
 Coventry Business Park  
 COVENTRY CV5 6UB  
 T: 024 7625 3200  
 F: 024 7625 3210  
 E: aja@aja-architects.com  
 W: www.aja-architects.com  
AJA Architects is the trading style of AJA Architects Consulting limited (a limited company no. 10497793) and AJA Architects LLP (a limited liability partnership registered in England No. OC324721).

**Bridge Development Partners**

project  
 Riverside Way  
 Uxbridge  
 drawing

**Proposed Site Layout Plan  
 External Finishes**

scale 1:250 @ A1 drawn kt  
 checked mjl date 02/09/21

no  
**6844 - 021 Rev E**  
**PLANNING**  
 0m 10m 20m  
 Scale Bar 1:250