
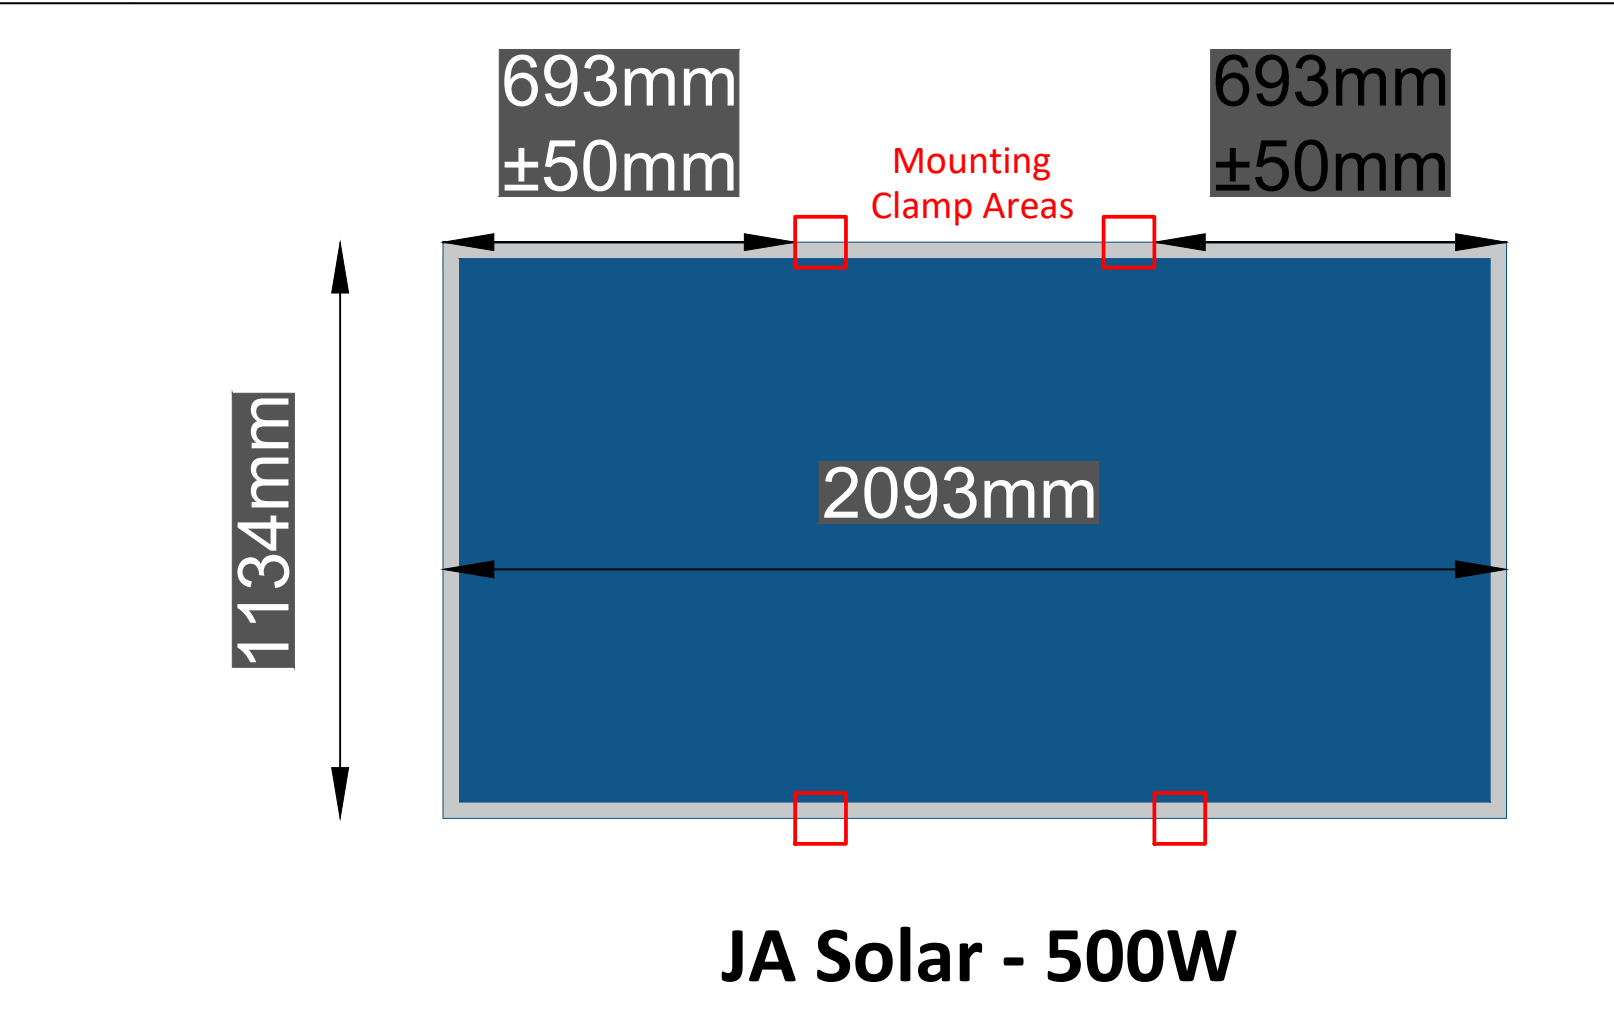


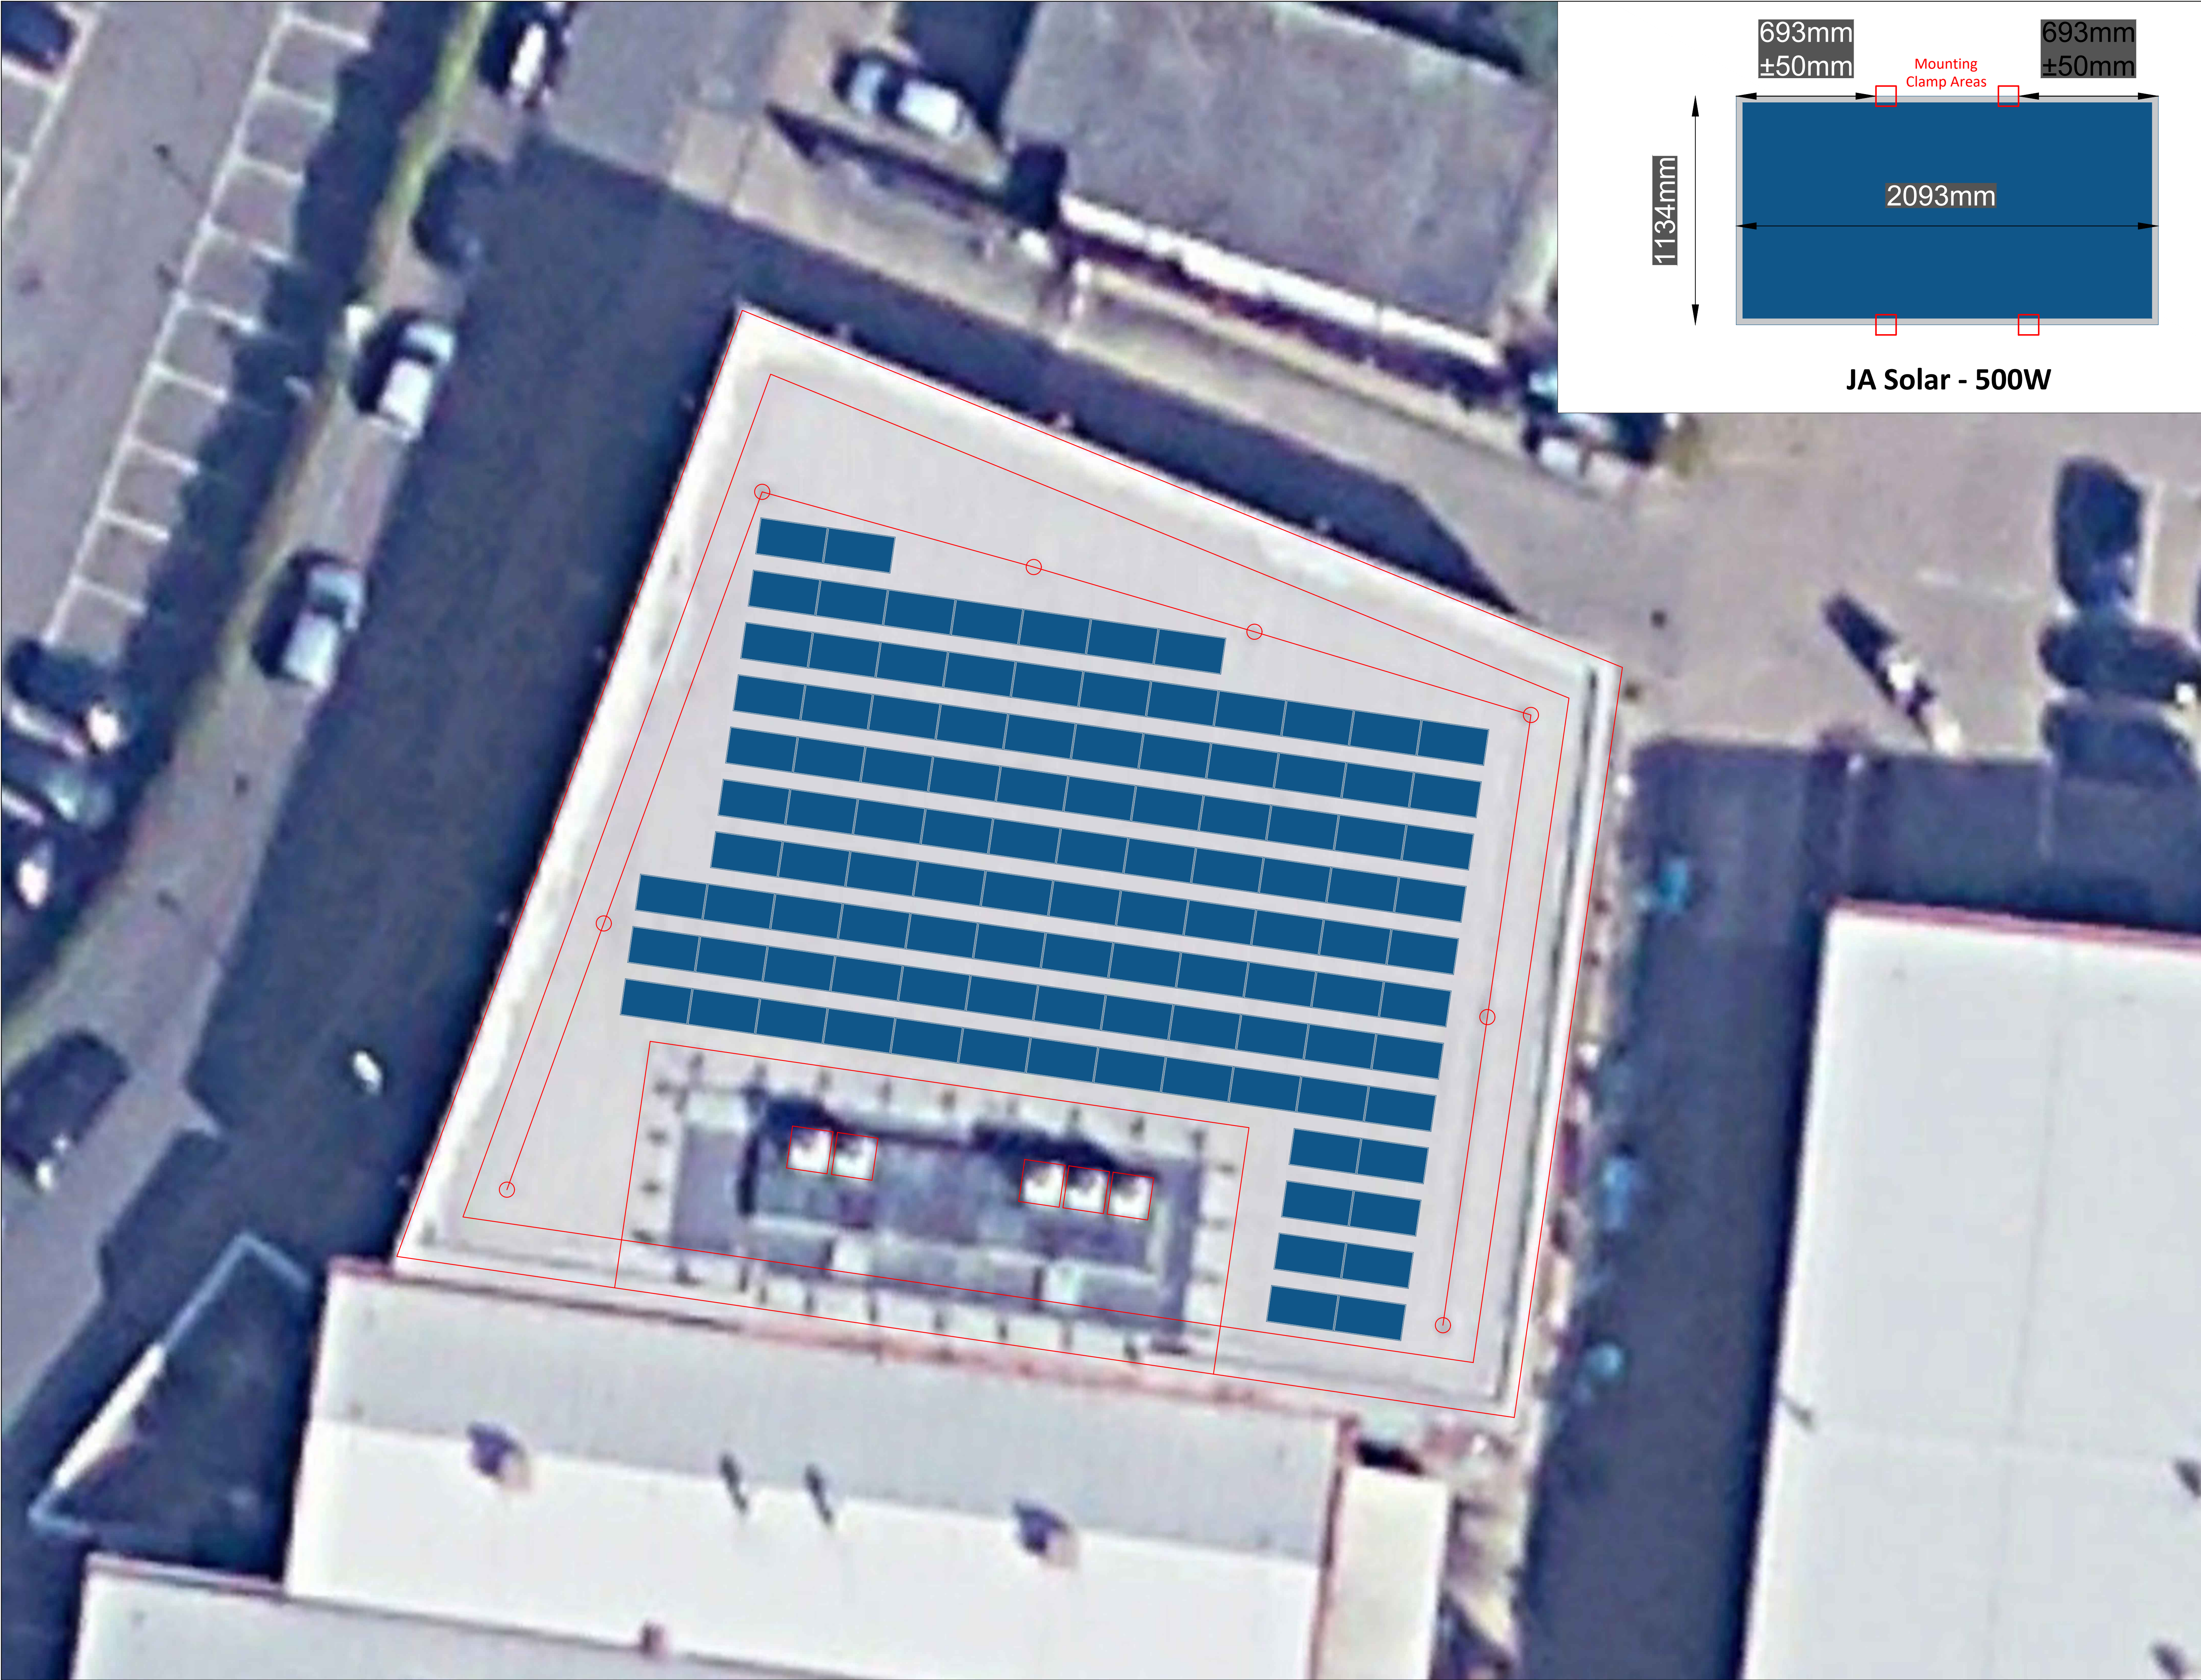

COMPANY DETAILS	
 EDEN GENERATION EDEN GENERATION LTD 28 Queen Street, London, EC4R 1BB Tel : 0345 257 0017 projects@edengeneration.co.uk www.edengeneration.co.uk (Company ID.13182727)	
PROJECT KEY	
	300mm Cable Tray
	100mm Cable Tray
	0.0m Change in height
	Variable riser
PROJECT DETAILS	
Reliance Worldwide Corporation Horton Rd West Drayton UB7 8JL	
PROJECT DESCRIPTION	
TOTAL POWER:	54 kWp
No. of MODULES:	108
MODULE POWER:	500Wp
INVERTERS:	1 x Solis S5-40K
	Total: 40kW (DNC: 44kW)
MODULE LAYOUT	
DESCRIPTION:	Module Layout
DRAWING No.	
DESIGNED by:	Adam Rutherford
APPROVED by:	Dallas Read
Date:	09/06/2023
ISSUE:	V1
SCALE:	On Drawing
© AIL RIGHTS RESERVED BY EDEN GENERATION LTD	