


AYLSHAM DRIVE

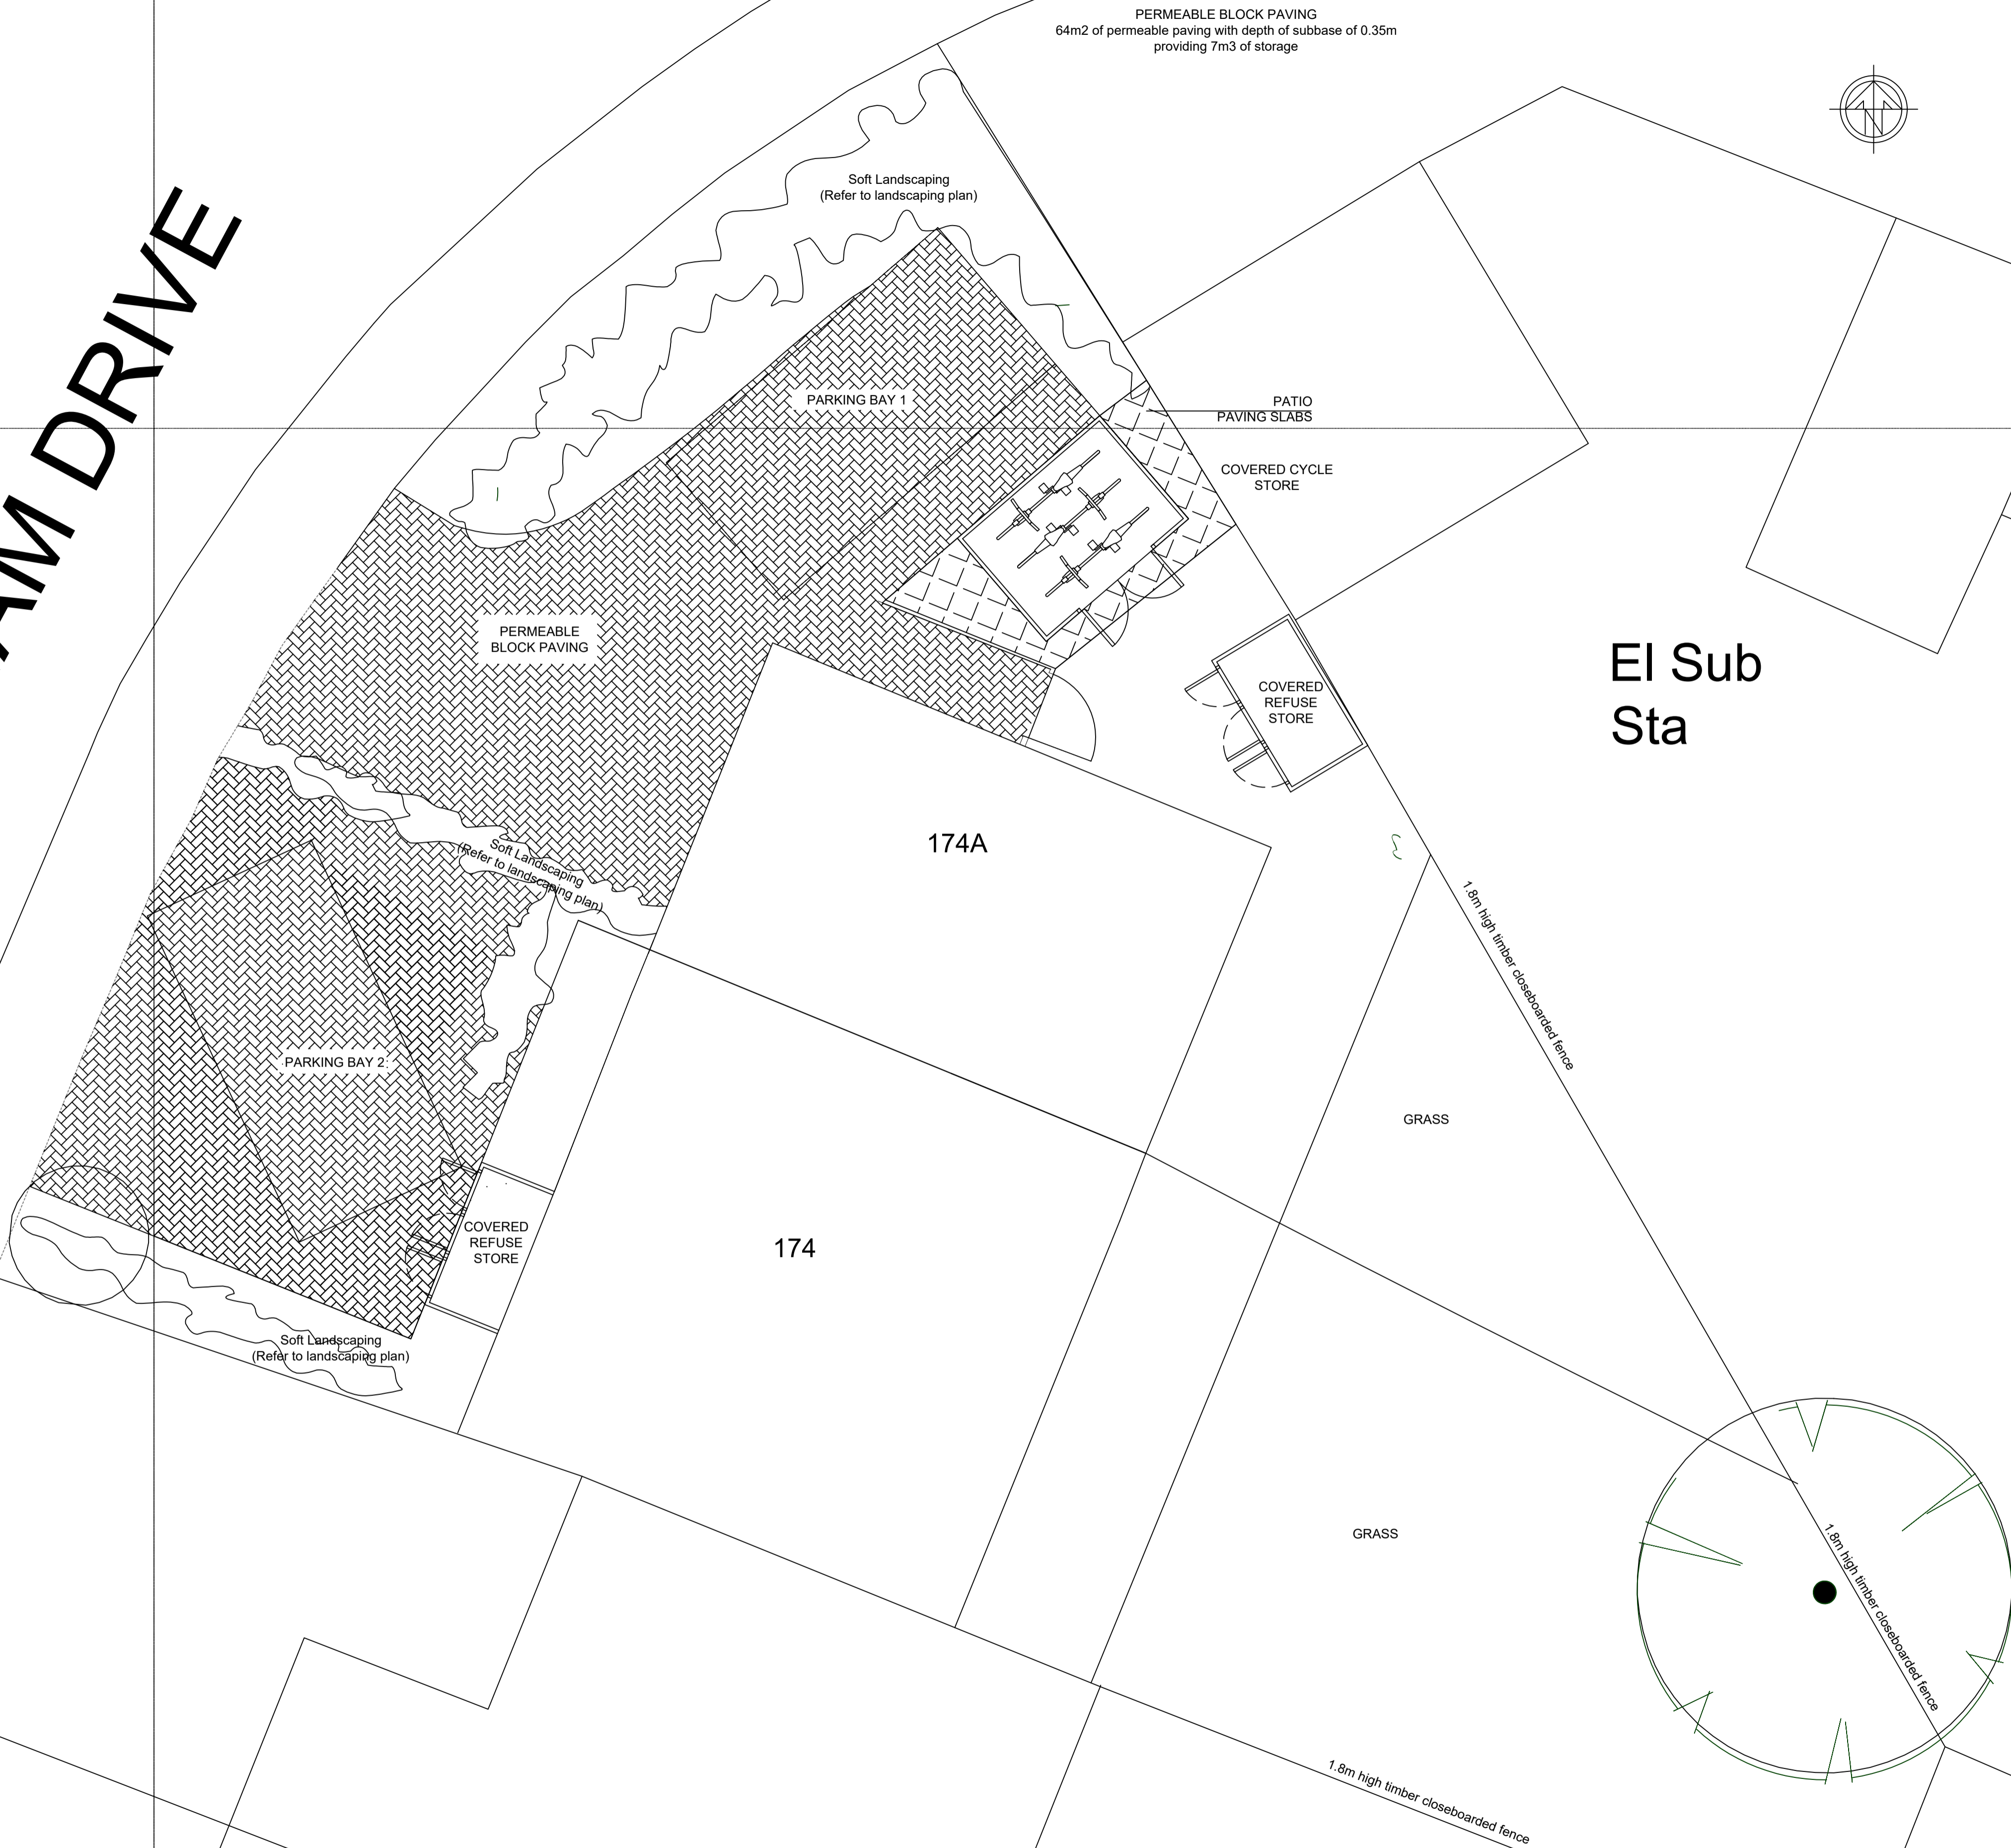

General Notes

© ABAY ARCHITECTURE RIBA

TO BE READ IN CONJUNCTION WITH THE
LANDSCAPING PLAN &
LANDSCAPING SCHEDULE DOCUMENT

A 15.04.25 Amendments to design of
front driveway.

Rev	Date	Amendment
-----	------	-----------

CLIENT
174 and 174a AYLSHAM DRIVE
ICKENHAM
UB10 8UF

PROJECT
PROPOSED
EXTERNAL WORKS

DATE
28.10.23

SCALE
1:50 @ A1

DRAWN
NA

REV
A

DRAWING NUMBER
1421-C-300

Neha Abayawardana RIBA
abay.architecture@yahoo.com

ABAY ARCHITECTURE