




front elevation

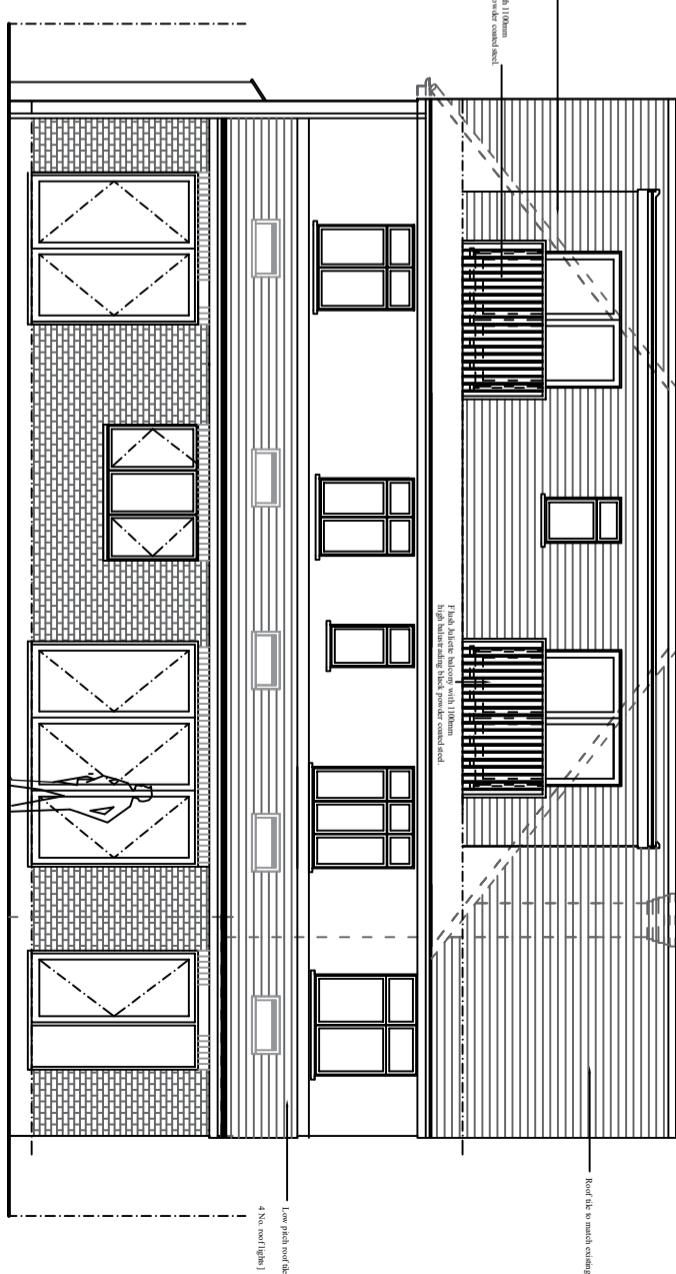

rear elevation

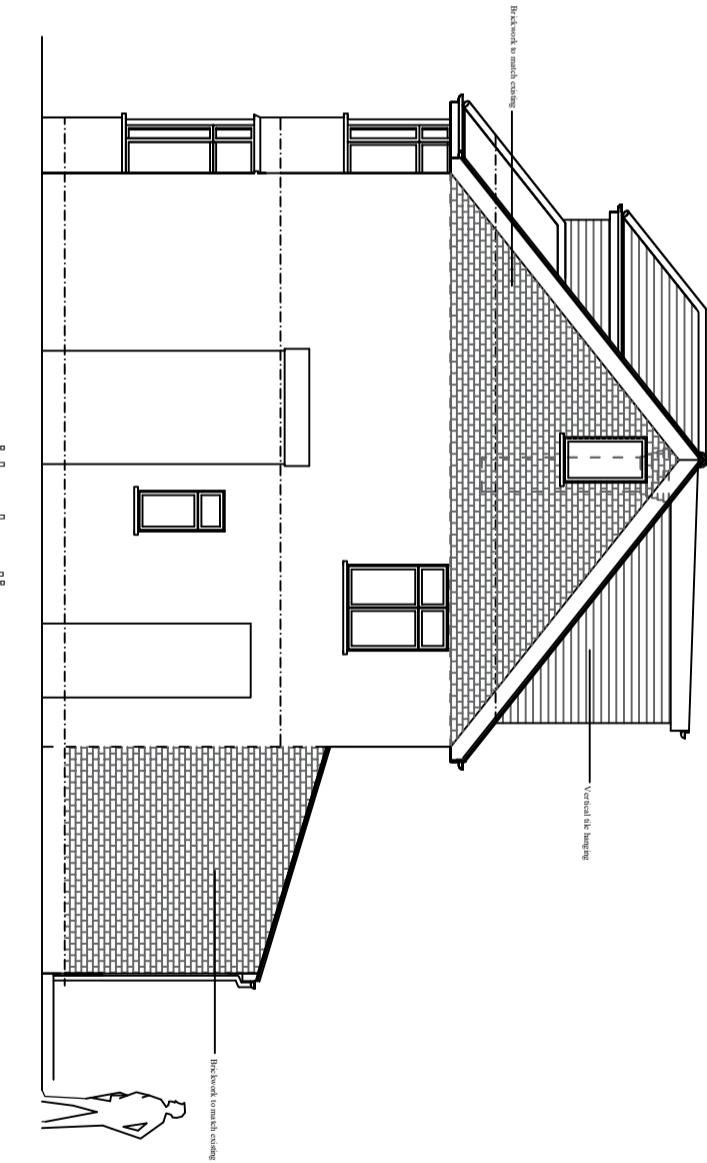

side elevation

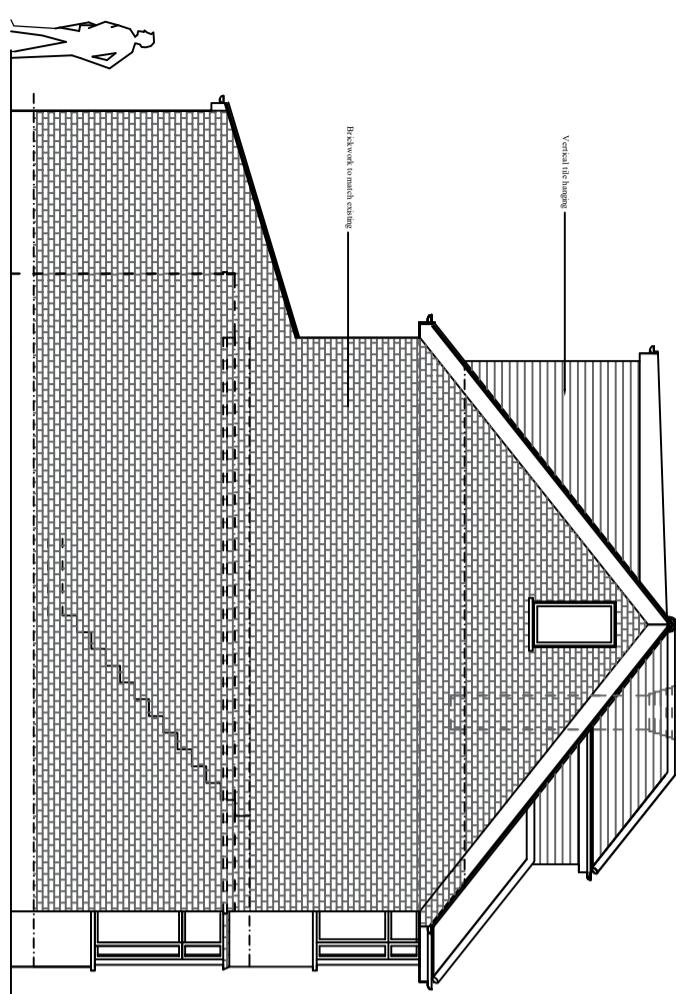

side elevation