



ground floor plan

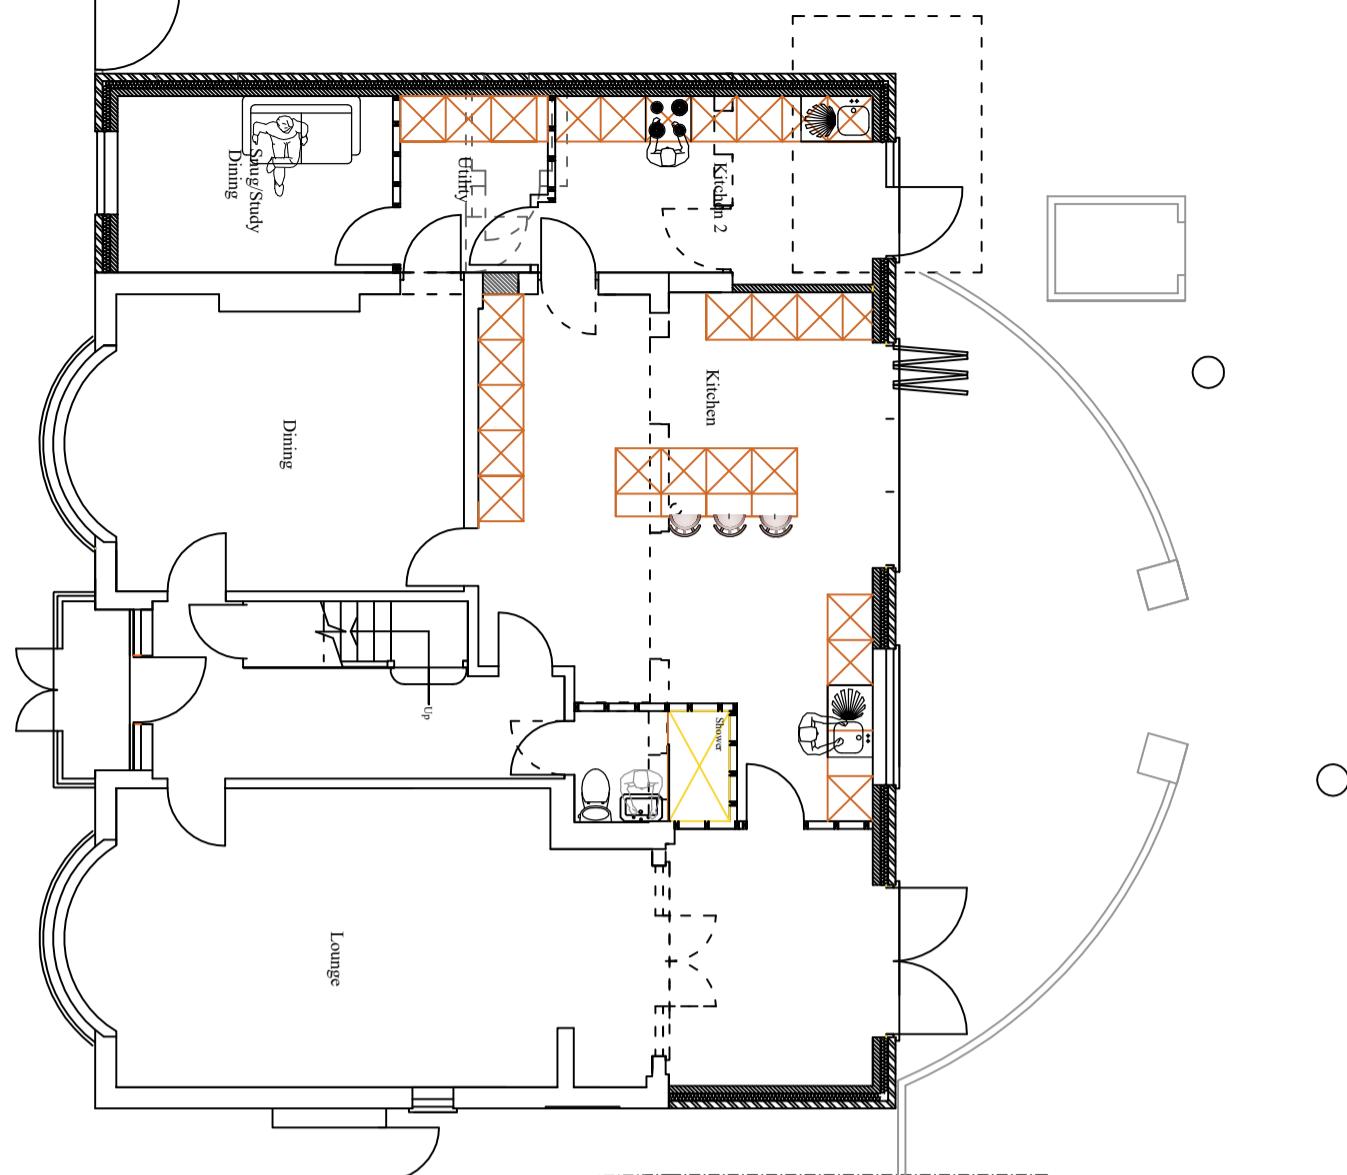

first floor plan

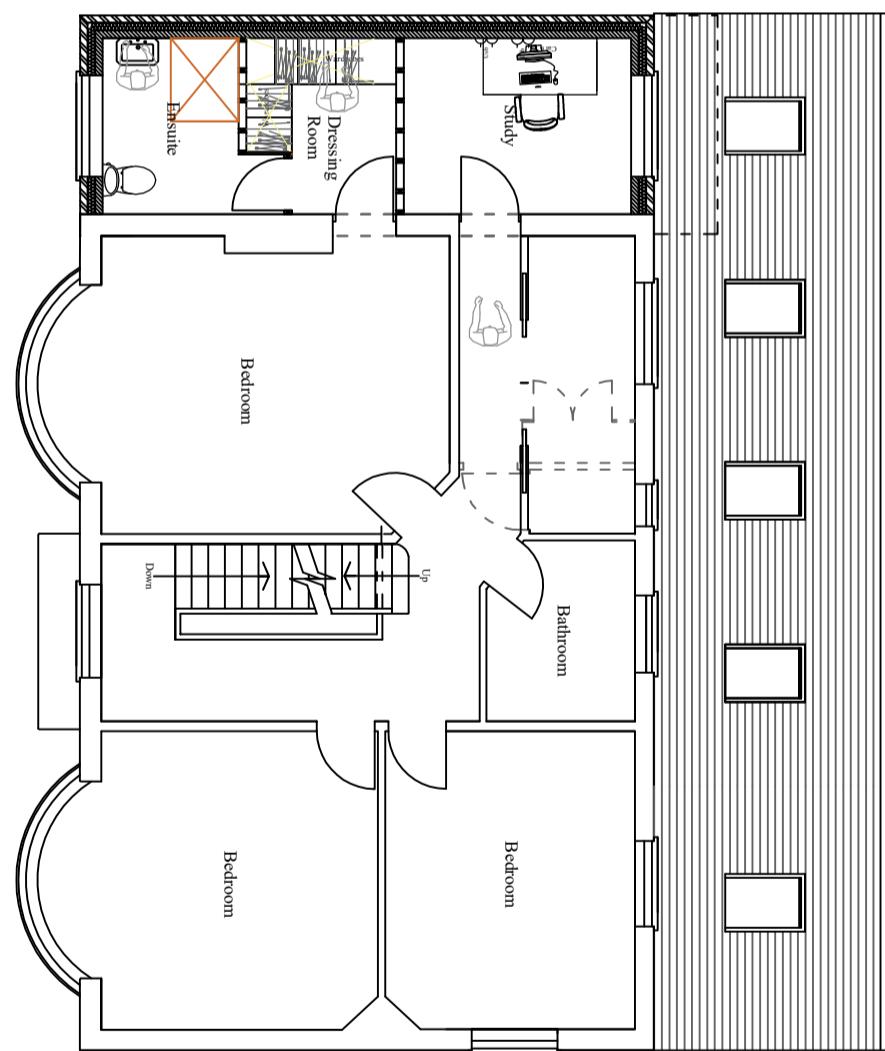

project

38 Long Lane, Uxbridge UB10

Proposed Two Storey Side, Single Storey Rear and Hip to Gable Loft Conversion with Rear Dormer and Front Dormer.

date

July 2024

scale


1:100 @ A3 & 1:50 @ A1

drawing number

3045/3B

©COPYRIGHT

STEVEN GRAY DESIGNS LTD  
ARCHITECTURAL & SURVEYING SERVICES

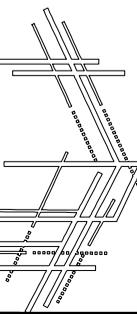

38 Long Lane, Uxbridge UB10  
Tel: 020 8371 0539 Email: steve@gray-designs.co.uk  
Web: www.gray-designs.co.uk