



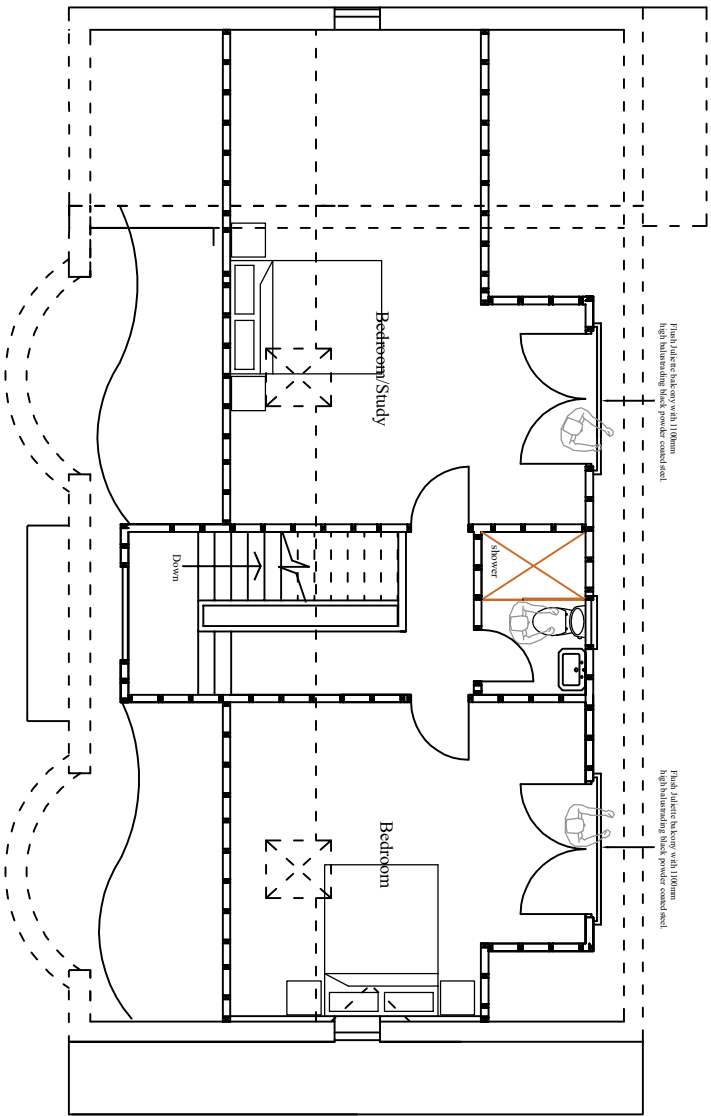

second floor plan

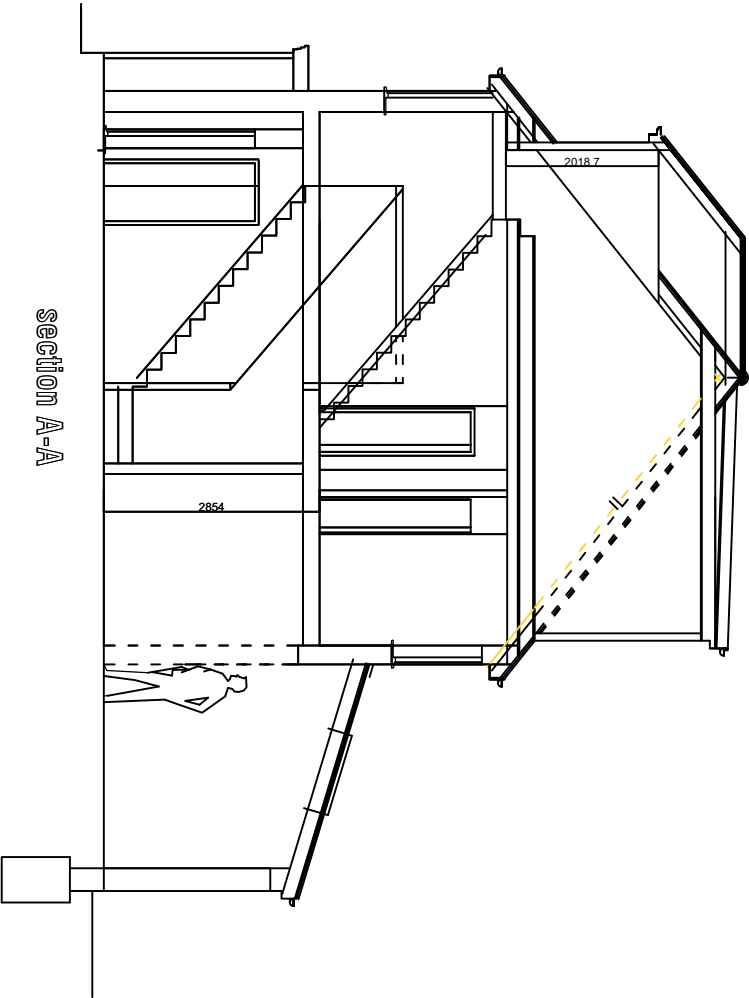

project	38 Long Lane, Uxbridge UB10		
title	Proposed Two Storey Side, Single Storey Rear and Hip to Gable Loft Conversion with Rear Dormer and Front Dormer.		
date	July 2024	scale	1:100 @ A3 & 1:50 @ A1
STEVEN GRAY DESIGNS LTD ARCHITECTURAL & SURVEYING SERVICES 36 Lakeside Crescent, Barnet EN4 8QJ Tel: 020 3371 0625 Email: steve@gray-designs.co.uk Web: www.gray-designs.co.uk drawing number 3045/ 4B ©COPYRIGHT			