



EXISTING GF PLAN

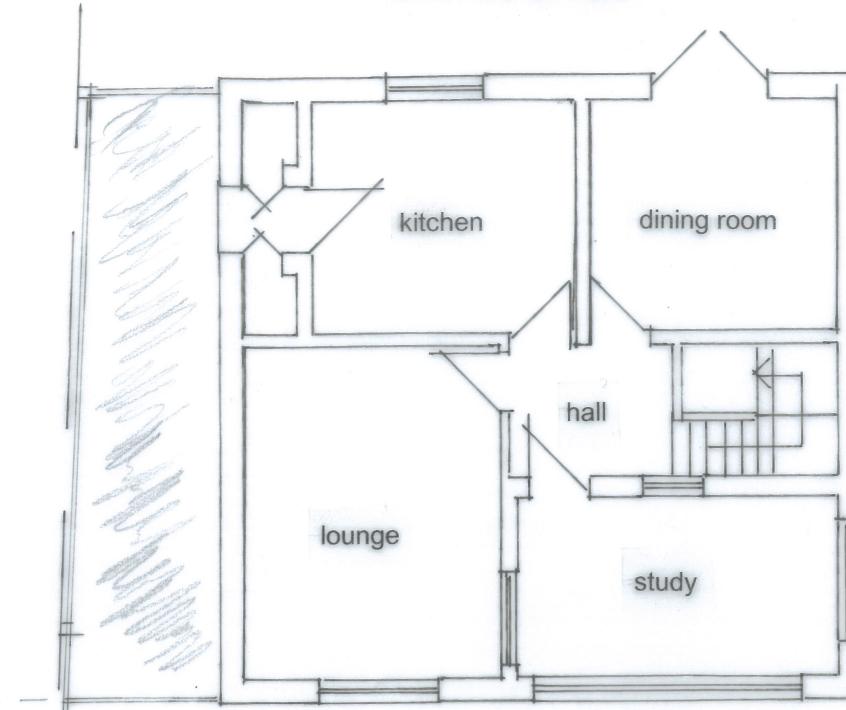


PROPOSED GF PLAN

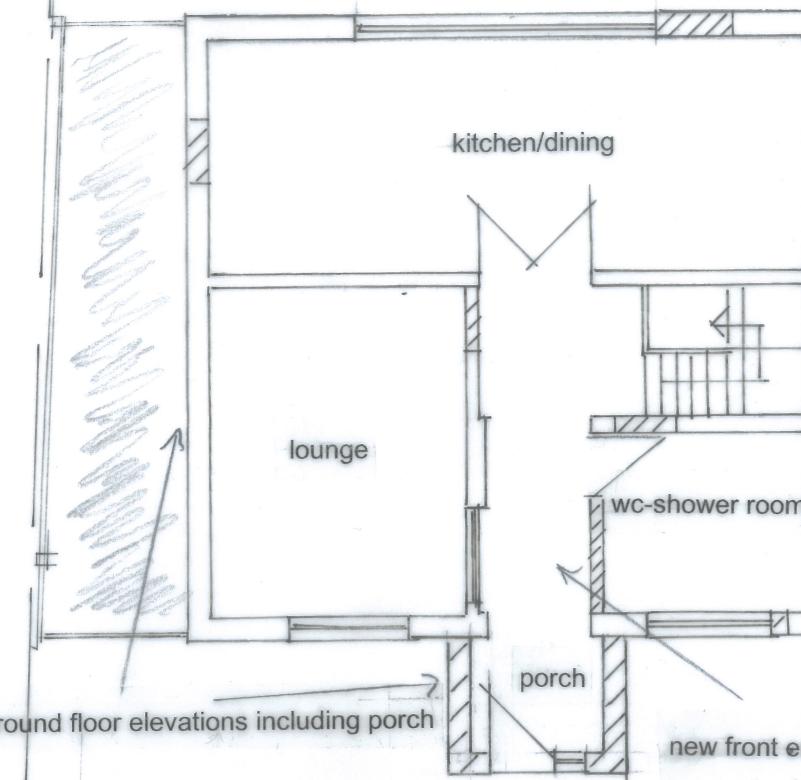


white painted smooth render throughout entire ground floor elevations including porch

EXISTING 1ST FLOOR PLAN

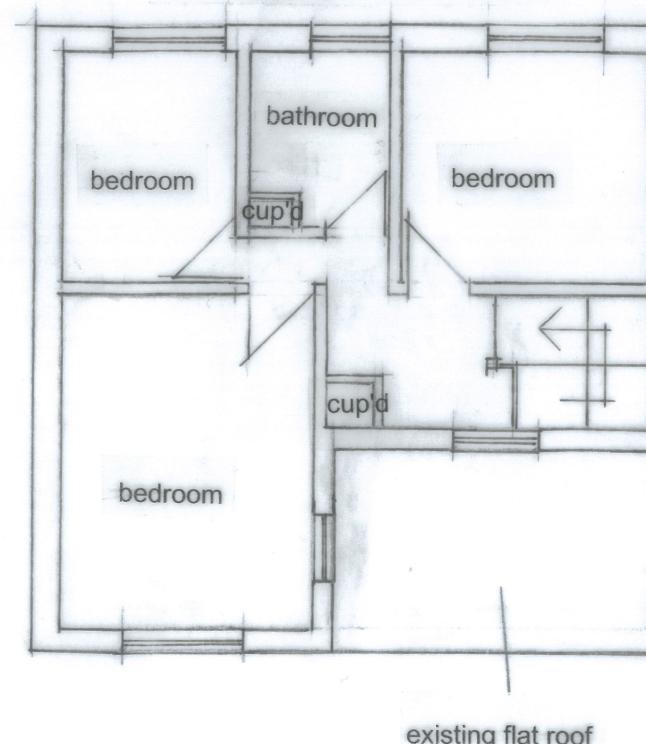

existing flat roof

PROPOSED FIRST FLOOR PLAN

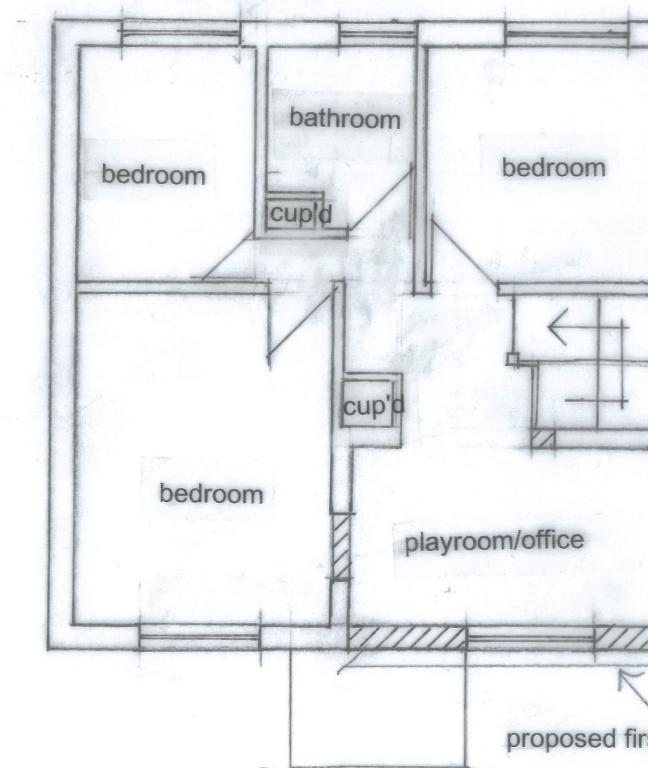

tiles to match existing

4400mm
proposed first floor extension

FIRST FLOOR FRONT INFILL EXTENSION,
NEW PORCH & NEW WINDOW

NOTES:

All dimensions must be checked on site and
not scaled from this drawing.

Client

Mr & Mrs S Kapila

Scale

1:100

Drawing Title

Job Title

9 DEAN CLOSE UB 10 9LB

Drawn by

Date NOV 2024

Drg No.

DC/01/SK

Rev