



Appendix C - Inclusive Layout Details

1:100 @ A3

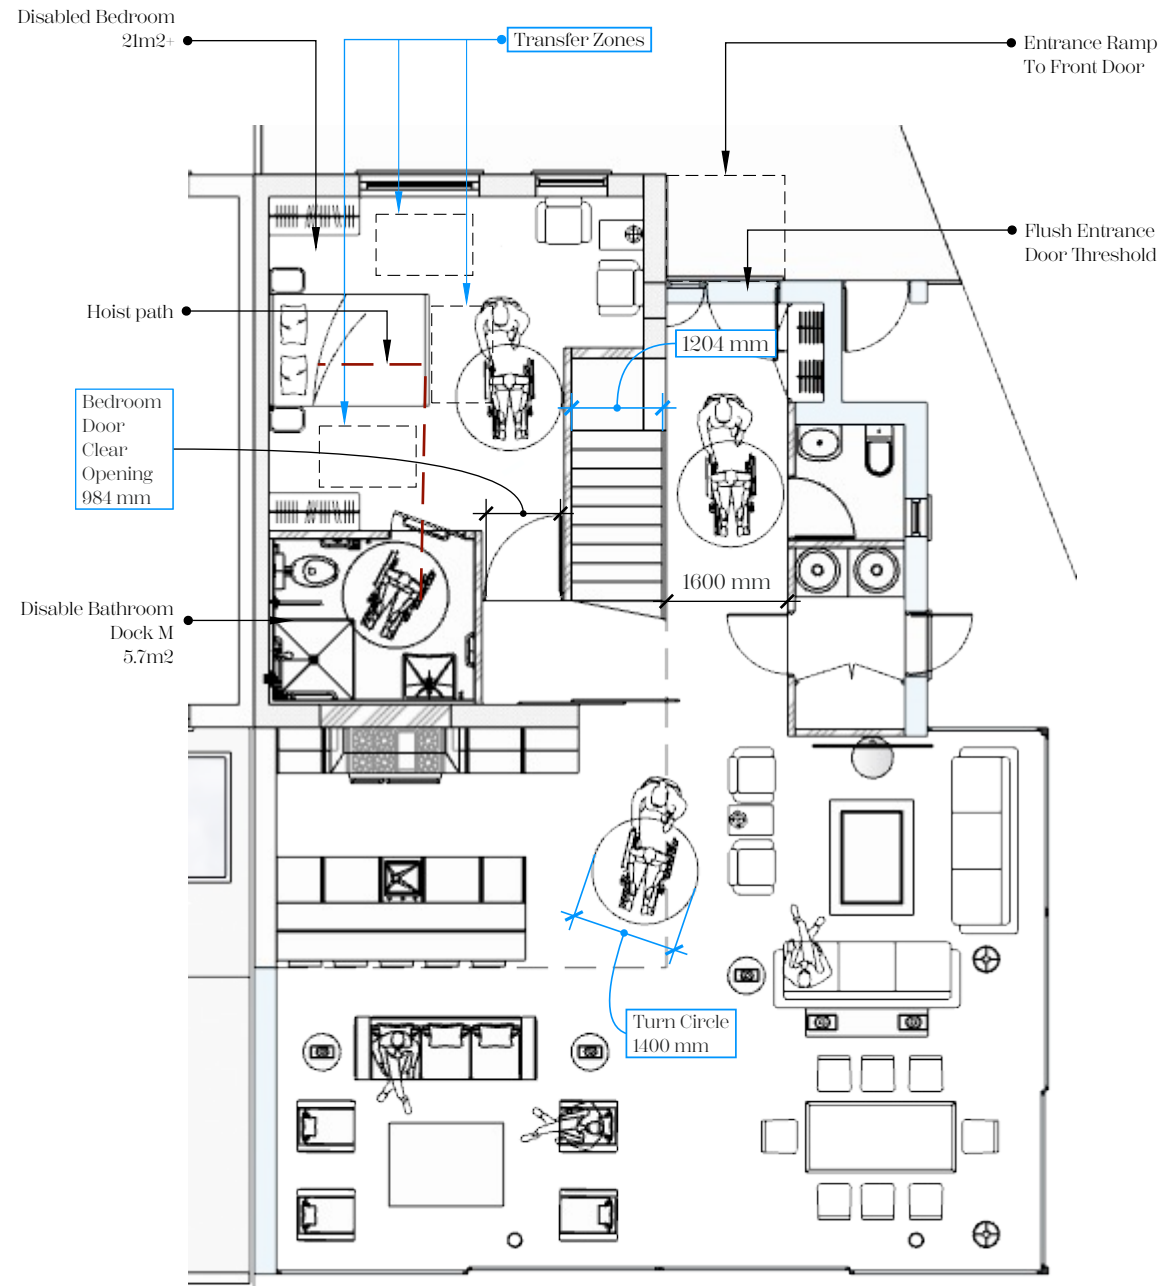

Proposed Ground Floor

1:100 @ A3

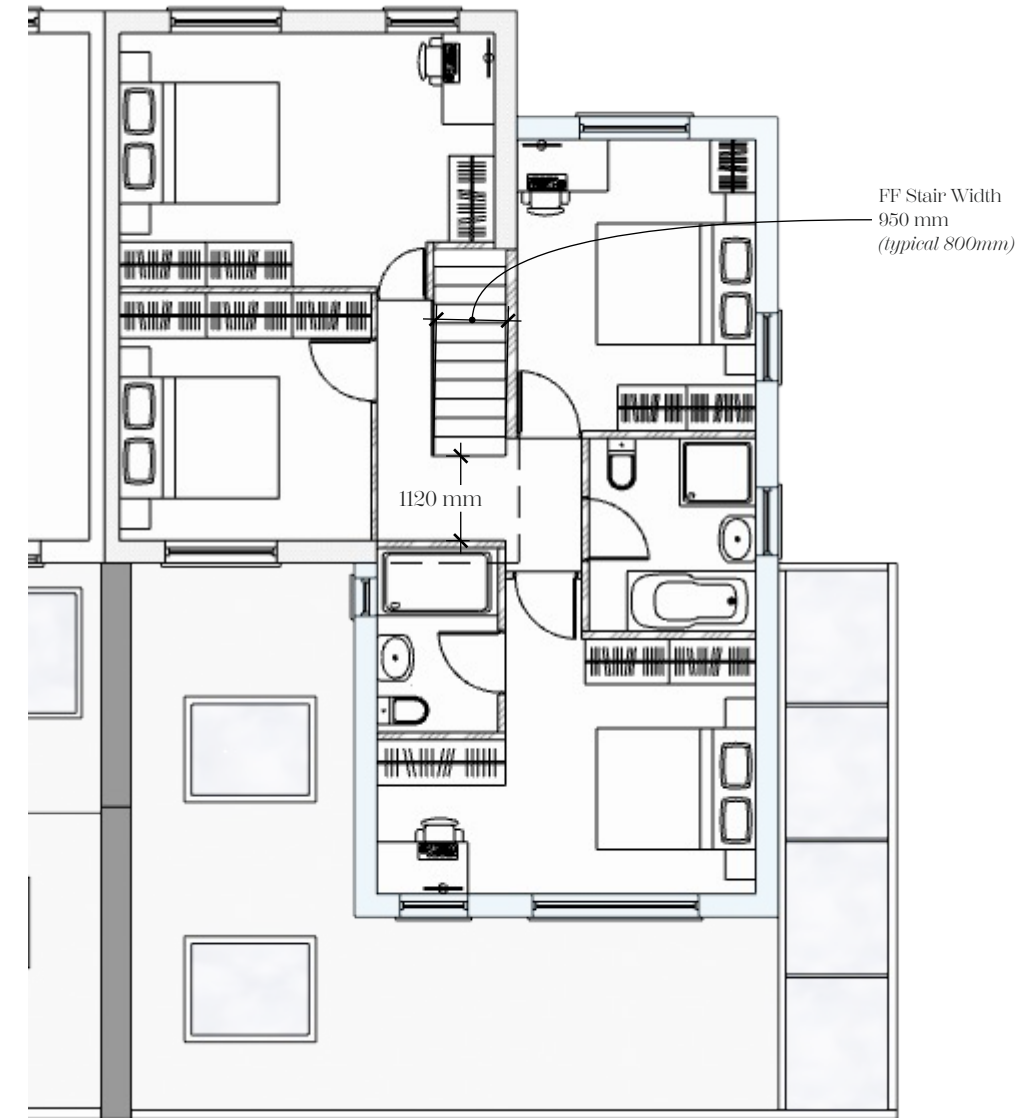

Proposed First Floor

1:100 @ A3



COPYRIGHT
This drawing has been produced by Shammi Kohli, not to be used or reproduced by any other party for any purpose.
Appendix C submitted for planning application purposes only.



CLIENT:
Mr S Kohli

SITE ADDRESS:
48 Raleigh Avenue,
Hayes
UB4 0EE

Project Description:
Residential property - planning application

DRAWN BY:
SK

ISSUED FOR:
Householder Planning Application

ISSUE DATE:
20.01.26

RE-ISSUE DATE:

REVISION:

Drawing Title:
Appendix C - Inclusive
Layout Details

Drawing No:
48RA-22-2026