


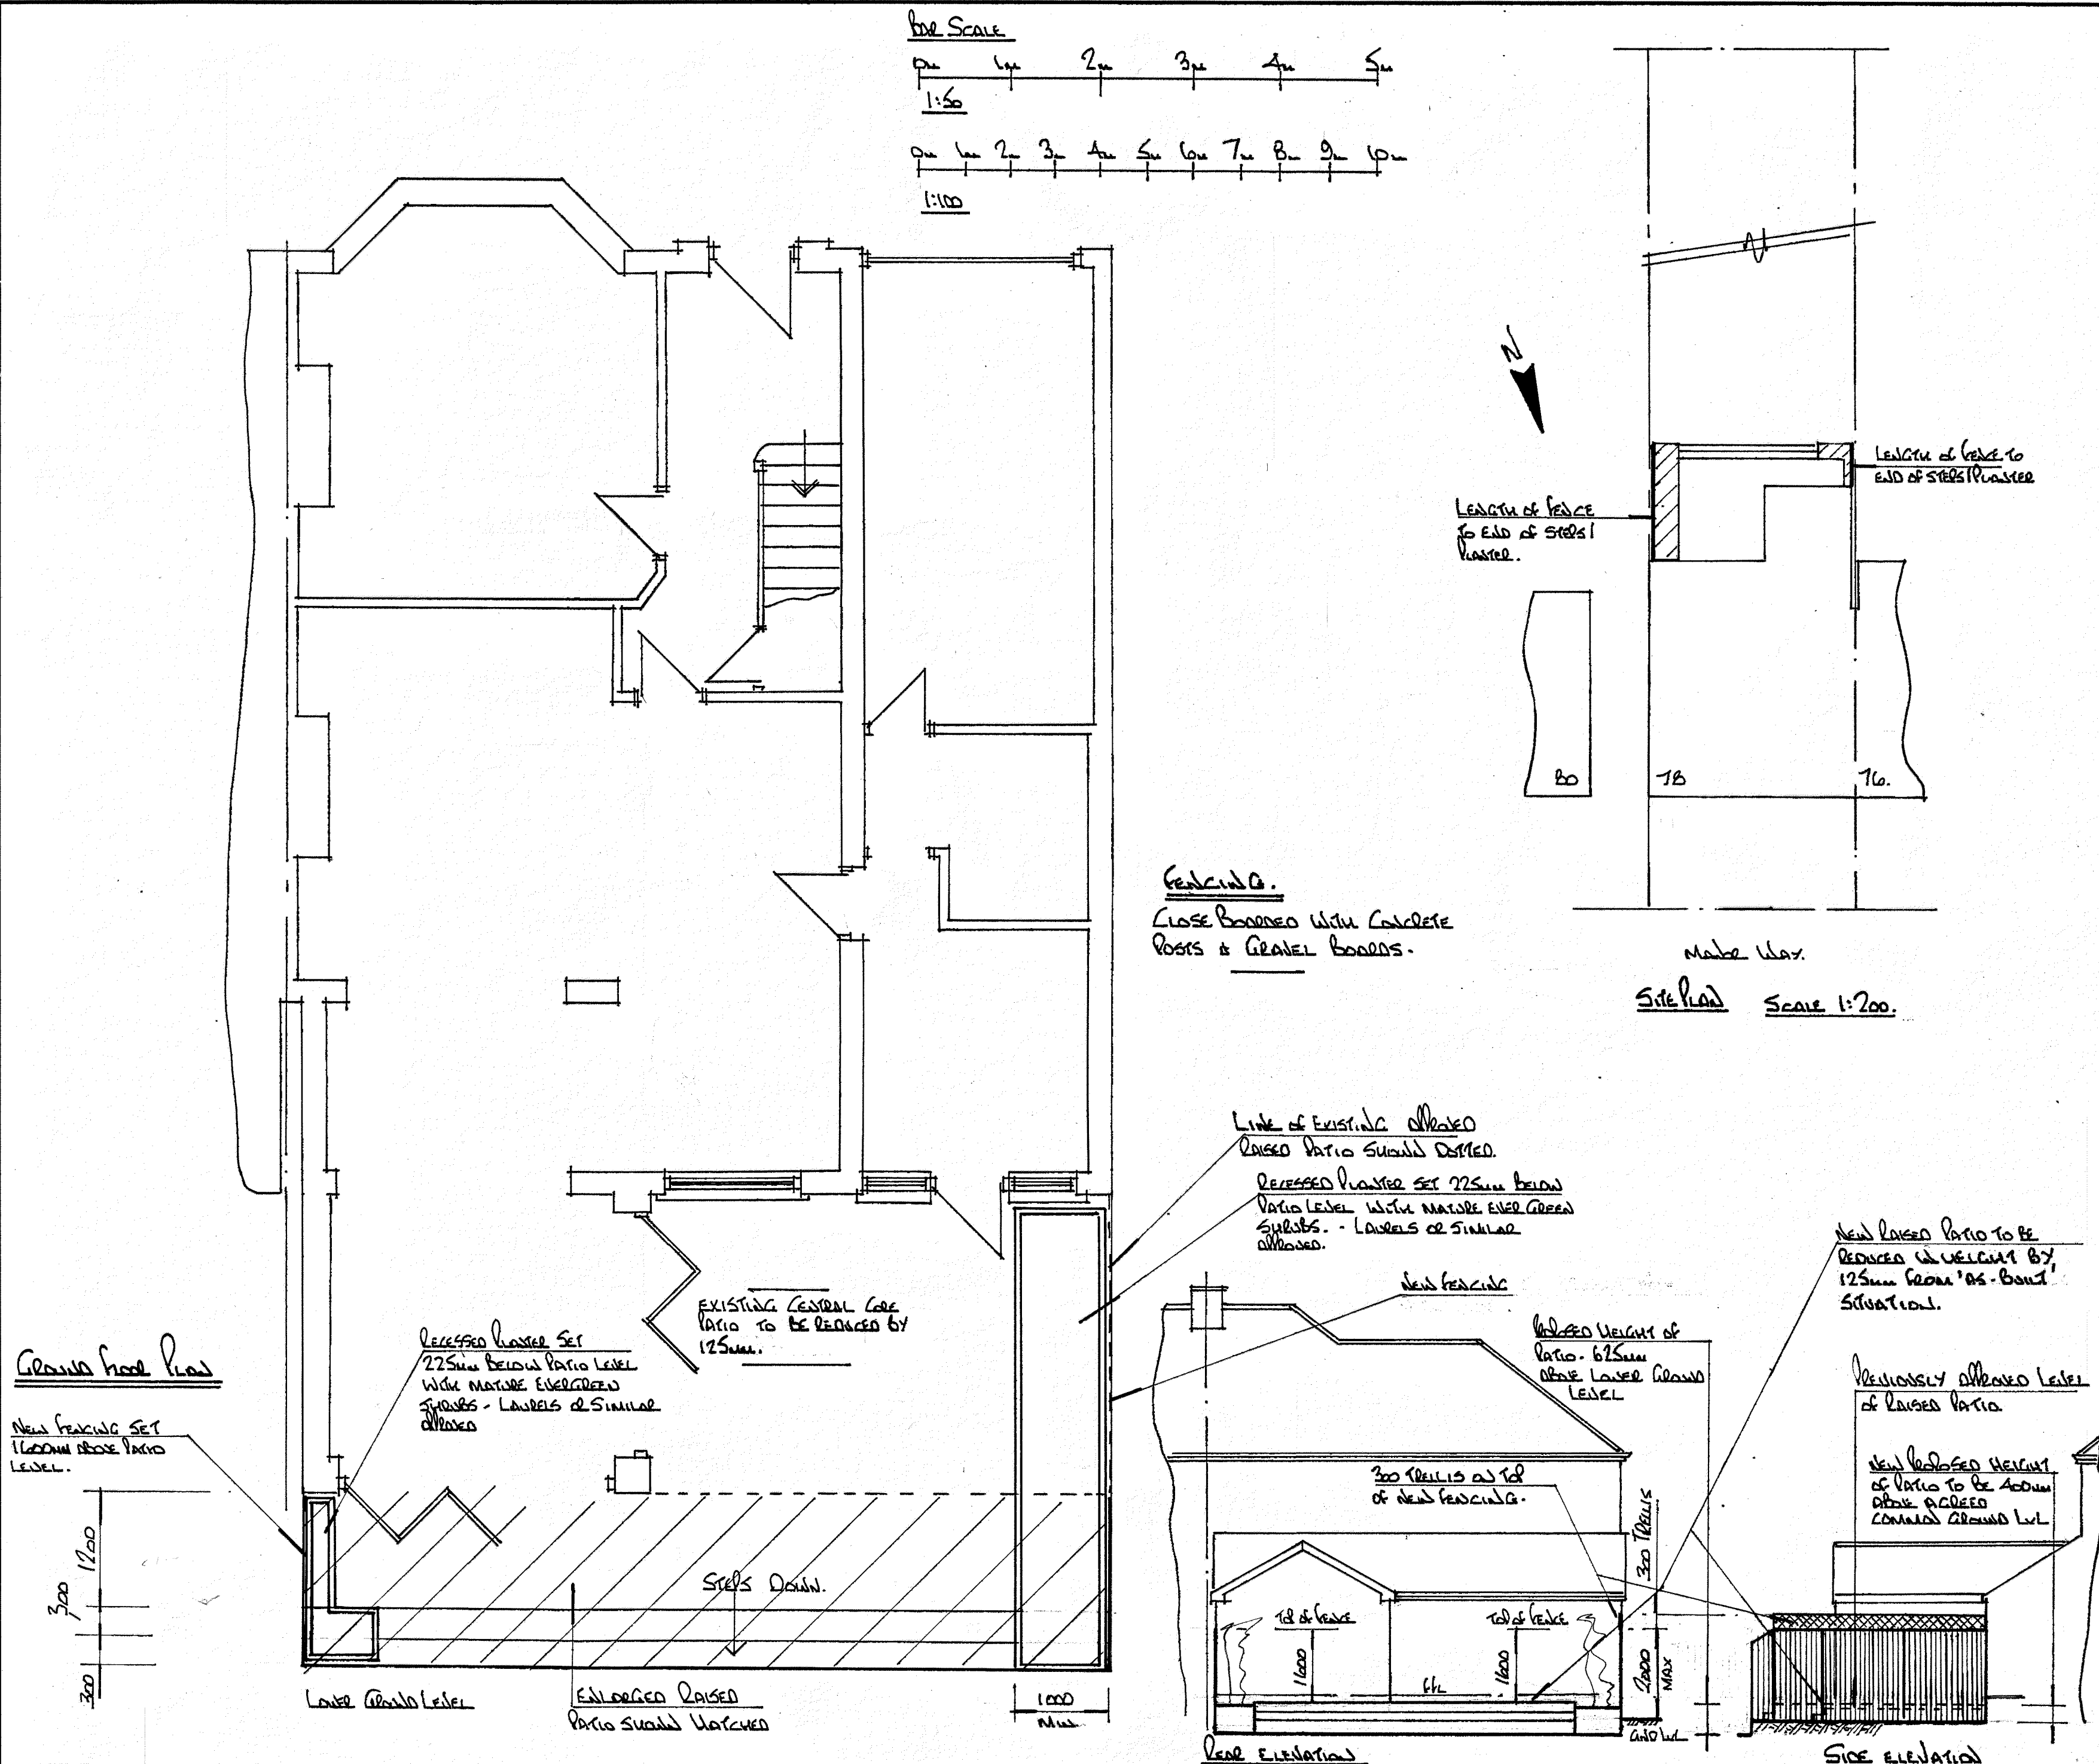

NOTES: All dimensions must be checked on site and not scaled from this drawing.		
0	June 2021	Revised to suit planning
2	June 2021	Revised to suit planning
6	June 2021	Revised to suit planning
A	March 2021	Scheme Revised
	Date	Revisions
©copyright		
Pottle & Co Ltd Planning & Building Consultants		
Suite A, 128 Manor Way Ruislip, Middlesex, HA4 8HR		
Tel: 01895 622800 www.pottle.uk.com		
Client Mr Mrs Burrell		
Job Title 7B Manor Way Ruislip Middlesex.		
Drawing Title POTTER & CO LTD OFFICIAL BE VERIFIED TO RECENTLY ALLOWED RAISED PATIO.		
Scale 1:100.50		
Date March 2021	Drawn by G&P	
Drp No. 4552101.	Rev. B D. 2	