




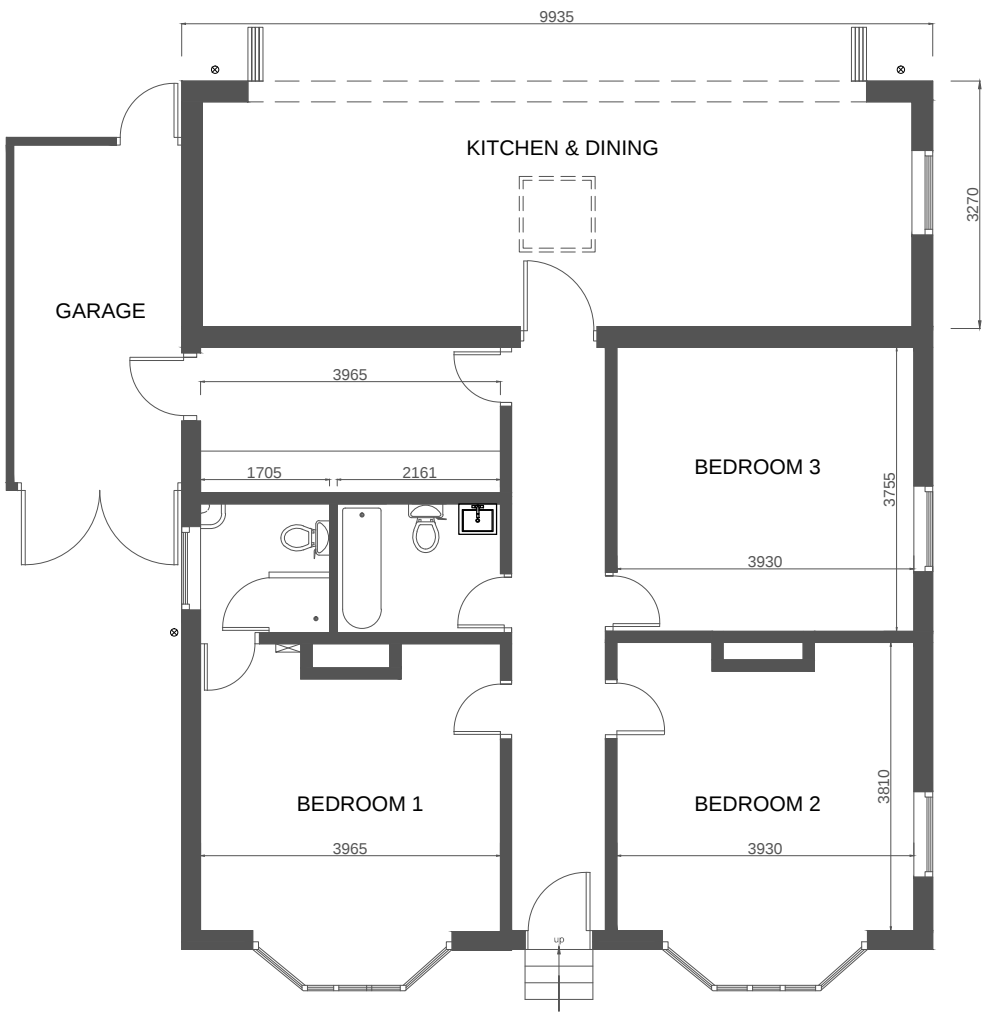


Ground Floor Plan
As Existing

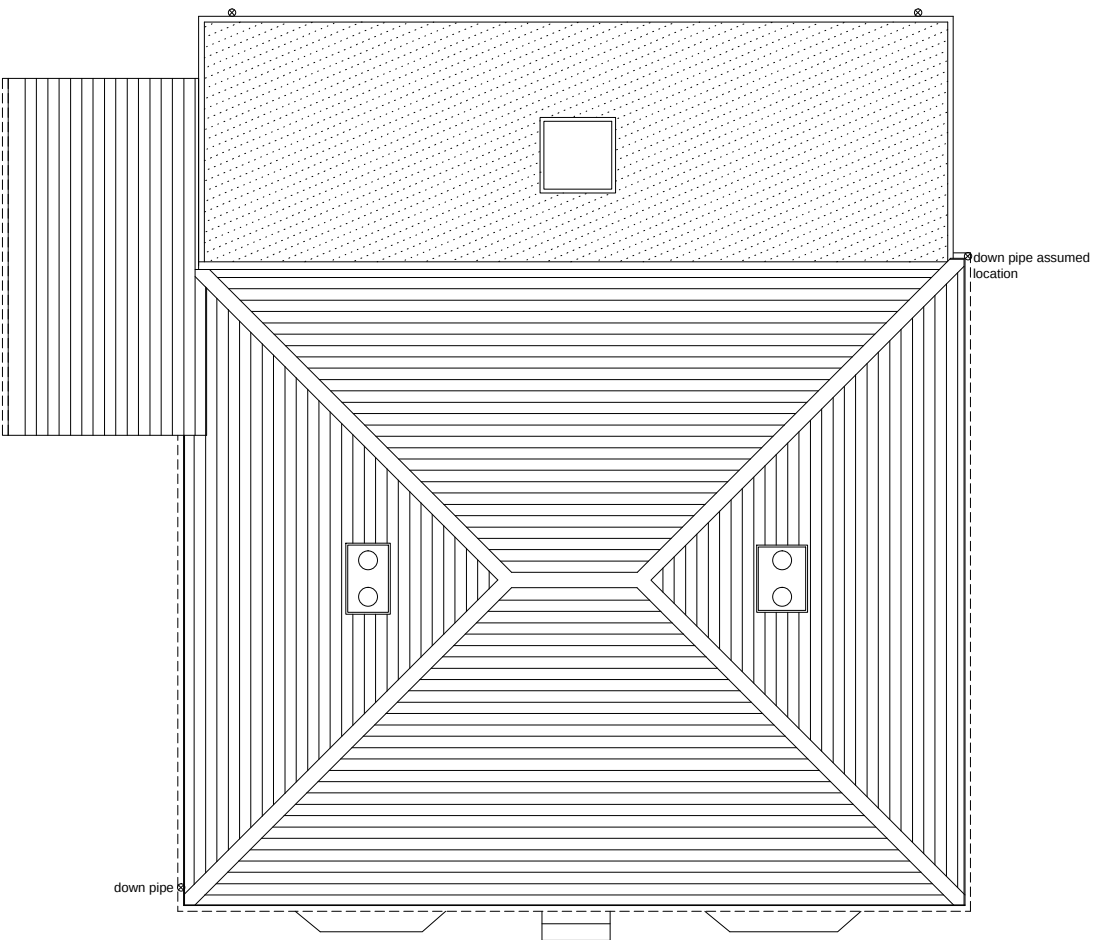

Roof Plan
As Existing

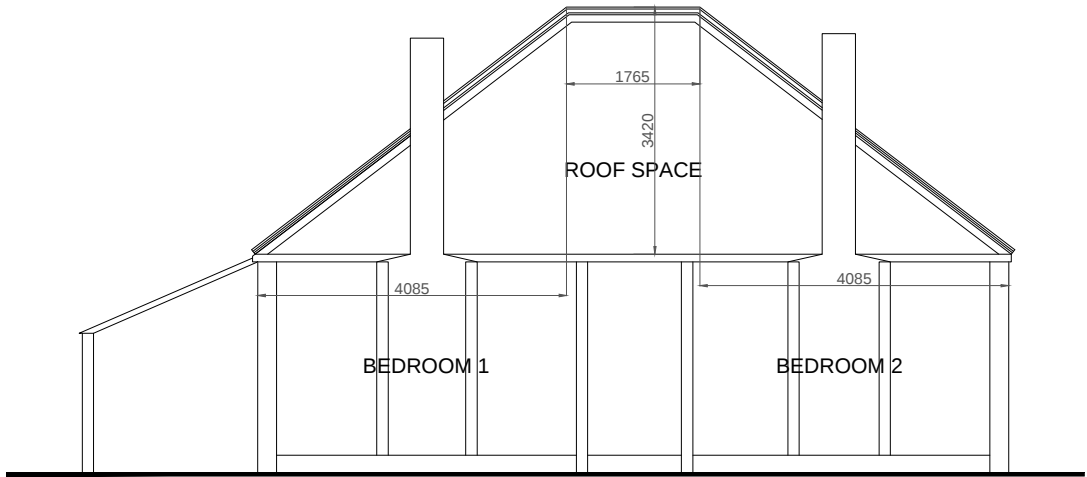

Section X
As Existing

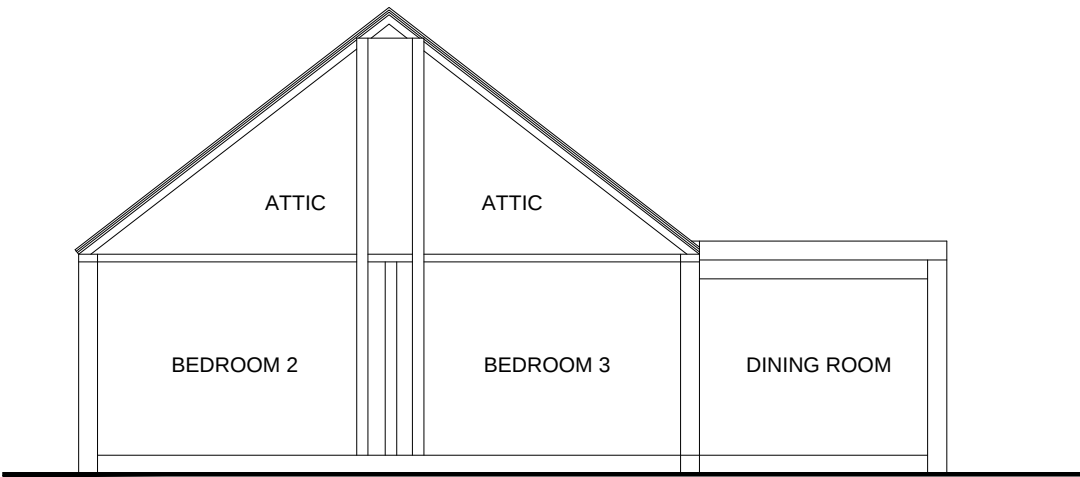


Section Y
As Existing



Do not scale from this drawing. All dimensions are to be verified on site and any discrepancies reported back to the issuer immediately.
Unless otherwise specified, all dimensions are stated in millimetres

Notes

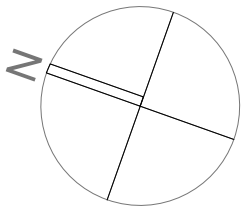

**EXISTING HIPED
ROOF VOLUME:
33.4 m3**

Rev	Date	Drawn	Designed		Checked		
Drawing Status							
PLANNING							
Project Title							
Lime Grove Loft Conversion							
Project Location							
14 Lime Grove Ruislip HA4 8RY							
Drawing Title							
Plans and Sections As Existing							
Employer							
Mr and Mrs.Keane							
Originator							
Project No		Division		Scale at A3		1:100	
Date	March 2020	Drawn	TO	Designed	TO	Checked	
Drawing number						Revision	
EXG-14-LIMEST-002						#	