

Do not scale from this drawing. All dimensions are to be verified on site and any discrepancies reported back to the issuer immediately.

Unless otherwise specified, all dimensions are stated in millimetres

Notes

Rev	Date	Drawn	Designed	Checked
-----	------	-------	----------	---------

Drawing Status	PLANNING			
----------------	----------	--	--	--

Project Title	Lime Grove Loft Conversion			
---------------	----------------------------	--	--	--

Project Location	14 Lime Grove Ruislip HA4 8RY			
------------------	-------------------------------------	--	--	--

Drawing Title	Elevations As Proposed			
---------------	---------------------------	--	--	--

Employer	Mr and Mrs.Keane			
----------	------------------	--	--	--

Originator				
------------	--	--	--	--

Project No	Division	Scale at A3	1:100
------------	----------	-------------	-------


Date	March 2020	Drawn	TO	Designed	TO	Checked	GHW
------	------------	-------	----	----------	----	---------	-----

Drawing number	Revision
----------------	----------


EXG-14-LIMEST-007	A
-------------------	---




West Elevation
As Proposed

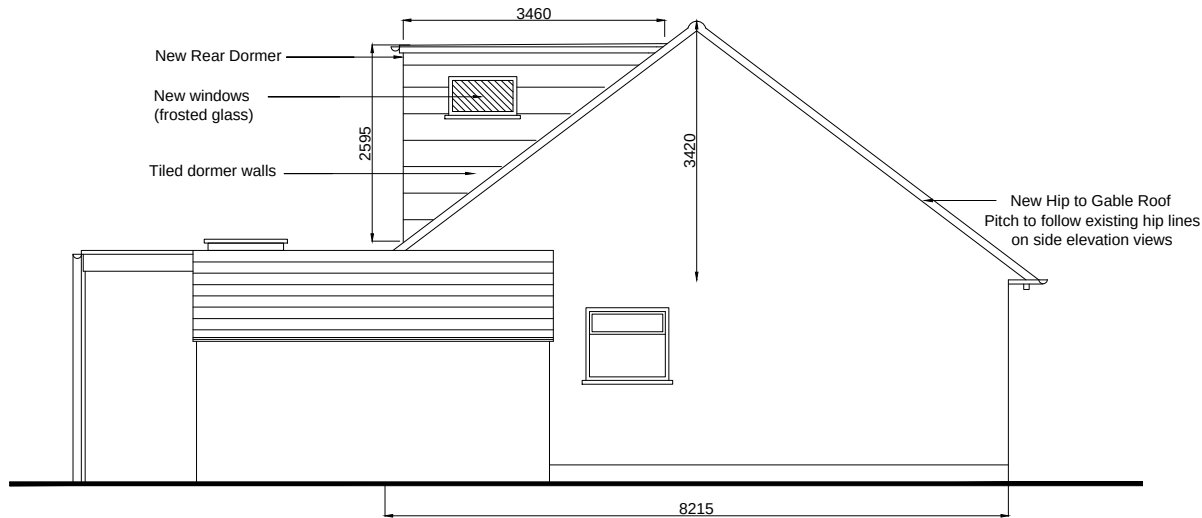

North Elevation
As Proposed

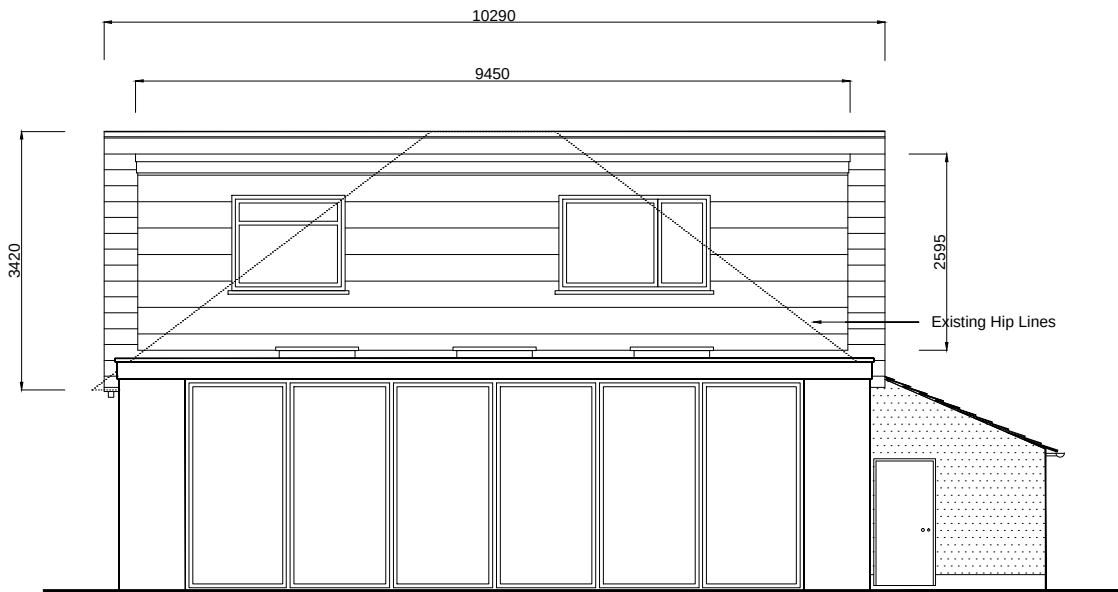

East Elevation
As Proposed

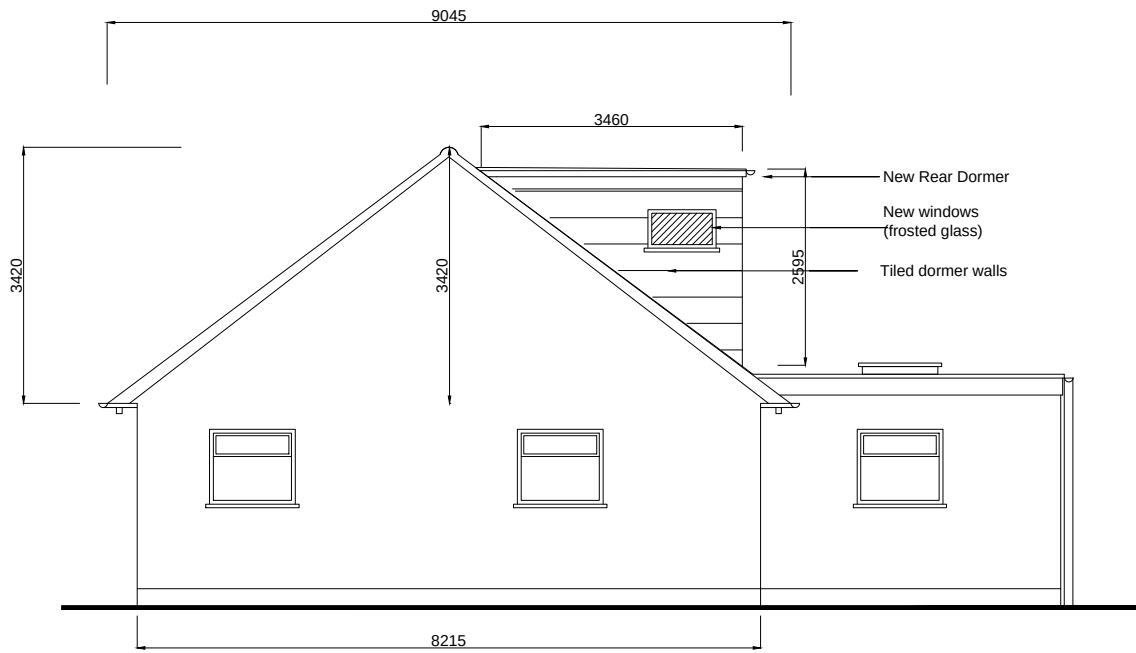

South Elevation
As Proposed

