




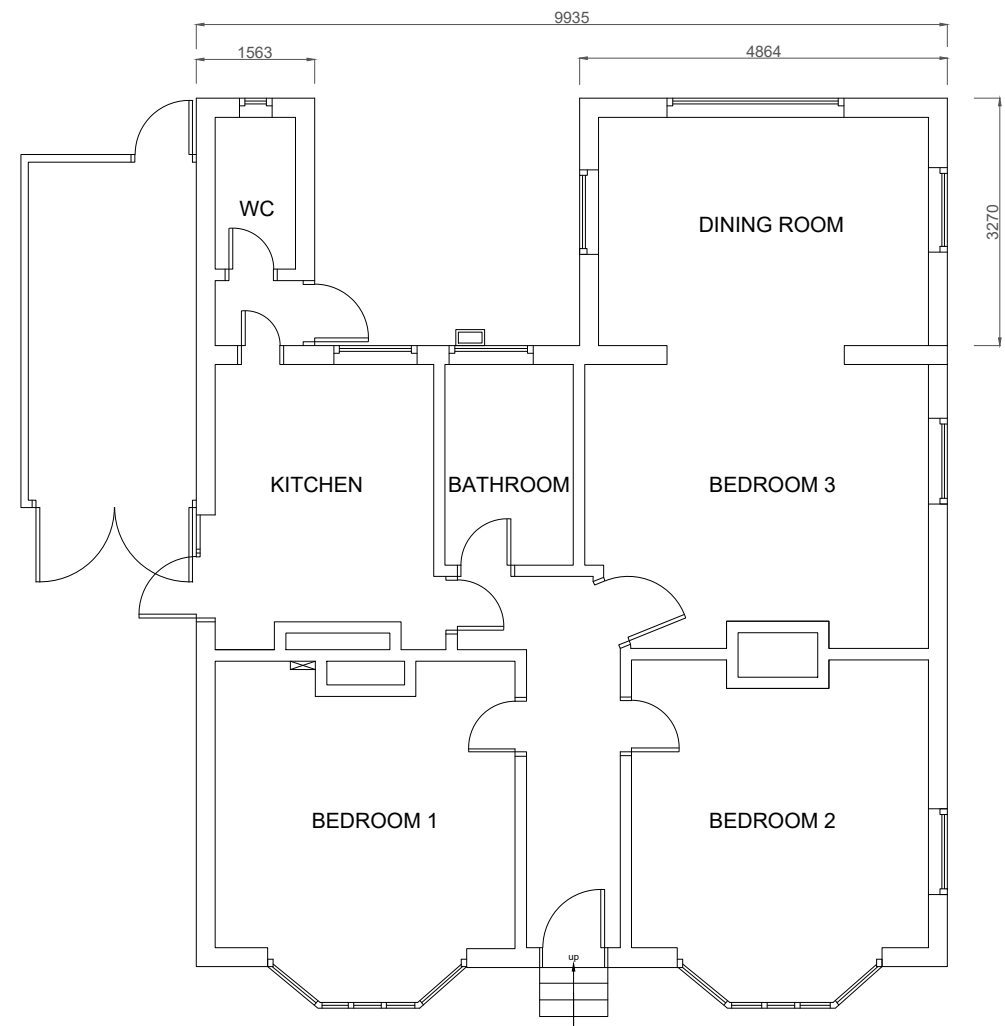

Ground Floor Plan
As Pre-Existing

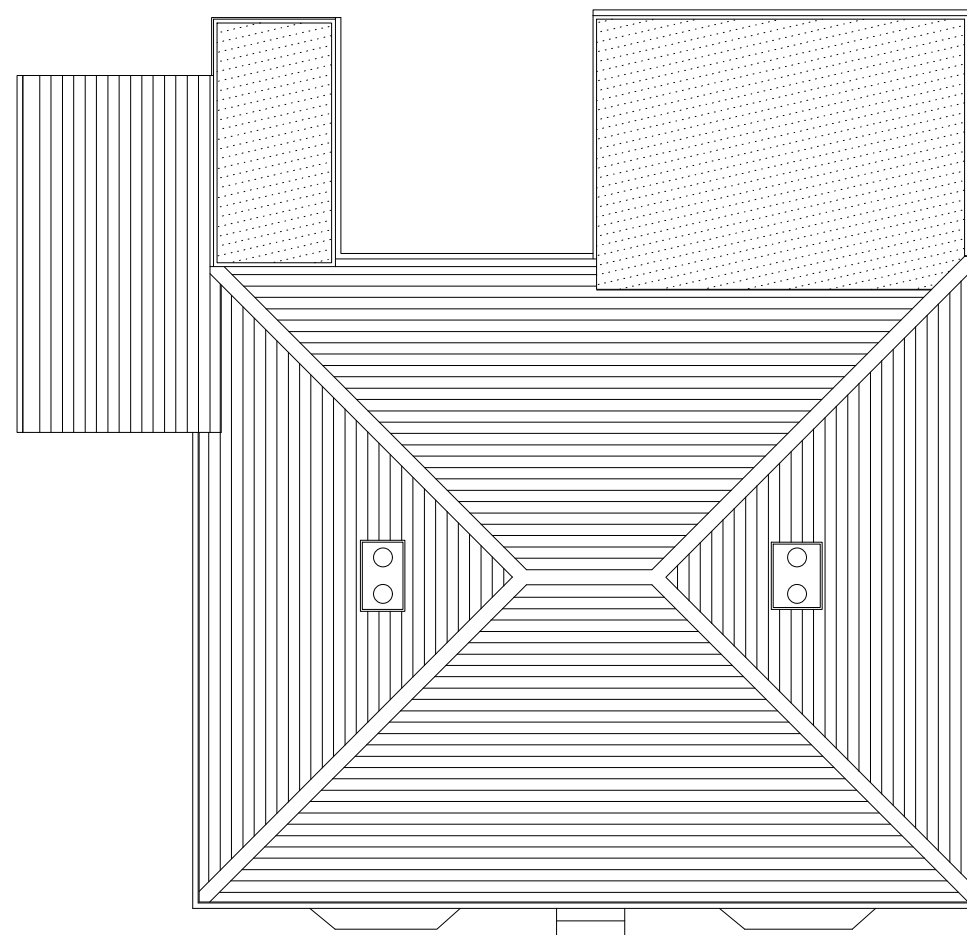


Roof Plan
As Pre-Existing

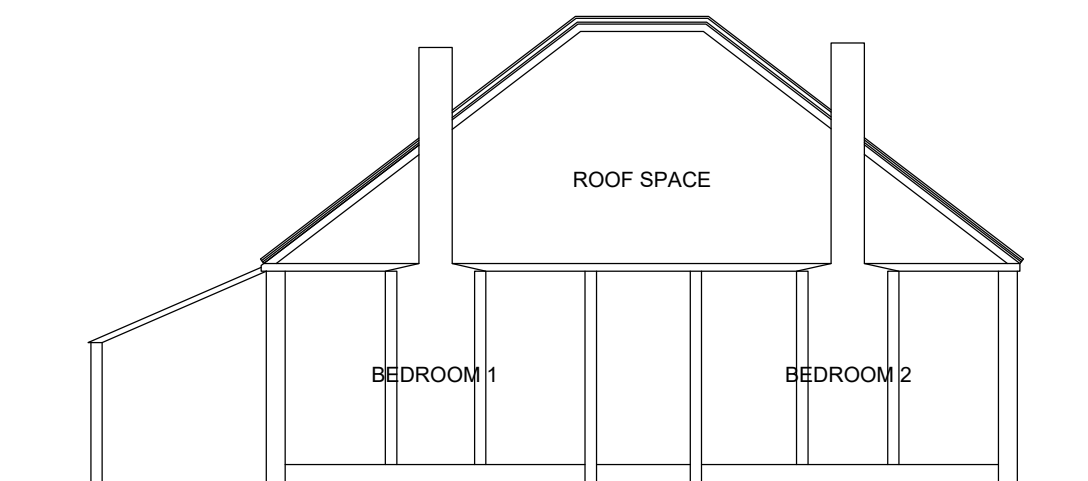

Section X
As Pre-Existing

0 5m scale

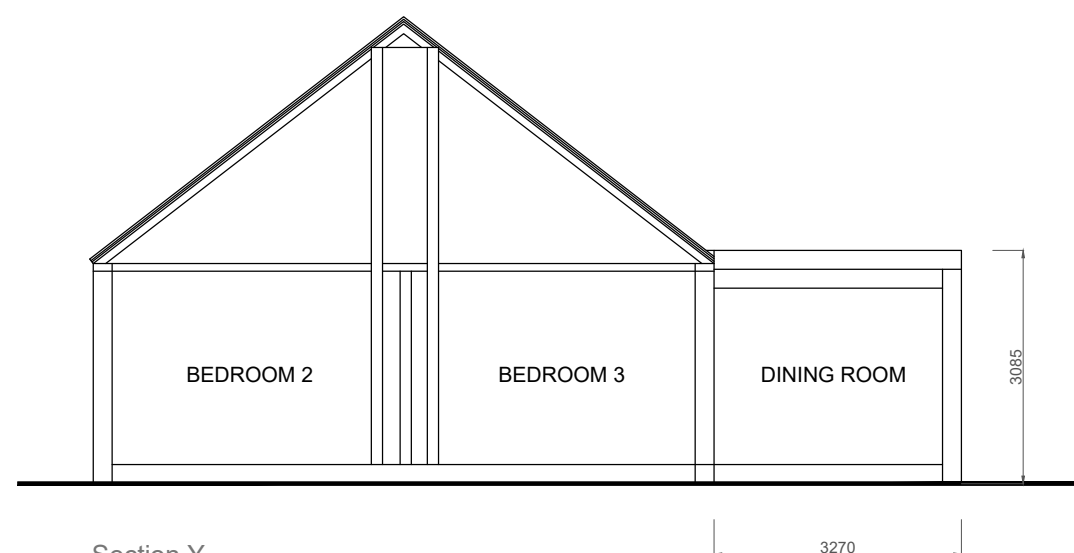

Section Y
As Pre-Existing

Do not scale from this drawing. All dimensions are to be verified on site and any discrepancies reported back to the issuer immediately.
Unless otherwise specified, all dimensions are stated in millimetres

Notes

Rev	Date	Drawn	Designed	Checked
Drawing Status				
PLANNING				
Project Title				
Lime Grove Ground Floor Rear Extension				
Project Location				
14 Lime Grove Ruislip HA4 8RY				
Drawing Title				
Plans and Sections As Pre-Existing				
Employer				
Mr and Mrs.Keane				
Originator				
Project No		Division		Scale at A3 1:100
Date	June 2020	Drawn	TO	Designed
				TO
Checked				GHW
Drawing number				Revision
EXG-14-LIME-008				#