


Do not scale from this drawing. All dimensions are to be verified on site and any discrepancies reported back to the issuer immediately.
Unless otherwise specified, all dimensions are stated in millimetres

Notes

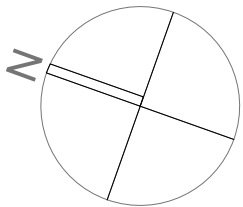

Rev	Date	Drawn	Designed	Checked
-----	------	-------	----------	---------

Drawing Status	PLANNING
----------------	----------

Project Title	Lime Grove Ground Floor Rear Extension
---------------	---

Project Location	14 Lime Grove Ruislip HA4 8RY
------------------	-------------------------------------

Drawing Title	Plans and Sections As Existing
---------------	-----------------------------------

Employer	Mr and Mrs.Keane
----------	------------------


Originator	
------------	--

Project No	Division	Scale at A3	1:100
------------	----------	-------------	-------


Date	June 2020	Drawn	TO	Designed	TO	Checked	GHW
------	-----------	-------	----	----------	----	---------	-----

Drawing number	Revision
----------------	----------


EXG-14-LIME-004	#
-----------------	---

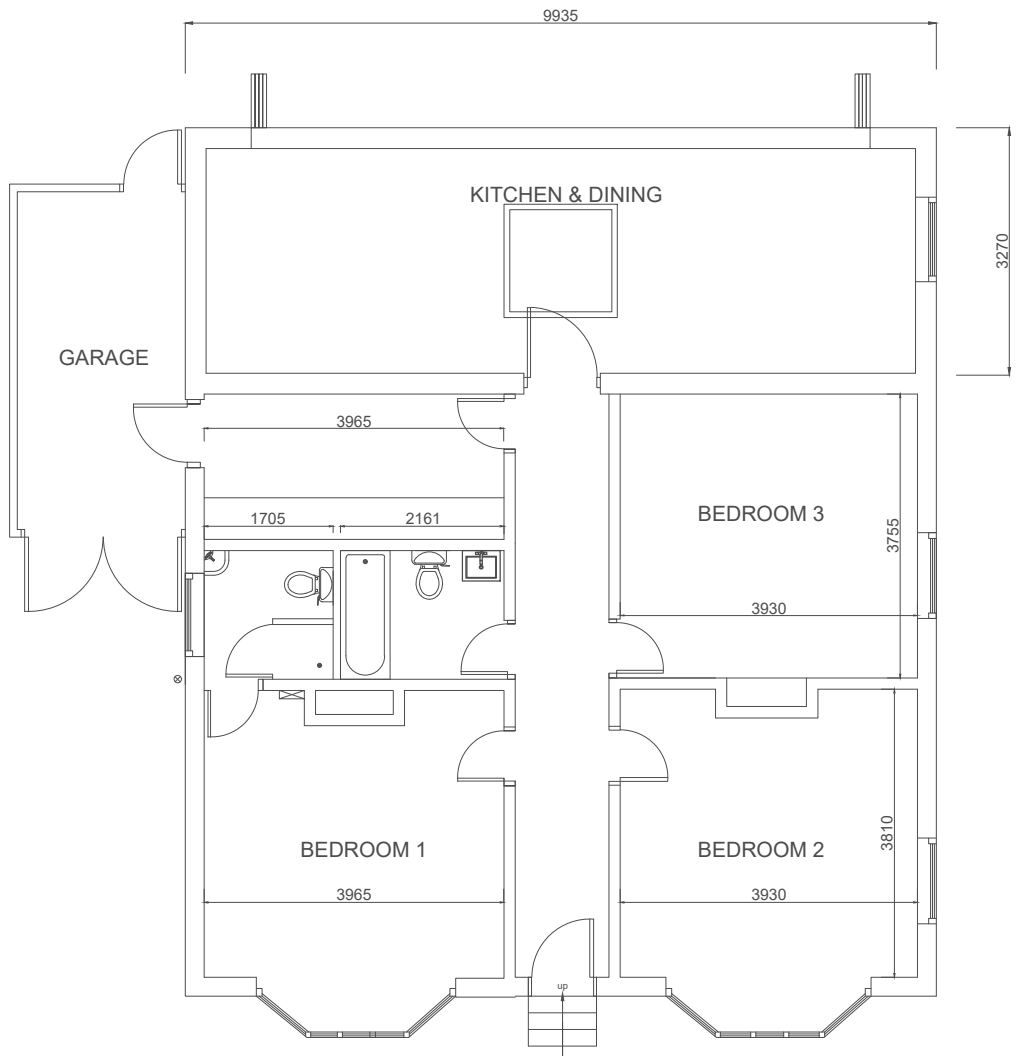


Ground Floor Plan
As Existing

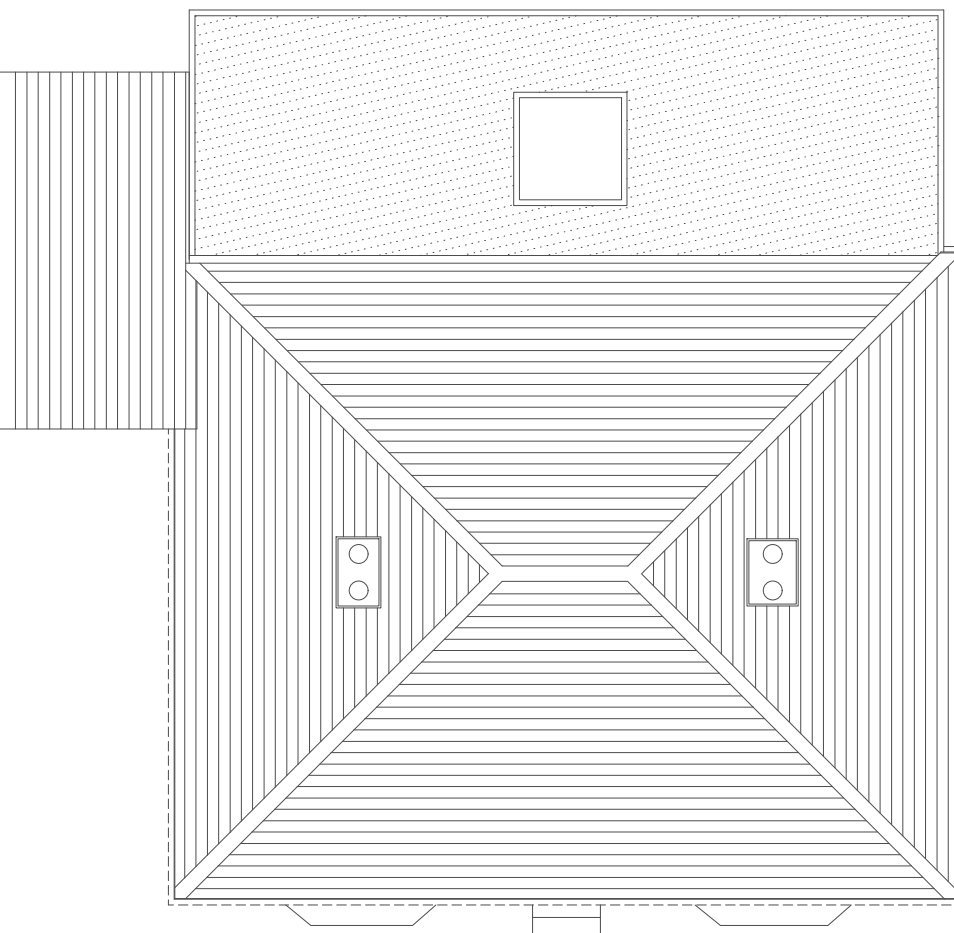

Roof Plan
As Existing

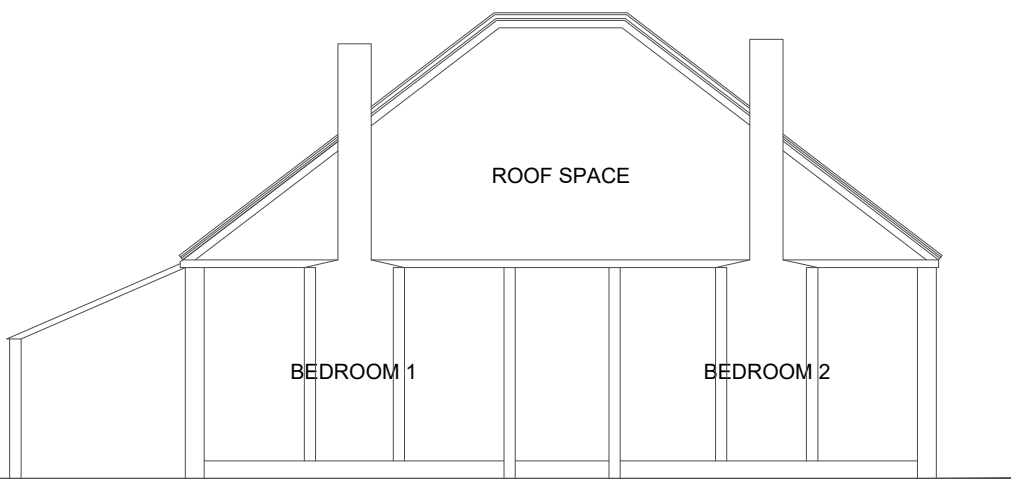

Section X
As Existing

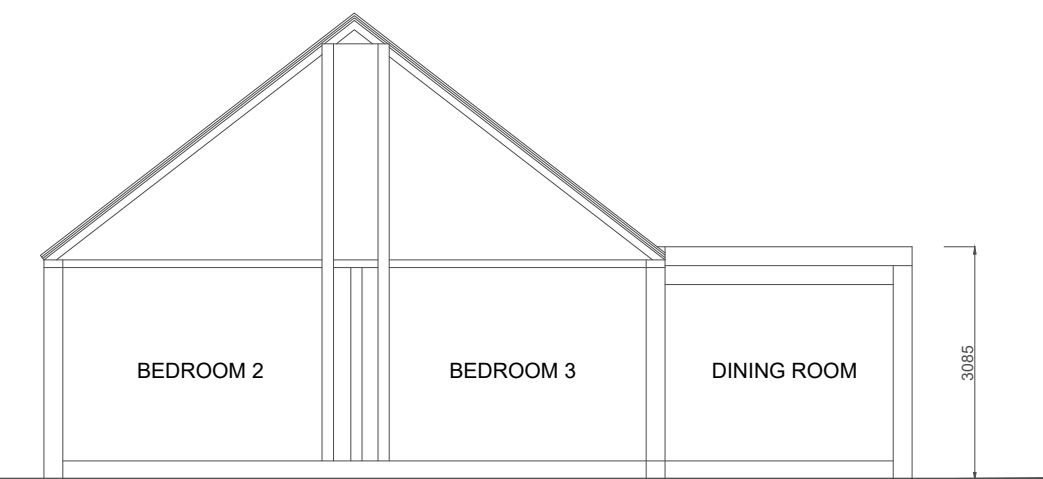

Section Y
As Existing

