
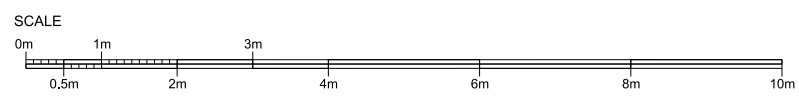


tile finish

GRP flat roof covering

proposed rooflights do not protrude more than 150mm above roof plane

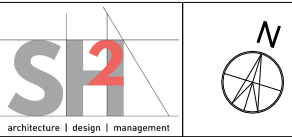

Revision	Date
A	27.07.20

Notes:

- DENOTES NEIGHBOURING PROPERTY
- DENOTES EXISTING WALLS
- DENOTES PROPOSED DEMOLITIONS
- DENOTES NEW WALLS

DRAWINGS AMENDED TO LOCAL AUTHORITY COMMENTS

THIS DRAWING AND THE INFORMATION CONTAINED THEREIN IS THE PROPERTY OF SH CONSULTING LTD AND MAY NOT BE REPRODUCED WITHOUT PERMISSION.

ALL DIMENSIONS, LEVELS, SLOPES, POSITIONS AND LOCATIONS OF FINISH LINES ARE INDICATED ON DRAWINGS ARE TO BE VERIFIED ON SITE PRIOR TO ENGAGING WORKS. ANY DISCREPANCIES MUST BE REPORTED TO THE DESIGNER/SUPPLIER/ENGINEER OR RESPONSIBLE PERSONS IMMEDIATELY.

Client <b>DR OLOFSSON &amp; MISS LOADER</b>			
Project <b>40 DEANE WAY, RUISLIP, HA4 8SX</b>			
Drawing title <b>PROPOSED GROUND &amp; FIRST FLOOR PLANS</b>			
Drawing no. <b>40DW-102</b>	Scale <b>1:50@A2 / 1:100@A4</b>	Revision <b>A</b>	Date <b>05.22</b>