


1. PROPOSED GROUND FLOOR PLAN



2. PROPOSED FIRST FLOOR PLAN

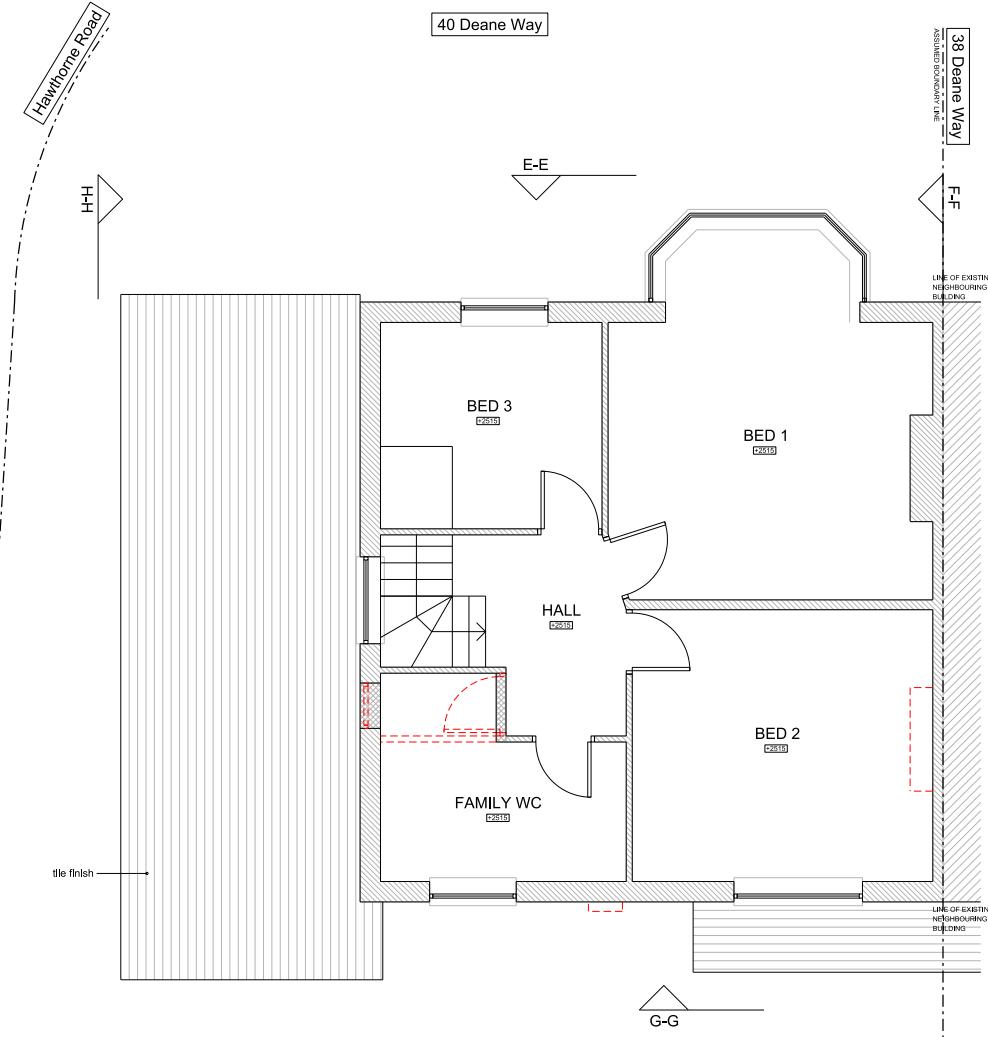

SCALE

